

CITY OF NAPOLEON WATER TAPPING PERMIT FORM

PERMIT #:

ISSUED:

JOB LOCATION: \_\_\_\_\_

SUBDIVISION NAME: \_\_\_\_\_ LOT #: \_\_\_\_\_

OWNER: Bob Moore

ADDRESS: 6877 County Road 15

CONTRACTOR: \_\_\_\_\_ PHONE: \_\_\_\_\_

TAP SIZE: 1" X 1.5" \_\_\_\_\_ 2" \_\_\_\_\_ OTHER \_\_\_\_\_

AMOUNT PAID: \_\_\_\_\_ YOKE SIZE: 5/16


PLUMBING CONTRACTOR: \_\_\_\_\_ PH: \_\_\_\_\_

DATE OF TAP: 4-4-23 OLD TAP #: \_\_\_\_\_ NEW TAP #: \_\_\_\_\_

SIZE AND KIND OF MAIN: 8" white plastic

LOCATION OF MAIN: East side of County Road 15 DEPTH OF MAIN: 4' 10"

DIST FROM HYDRANT\VALVE: 60' DIST TO CURB STOP FROM CORP: 4'

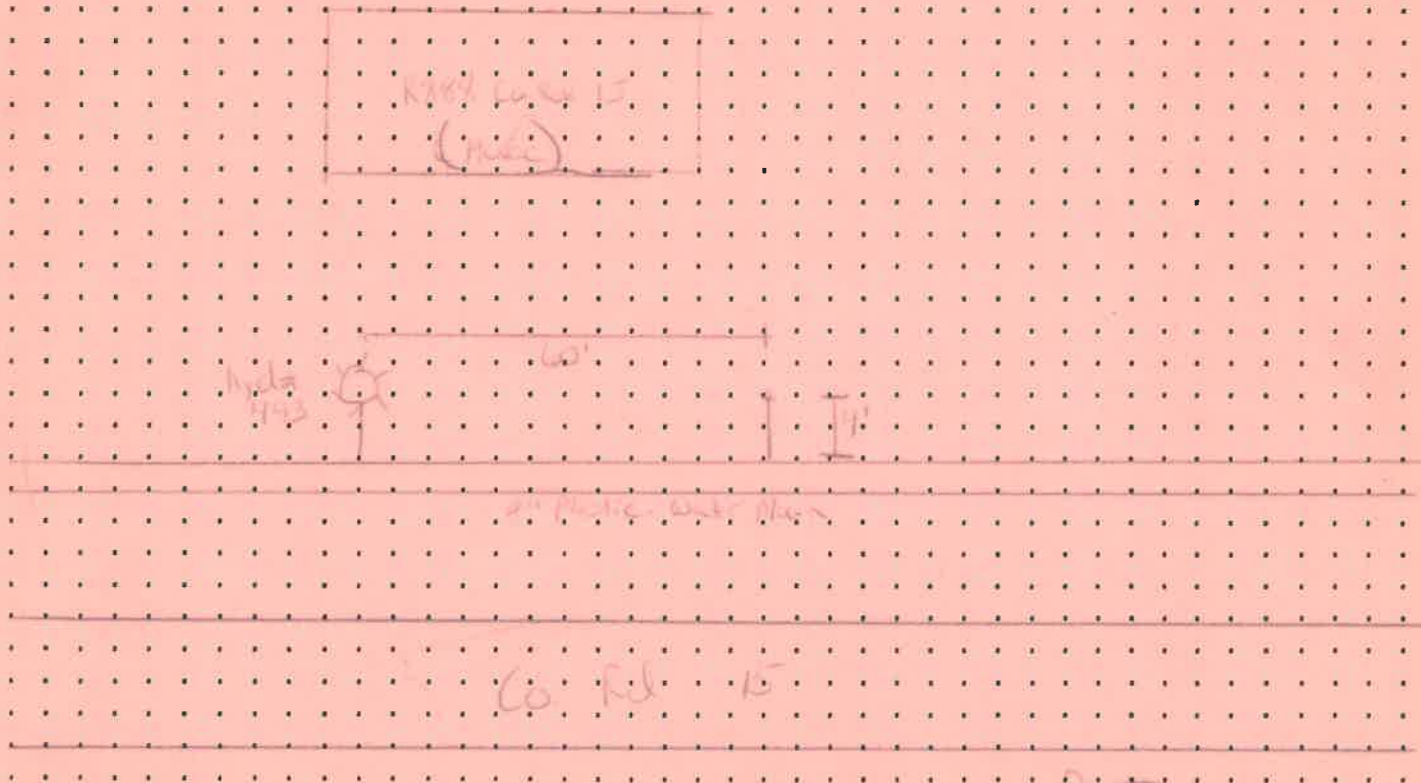

DATE APPROVED: 4-4-2023

BY: Jeffrey H. Fudge