

CITY OF NAPOLEON WATER TAPPING PERMIT FORM

PERMIT #:

ISSUED:

JOB LOCATION: \_\_\_\_\_

SUBDIVISION NAME: \_\_\_\_\_ LOT #: \_\_\_\_\_

OWNER:

ADDRESS: Q 565 County Road 15

CONTRACTOR: \_\_\_\_\_ PHONE: \_\_\_\_\_

TAP SIZE: 1"  1.5" \_\_\_\_\_ 2" \_\_\_\_\_ OTHER DISCONNECTED WELL 3-10-2022 B.D.

AMOUNT PAID: \_\_\_\_\_ YOKE SIZE: 5/8"


PLUMBING CONTRACTOR: E. H. Ellings PH: \_\_\_\_\_

DATE OF TAP: 3-10-2022 OLD TAP #: \_\_\_\_\_ NEW TAP #: \_\_\_\_\_

SIZE AND KIND OF MAIN: 8" White PVC

LOCATION OF MAIN: East Side of Road DEPTH OF MAIN: 4 1/2'

DIST FROM HYDRANT\VALVE: 820' North of Hydrant #441 DIST TO CURB STOP FROM CORP: 50'

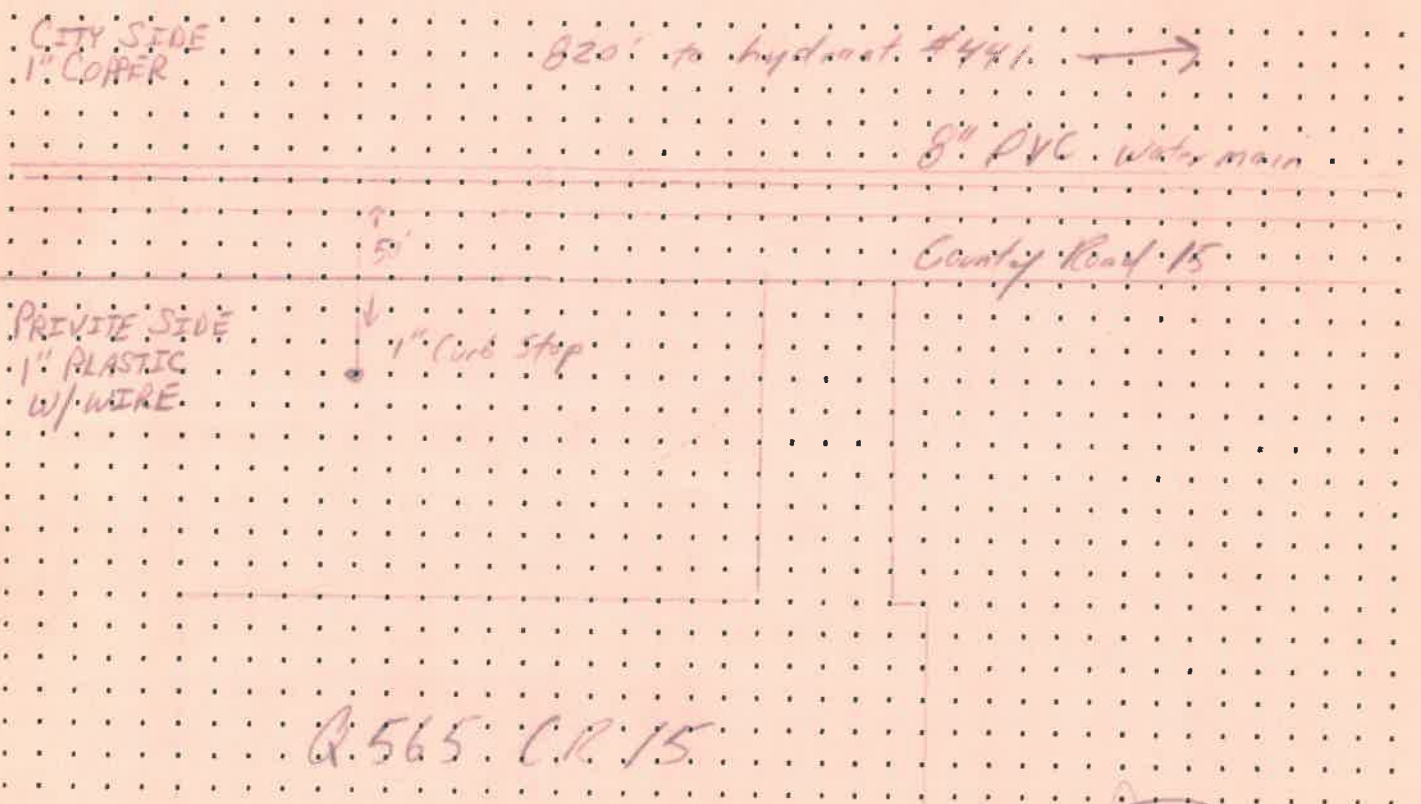

DATE APPROVED: 3-11-2022

BY: Jeffrey H. Kaylor