

CITY OF NAPOLEON WATER TAPPING PERMIT FORM

PERMIT #:

ISSUED:

JOB LOCATION: _____

SUBDIVISION NAME: _____ LOT #: _____

OWNER: Holcomb

ADDRESS: 12-697 Rd P

CONTRACTOR: _____ PHONE: _____

TAP SIZE: 1" X 1.5" _____ 2" _____ OTHER _____

AMOUNT PAID: _____ YOKE SIZE: _____

PLUMBING CONTRACTOR: _____ PH: _____


DATE OF TAP: 2-28-02 OLD TAP #: 2557 NEW TAP #: 0207

SIZE AND KIND OF MAIN: 12" C-900 (outside meter)

LOCATION OF MAIN: 25' South of South pavement DEPTH OF MAIN: 5'

DIST FROM HYDRANT VALVE: 20' E of Hyd 522 DIST TO CURB STOP FROM CORP: 2'

12-697

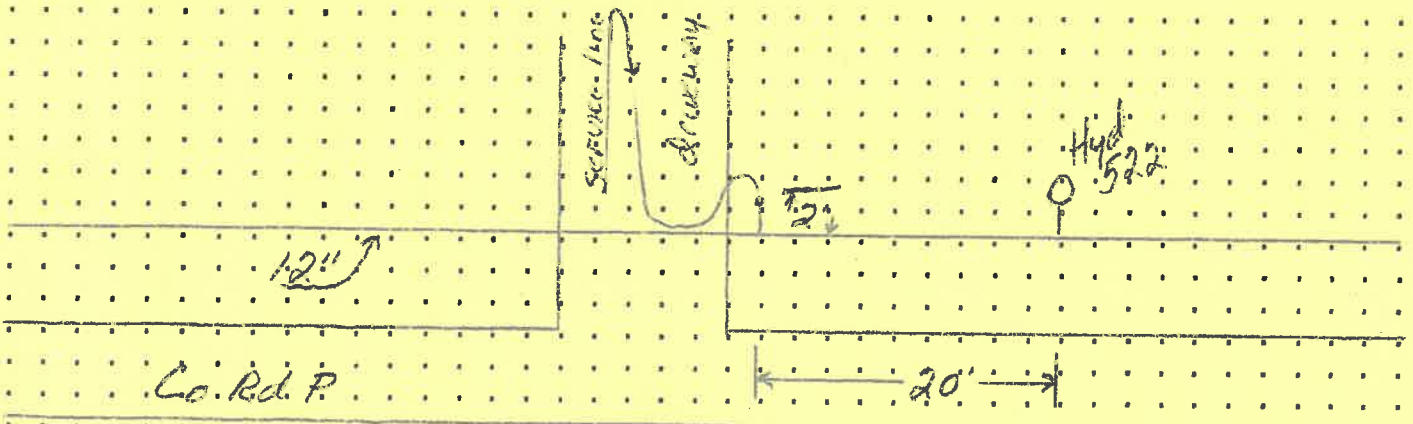

DATE APPROVED: March 13, 2002

BY: Jeffrey E. Mantel

CITY OF NAPOLEON WATER TAPPING PERMIT FORM

PERMIT #:

ISSUED:

JOB LOCATION: _____

SUBDIVISION NAME: _____ LOT #: _____

OWNER: Holcomb

ADDRESS: 12-697 Rd P

CONTRACTOR: _____ PHONE: _____

TAP SIZE: 1" X 1.5" _____ 2" _____ OTHER _____

AMOUNT PAID: _____ YOKE SIZE: _____


PLUMBING CONTRACTOR: _____ PH: _____

DATE OF TAP: 2-28-02 OLD TAP #: 2557 NEW TAP #: 0207

SIZE AND KIND OF MAIN: 12" C-900 (outside meter)

LOCATION OF MAIN: 25' South of South pavement DEPTH OF MAIN: 5'

DIST FROM HYDRANT\VALVE: 20' E of Hyd 522 DIST TO CURB STOP FROM CORP: 2'

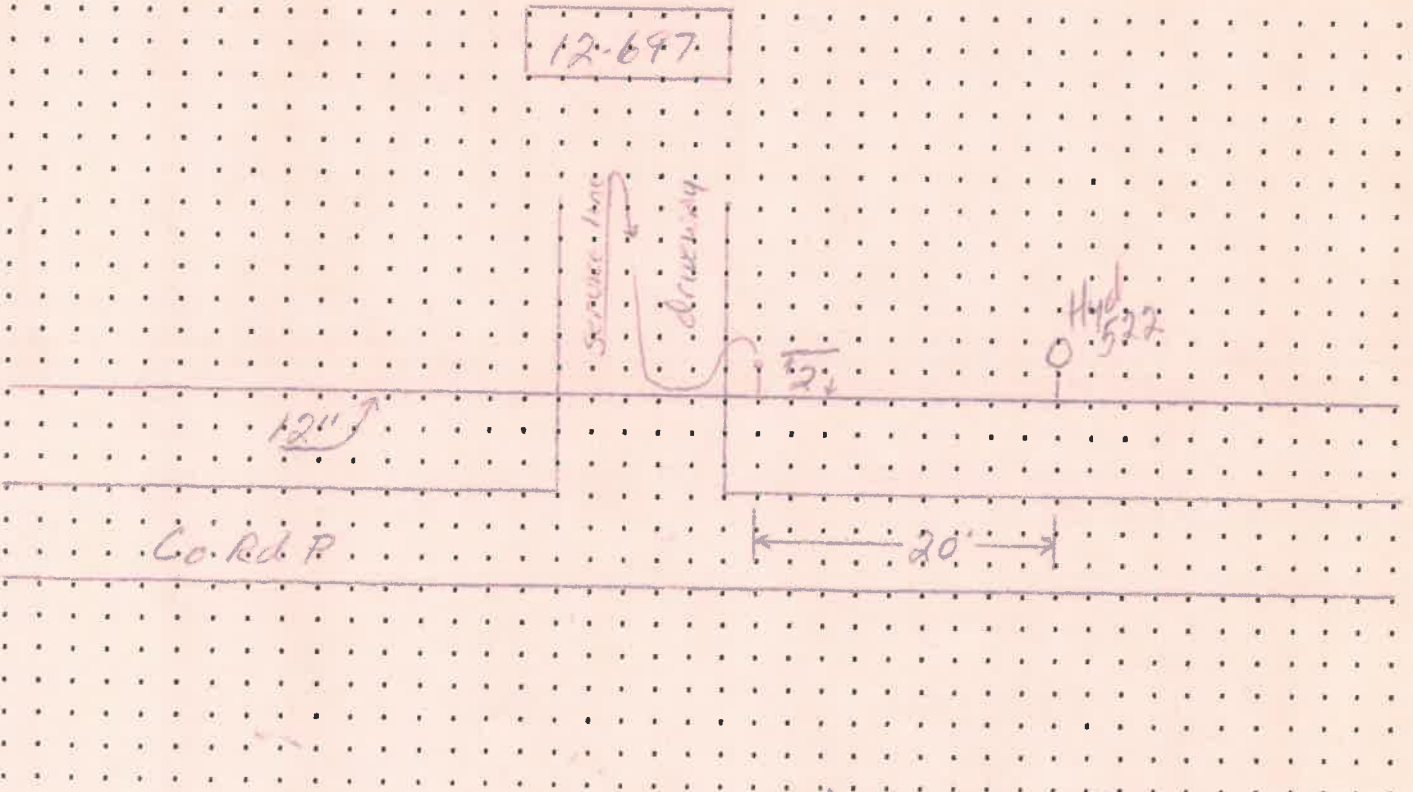

DATE APPROVED: March 13, 2002 BY: Jeffrey E. Mankin