

CITY OF NAPOLEON WATER TAPPING PERMIT FORM

PERMIT #:

ISSUED:

JOB LOCATION: _____

SUBDIVISION NAME: _____ LOT #: _____

OWNER: Dwight Huddle FARM

ADDRESS: 12-493 Rd P

CONTRACTOR: _____ PHONE: _____

TAP SIZE: 1" X 1.5" _____ 2" _____ OTHER _____

AMOUNT PAID: _____ YOKE SIZE: _____

PLUMBING CONTRACTOR: _____ PH: _____

DATE OF TAP: 2-28-02 OLD TAP #: _____ NEW TAP #: 0212

SIZE AND KIND OF MAIN: 12" C-900

LOCATION OF MAIN: 8' North of North pavement edge DEPTH OF MAIN: 5'

DIST FROM HYDRANT VALVE: 163' E of Hyd 524 DIST TO CURB STOP FROM CORP: 45'

Hyd. 524



12-493

DATE APPROVED: March 13, 2002 BY: Jeffrey E. Moulton

CITY OF NAPOLEON WATER TAPPING PERMIT FORM

PERMIT #:

ISSUED:

JOB LOCATION: _____

SUBDIVISION NAME: _____ LOT #: _____

OWNER: Dwight Huddle Farm

ADDRESS: 12-493 Rd P

CONTRACTOR: _____ PHONE: _____

TAP SIZE: 1" X 1.5" _____ 2" _____ OTHER _____

AMOUNT PAID: _____ YOKE SIZE: _____


PLUMBING CONTRACTOR: _____ PH: _____

DATE OF TAP: 2-28-02 OLD TAP #: _____ NEW TAP #: 0212

SIZE AND KIND OF MAIN: 12" C-900

LOCATION OF MAIN: 8' North of North pavement edge DEPTH OF MAIN: 5'

DIST FROM HYDRANT VALVE: 163' E of Hyd 524 DIST TO CURB STOP FROM CORP: 45'

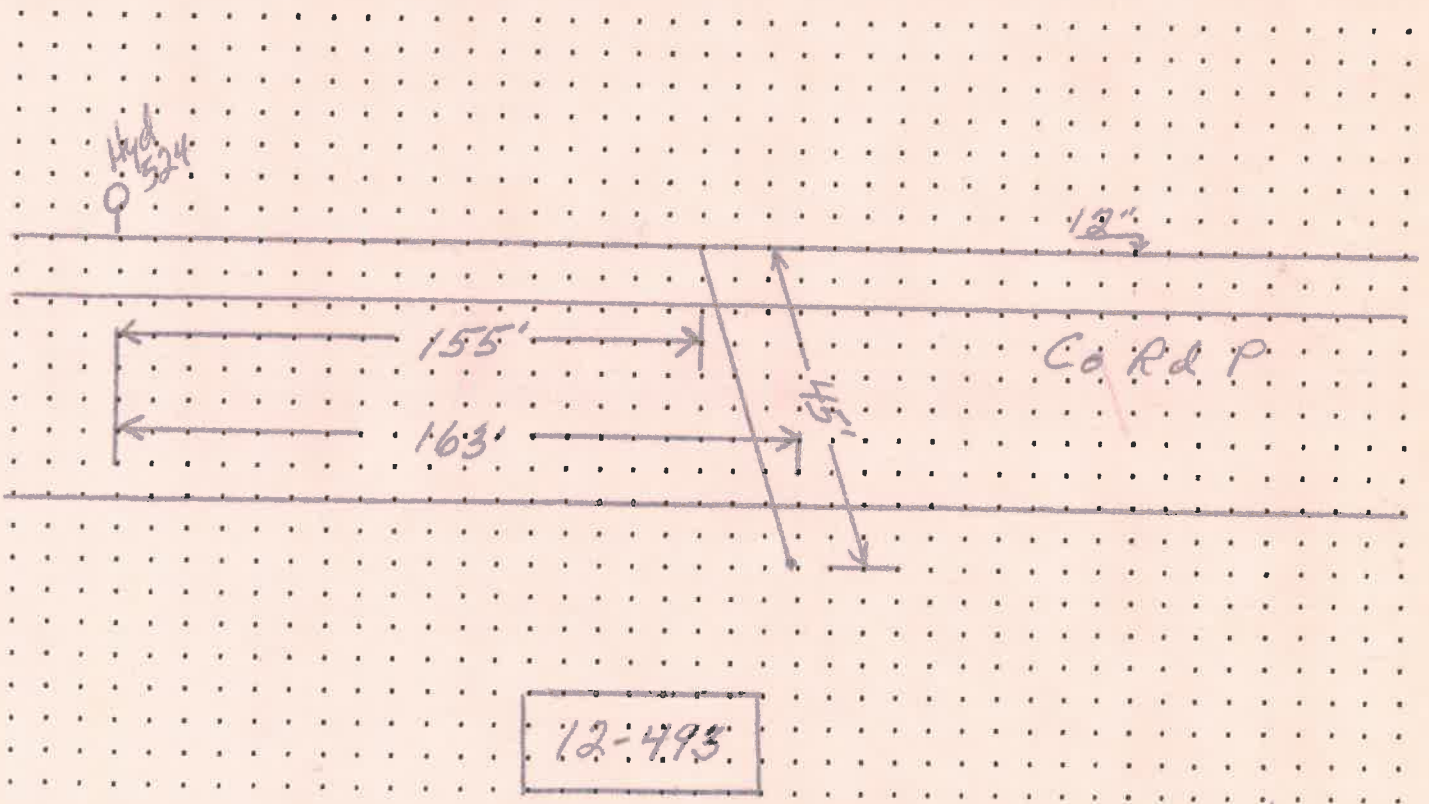

12-493

DATE APPROVED: March 13, 2002 BY: Jeffrey E. Mantel