

CITY OF NAPOLEON WATER TAPPING PERMIT FORM

PERMIT #:

ISSUED:

JOB LOCATION: _____

SUBDIVISION NAME: _____ LOT #: _____

OWNER: Mike Ottermat

ADDRESS: 12-530 Rd P

CONTRACTOR: _____ PHONE: _____

TAP SIZE: 1" X 1.5" _____ 2" _____ OTHER _____

AMOUNT PAID: _____ YOKE SIZE: _____

PLUMBING CONTRACTOR: _____ PH: _____


DATE OF TAP: 2-28-02 OLD TAP #: ? NEW TAP #: 0205

SIZE AND KIND OF MAIN: 12" C-900

LOCATION OF MAIN: 8' North of North pavement DEPTH OF MAIN: 5'

DIST FROM HYDRANT ~~VALE~~: 147' W of Hyd 524 DIST TO CURB STOP FROM CORP: 7'

12-530

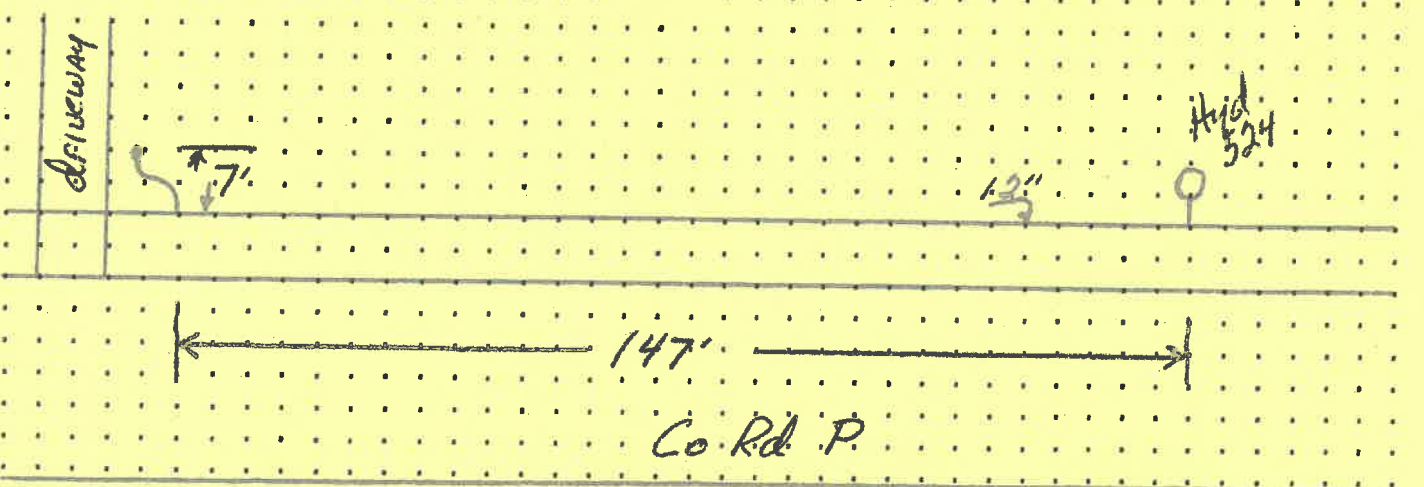

DATE APPROVED: March 13, 2002 BY: Alfred E. Martini

CITY OF NAPOLEON WATER TAPPING PERMIT FORM

PERMIT #:

ISSUED:

JOB LOCATION: _____

SUBDIVISION NAME: _____ LOT #: _____

OWNER: Mike Ottermat

ADDRESS: 12-530 Rd P

CONTRACTOR: _____ PHONE: _____

TAP SIZE: 1" X 1.5" _____ 2" _____ OTHER _____

AMOUNT PAID: _____ YOKE SIZE: _____

PLUMBING CONTRACTOR: _____ PH: _____


=====

DATE OF TAP: 2-28-02 OLD TAP #: ? NEW TAP #: 0205

SIZE AND KIND OF MAIN: 12" C-900

LOCATION OF MAIN: 8' North of North pavement DEPTH OF MAIN: 5'

DIST FROM HYDRANT VALVE: 147' W of Hyd 524 DIST TO CURB STOP FROM CORP: 7'

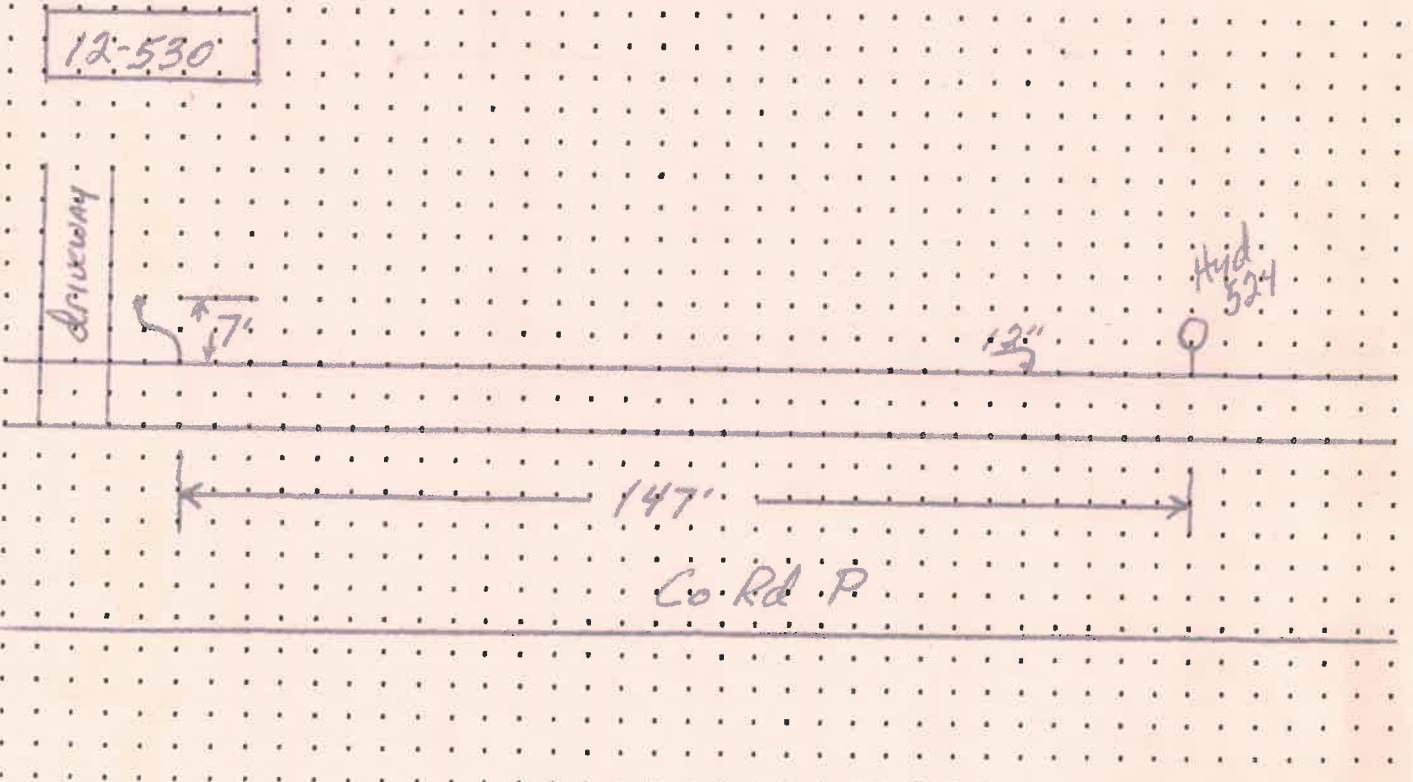

DATE APPROVED: March 13, 2002 BY: [Signature]