

CITY OF NAPOLEON WATER TAPPING PERMIT FORM

PERMIT #:

ISSUED:

JOB LOCATION: _____

SUBDIVISION NAME: _____ LOT #: _____

OWNER: *High Production Technology*

ADDRESS: *13-068 Co Rd R*

CONTRACTOR: _____ PHONE: _____

TAP SIZE: 1" X 1.5" _____ 2" _____ OTHER _____

AMOUNT PAID: _____ YOKE SIZE: _____

PLUMBING CONTRACTOR: _____ PH: _____


DATE OF TAP: 9-23-04 OLD TAP #: — NEW TAP #: 0467

SIZE AND KIND OF MAIN: 12" C-900

LOCATION OF MAIN: 1' South of South pavement edge DEPTH OF MAIN: 5'

DIST FROM HYDRANT ~~TO~~ 88' E of Hyd 543 DIST TO CURB STOP FROM CORP: 49'

13-068

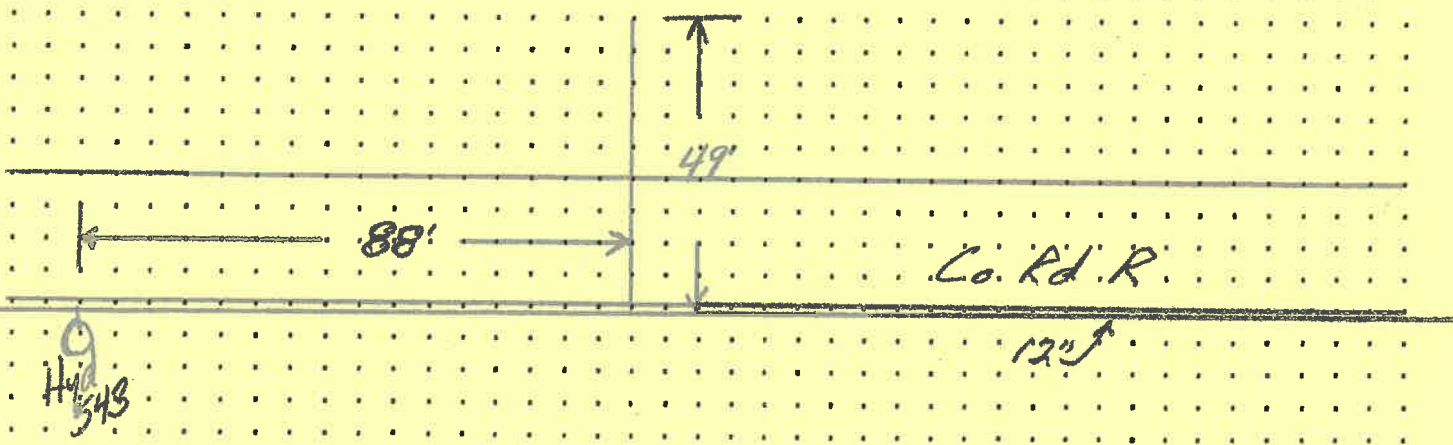

DATE APPROVED: Jan 12, 05 BY: Jeffrey C. Mantel