

P E R M I T

CITY OF NAPOLEON
255 W. RIVERVIEW AVE
NAPOLEON, OHIO 43545

DIVISION OF BUILDING & ZONING
PH (419) 592-4010
FAX (419) 599-8393

PERMIT NO: 97447 DATE ISSUED: 11-19-97 ISSUED BY: BND

JOB LOCATION: 14948 CO RD R EST. COST:

LOT #: SUBDIVISION NAME:

OWNER: SONNENBERG, LOREN AGENT: SELF
ADDRESS: 14948 CO RD R ADDRESS:
CSZ: NAPOLEON, OH 43545 CSZ:
PHONE: 419-592-4392 PHONE:

USE TYPE - RESIDENTIAL: OTHER:

ZONING INFORMATION

DIST: LOT DIM: AREA: FYRD: SYRD: RYRD:
MAX HT: # PKG SPACES: # LOADING SP: MAX LOT COV:

BOARD OF ZONING APPEALS:

WORK TYPE - NEW: REPLMNT: ADD'N: ALTER: REMODEL:

WORK INFORMATION

SIZE - LGTH: WIDTH: STORIES: LIVING AREA SF:
GARAGE AREA SF: HEIGHT: BLDG VOL DEMO PERMIT:

WORK DESCRIPTION

WATER TAP PERMIT (COUNTRY VIEW HAVEN LINE)


FEE DESCRIPTION	PAID DATE	FEE AMOUNT DUE
WATER TAP PERMIT		1095.50

TOTAL FEES DUE 1095.50

11-19-97

DATE

Loren Sonnenberg
APPLICANT SIGNATURE

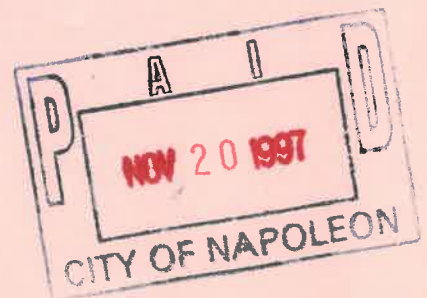

CITY OF NAPOLEON WATER TAPPING PERMIT FORM

PERMIT #: 97447

ISSUED: 11-19-97

JOB LOCATION: 14948 CO RD R

SUBDIVISION NAME: _____ LOT #: _____

OWNER: SONNENBERG, LOREN

ADDRESS: 14948 CO RD R NAPOLEON, OH 43545

CONTRACTOR: SELF PHONE: 592-4392

TAP SIZE: 1" X 1.5" _____ 2" _____ OTHER _____

AMOUNT PAID: 1095.50 YOKE SIZE: 5/8"




PLUMBING CONTRACTOR: Self PH: 592-4392

DATE OF TAP: 12-9-97 OLD TAP #: _____ NEW TAP #: 9780

SIZE AND KIND OF MAIN: 8" C-900

LOCATION OF MAIN: 6' East of East pavement DEPTH OF MAIN: 5'

DIST FROM HYDRANT ~~VALVE~~: 162' North ⁴⁴² DIST TO CURB STOP FROM CORP: 16'

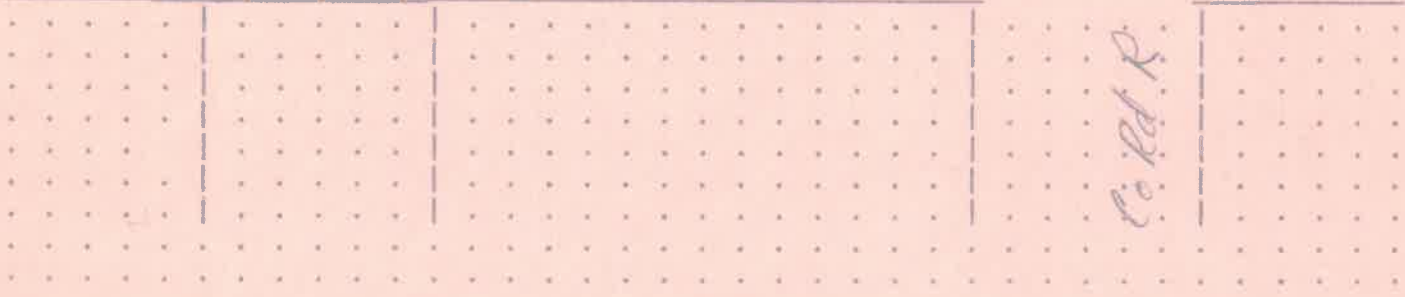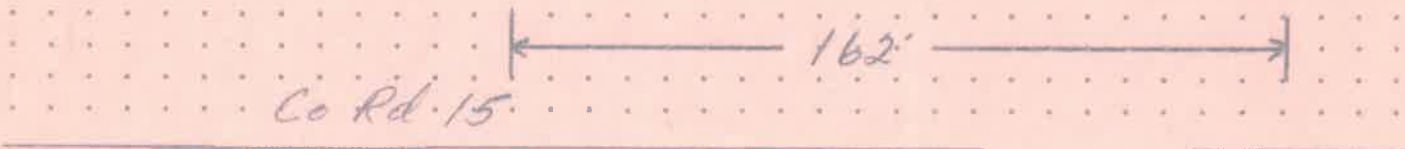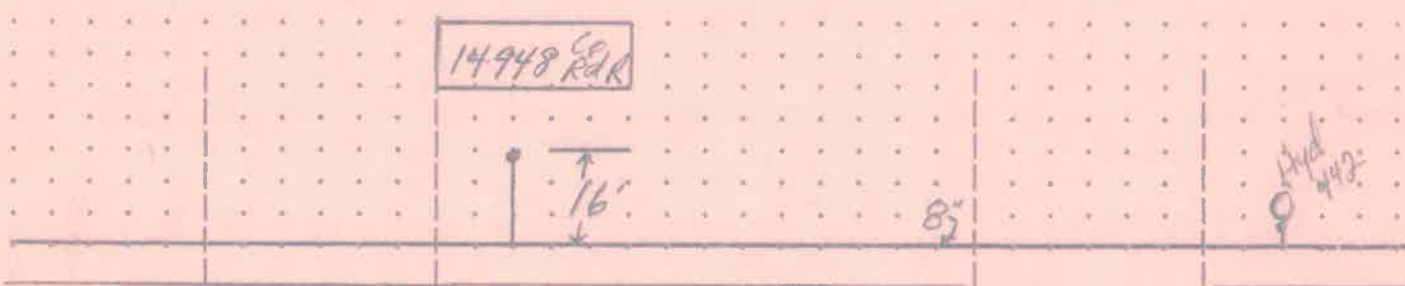

DATE APPROVED: Dec 23, 1997

BY: Jeffrey E. McHugh

CITY OF NAPOLEON

WATER METER YOKE RELEASE FORM

THIS DOCUMENT ENTITLES THE HOLDER TO "ONE" WATER METER YOKE ASSEMBLY
(Please pickup at City Operations Department 1775 Industrial Drive).

PERMIT #: 97447

ISSUED: 11-19-97

JOB LOCATION: 14948 CO RD R

OWNER: SONNENBERG, LOREN

PHONE: 419-592-4392

ADDRESS: 14948 CO RD R NAPOLEON, OH 43545

CONTRACTOR: SELF

ADDRESS:

PHONE:

WATER TAP SIZE 1" 1.5" _____ 2" _____ OTHER _____

WATER METER YOKE SIZE 5/8" 3/4" _____ 1" _____ OTHER _____

NEW STRUCTURE _____ EXISTING STRUCTURE LAWN METER _____

WATER SERVICE LINE TO BE TYPE "K" COPPER OR "CTS" POLYETHELENE TUBING
OF 1" MINIMUM SIZE.

BACKFLOW DEVICE REQUIRED YES NO _____

TYPE OF BACKFLOW DEVICE REQUIRED Watts # 007

DCVA

WATER METER YOKE INSTALLATION IS SUBJECT TO THE FOLLOWING CONDITIONS

- 1.) MUST BE LOCATED IN AN ACCESSIBLE AREA.
- 2.) MUST BE IN AN AREA WHICH IS NOT SUBJECT TO FREEZING TEMPERATURES.
- 3.) MUST BE AT LEAST 18" ABOVE FLOOR LEVEL (NO CRAWL SPACE INSTALLATIONS).
- 4.) MUST COMPLY WITH MINIMUM MOUNTING REQUIREMENTS (DRAWING AVAILABLE)

ISSUED BY _____ RECEIVED BY _____

1-Copy to: Building Dept, Water Dept, and Utilities Dept