

CITY OF NAPOLEON WATER TAPPING PERMIT FORM

PERMIT #:

ISSUED:

JOB LOCATION: _____

SUBDIVISION NAME: _____ LOT #: _____

OWNER: WARDS Trucking

ADDRESS: 13-140 Co Rd R

CONTRACTOR: _____ PHONE: _____

TAP SIZE: 1" X 1.5" _____ 2" _____ OTHER _____

AMOUNT PAID: _____ YOKE SIZE: _____


PLUMBING CONTRACTOR: _____ PH: _____

DATE OF TAP: 9-24-04 OLD TAP #: _____ NEW TAP #: 0469

SIZE AND KIND OF MAIN: 12" C-900

LOCATION OF MAIN: 1' South of South pavement edge DEPTH OF MAIN: 5'

DIST FROM HYDRANT\VALVE: 113' W of Hyd 543 DIST TO CURB STOP FROM CORP: 51'

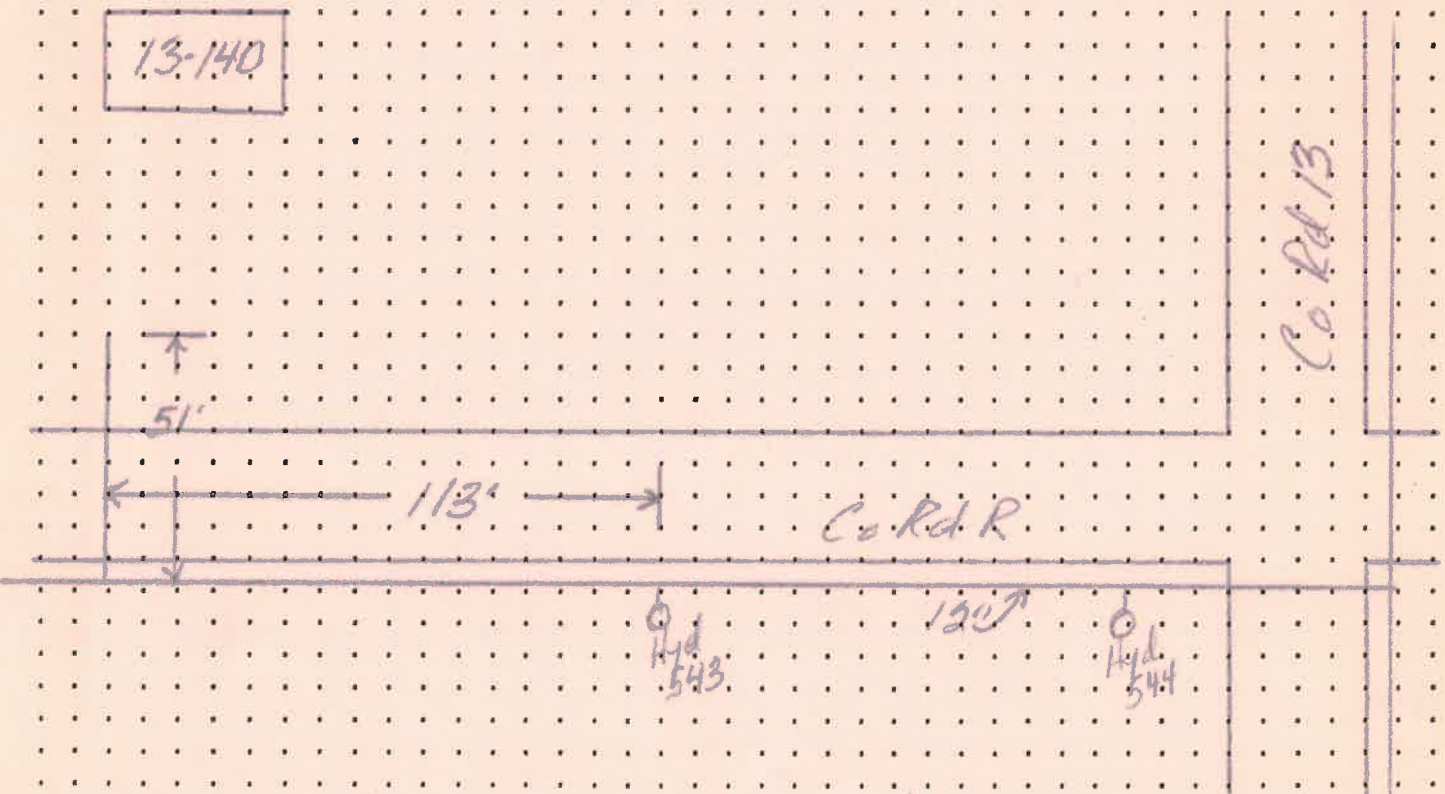

DATE APPROVED: Jan 12, 05

BY: [Signature]