

CITY OF NAPOLEON WATER TAPPING PERMIT FORM

PERMIT #:

ISSUED:

JOB LOCATION: \_\_\_\_\_

SUBDIVISION NAME: \_\_\_\_\_ LOT #: \_\_\_\_\_

OWNER: Custom Agri

ADDRESS: 255 Co Rd R

CONTRACTOR: \_\_\_\_\_ PHONE: \_\_\_\_\_

TAP SIZE: 1" X 1.5" \_\_\_\_\_ 2" \_\_\_\_\_ OTHER \_\_\_\_\_

AMOUNT PAID: \_\_\_\_\_ YOKE SIZE: \_\_\_\_\_

PLUMBING CONTRACTOR: \_\_\_\_\_ PH: \_\_\_\_\_


Note: No tracing wire

DATE OF TAP: 9-24-04 OLD TAP #: — NEW TAP #: 04100

SIZE AND KIND OF MAIN: 12" C-900

LOCATION OF MAIN: 1' South of South pavement DEPTH OF MAIN: 5'

DIST FROM HYDRANT VALVE: 6' East Hyd #41 DIST TO CURB STOP FROM CORP: 9'

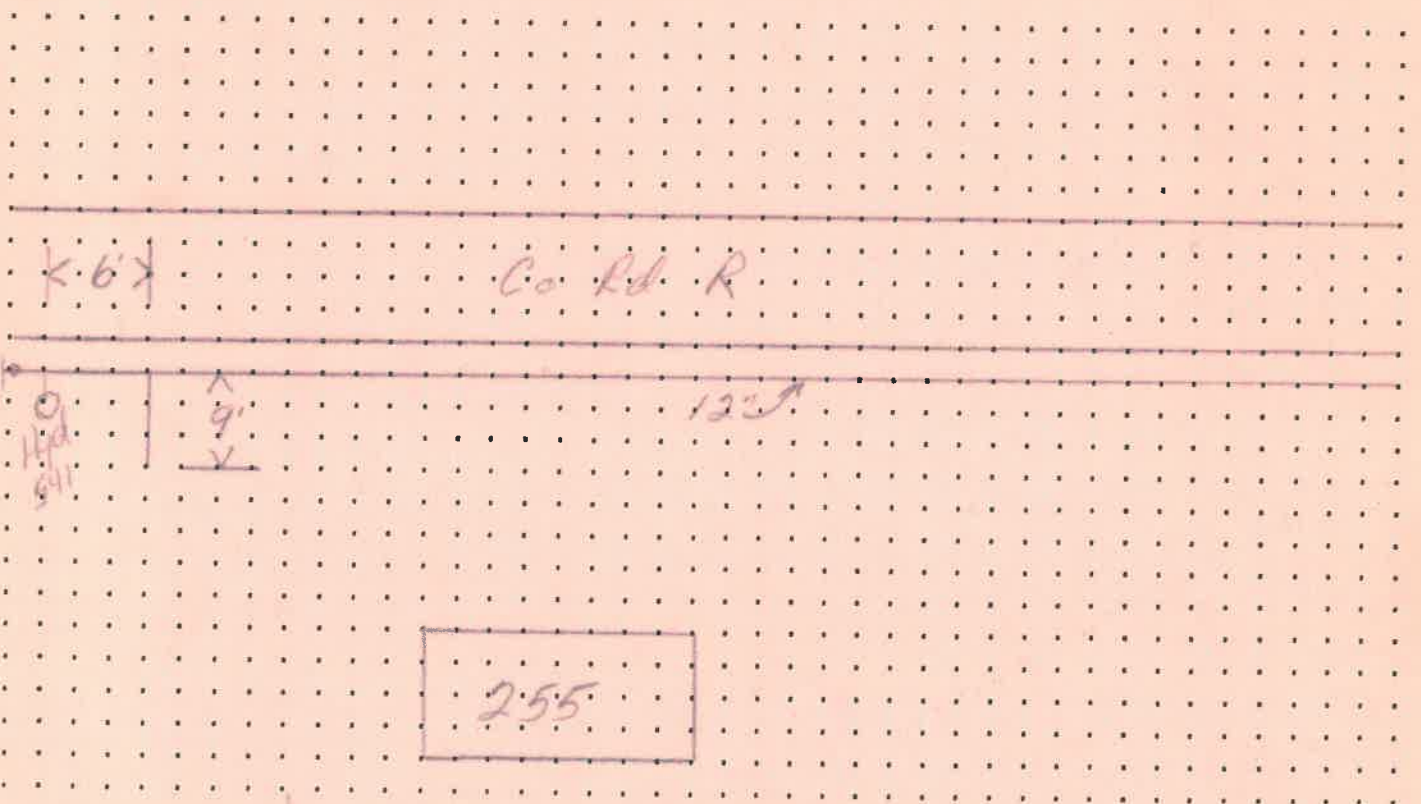

DATE APPROVED: Jan 12, 05

BY: [Signature]