


Proposed Custom Dwelling for
 Mr & Mrs Tom Aschmeier


by Ron Zechrich Bldr

785 Cripple Creek

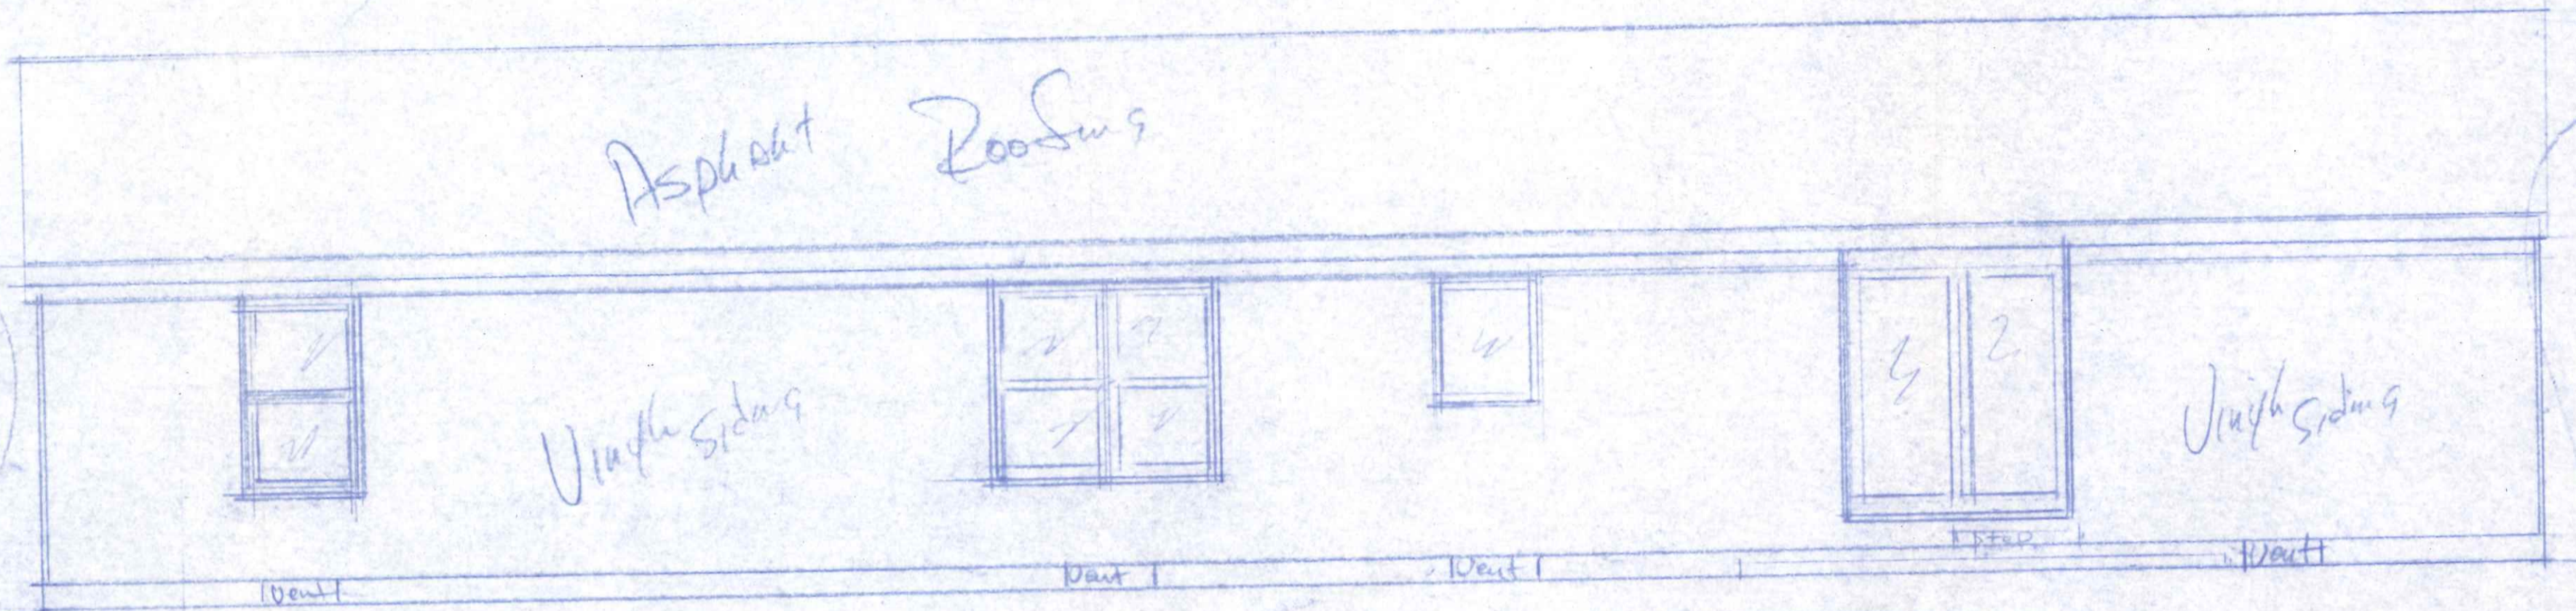


East Elevation

Elevation Sketch
 Tom Aschemer
 For Zahrad Bldg

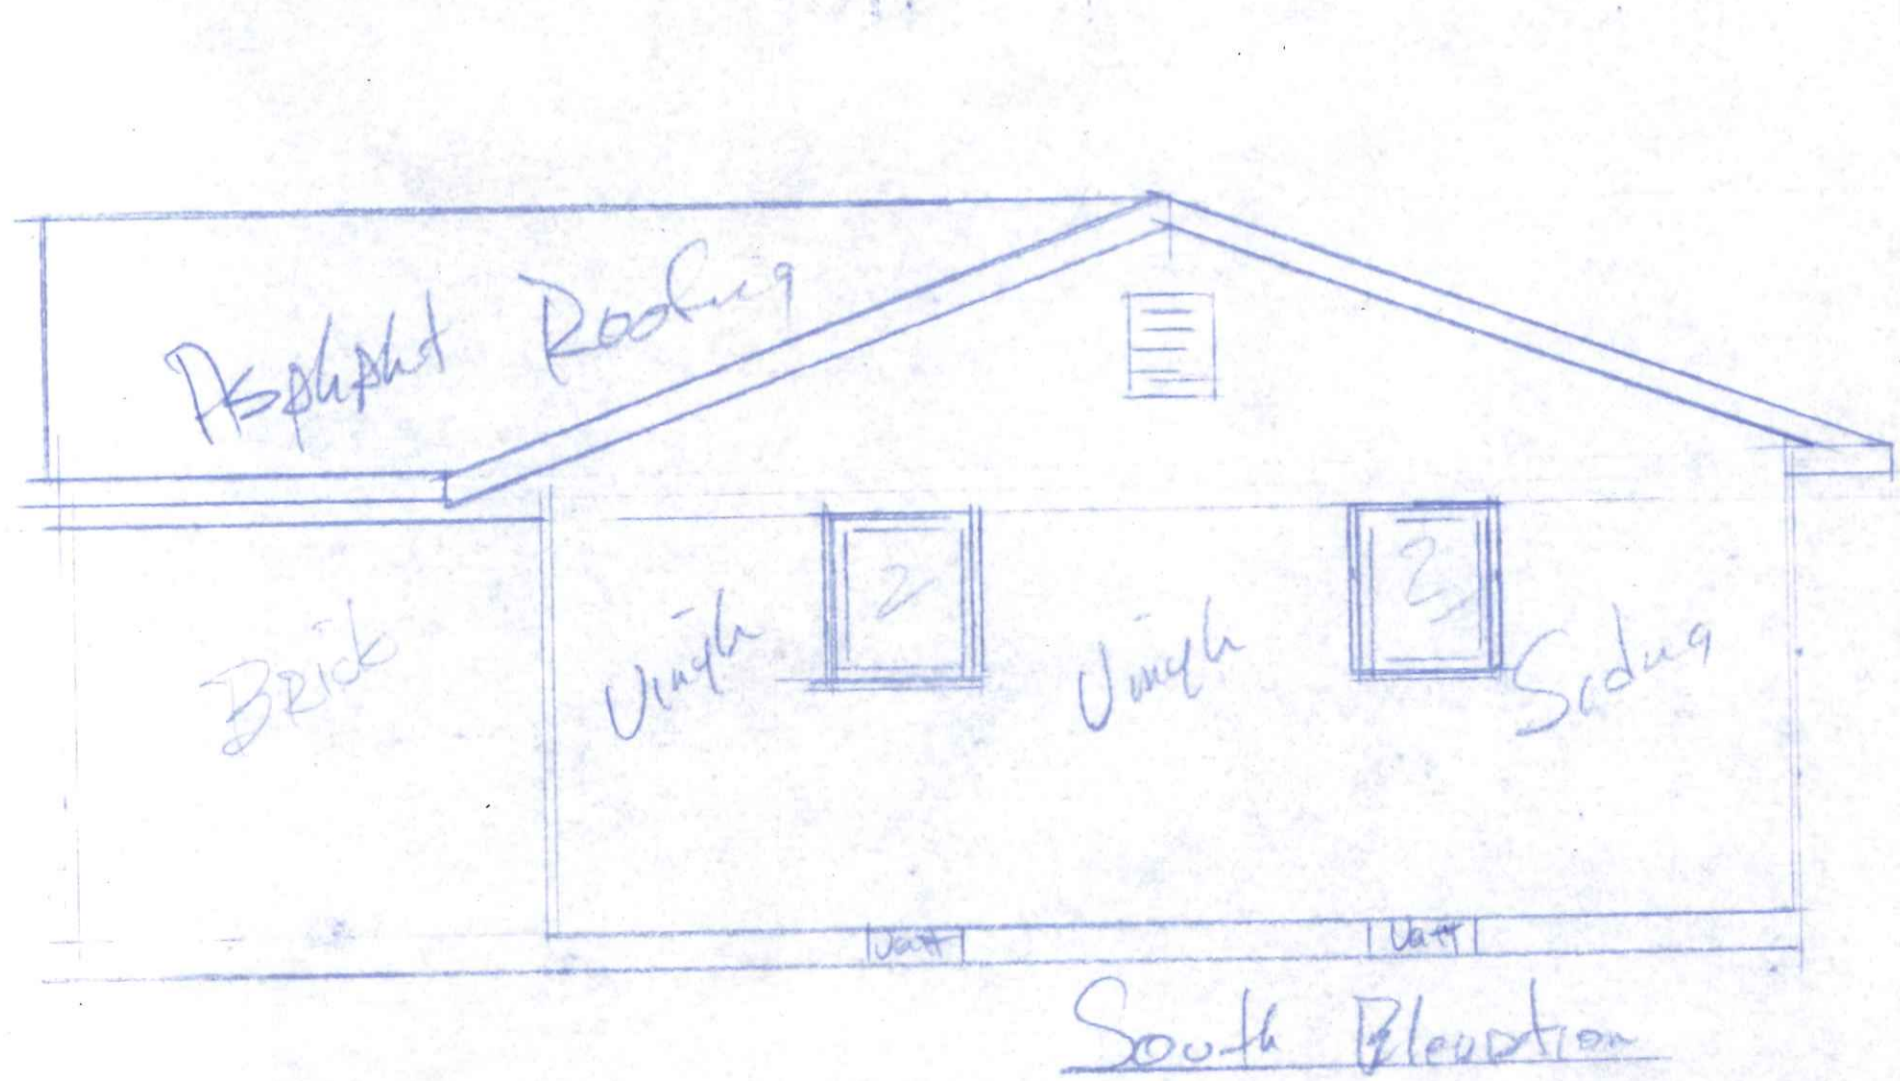

South Elevation

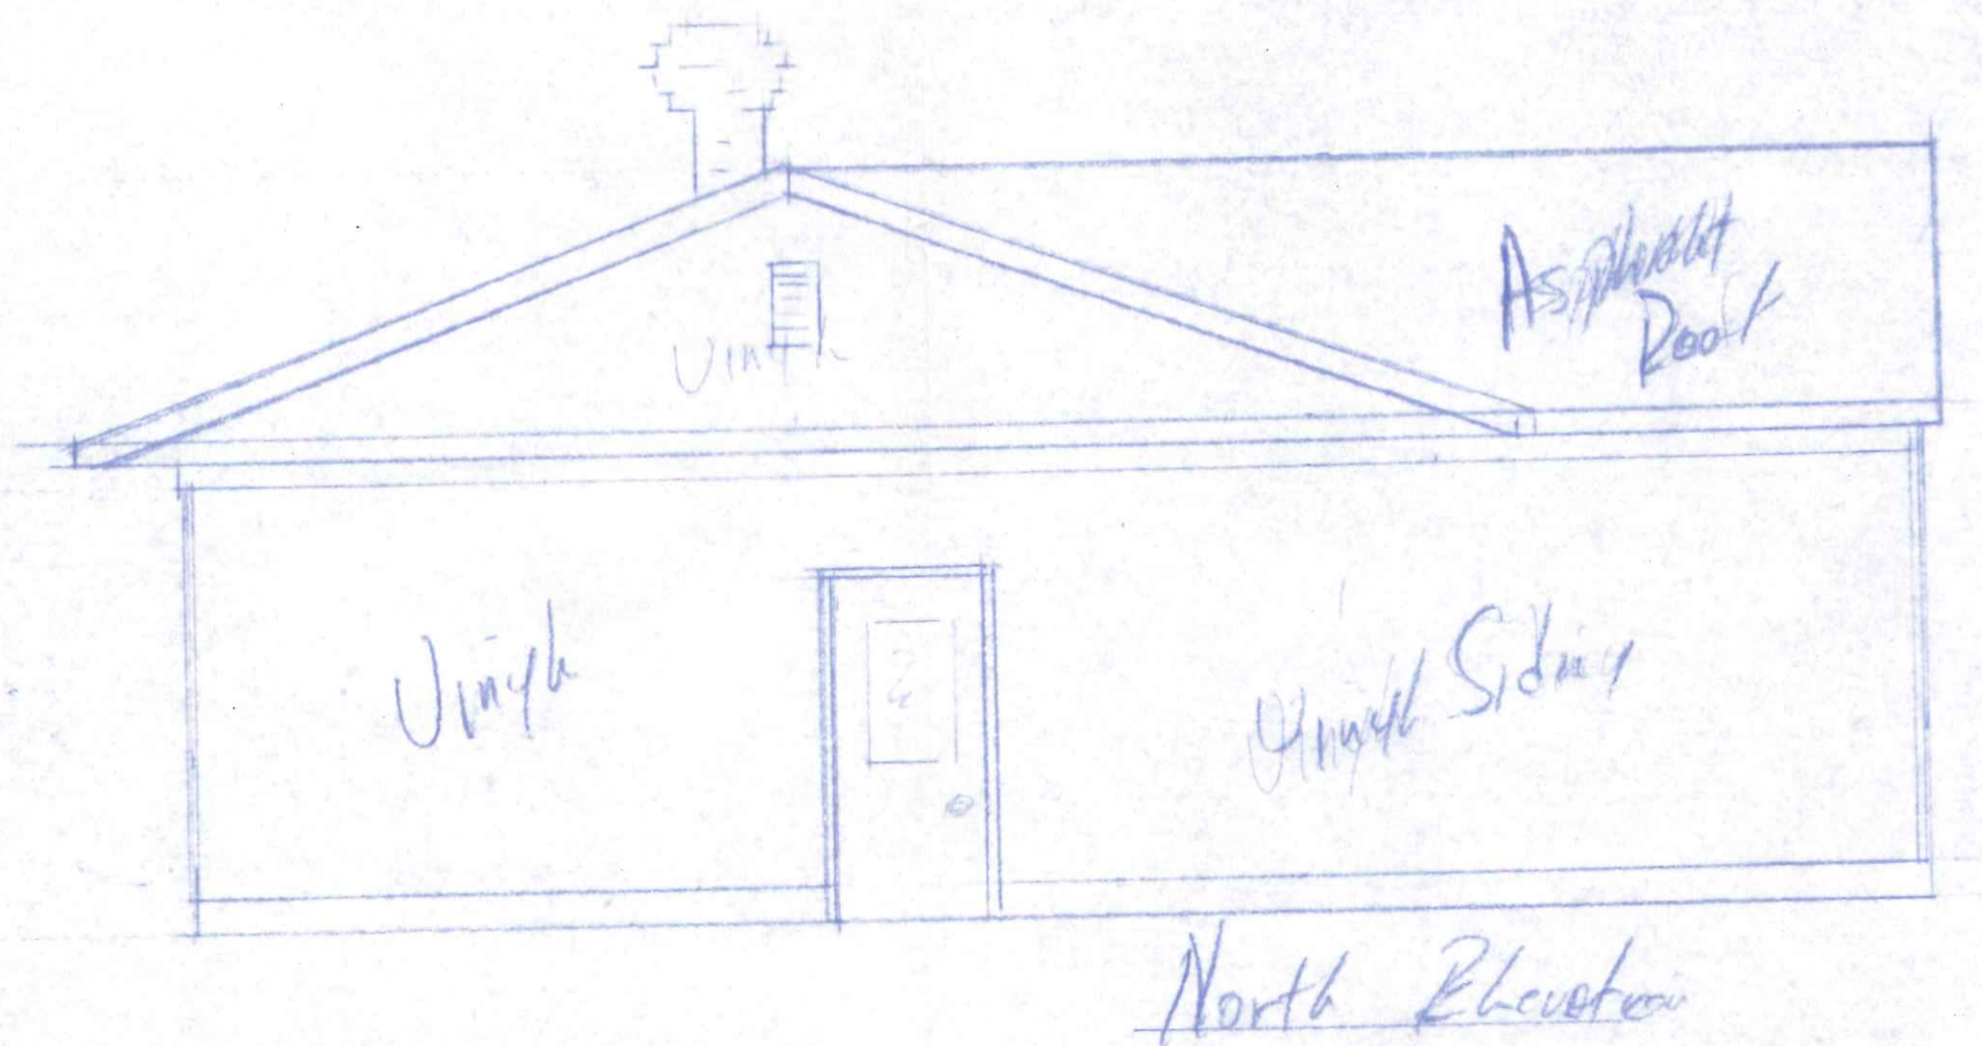

North Elevation