

CITY OF NAPOLEON WATER TAPPING PERMIT FORM

PERMIT #:

ISSUED:

JOB LOCATION: _____

SUBDIVISION NAME: _____ LOT #: _____

OWNER:

ADDRESS: 703 Daggett

CONTRACTOR: _____ PHONE: _____

TAP SIZE: 1" X 1.5" _____ 2" _____ OTHER _____

AMOUNT PAID: _____ YOKE SIZE: _____


PLUMBING CONTRACTOR: _____ PH: _____

DATE OF TAP: 9-16-03 OLD TAP #: 3557 NEW TAP #: 0317

SIZE AND KIND OF MAIN: 8" C-900

LOCATION OF MAIN: 6' East of West pavement DEPTH OF MAIN: 5'

DIST FROM HYDRANT\VALVE: 28' 5" of Hyd 576 @ OAK DIST TO CURB STOP FROM CORP: 23'

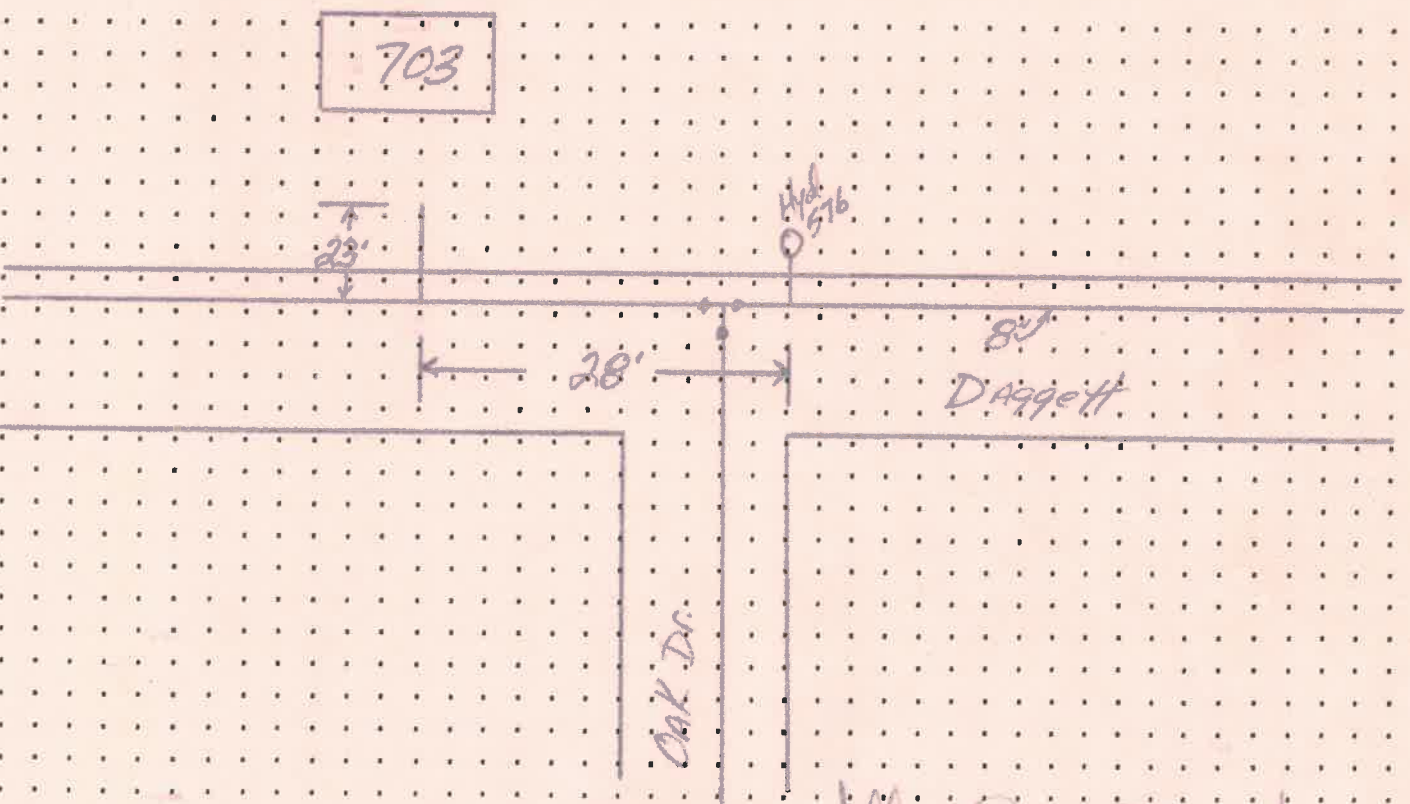

DATE APPROVED: Nov 18, 2003

BY: [Signature]