

SERVICE CONNECTION INFORMATION

Plan sh. no. 29

St. name DAGGETT Sta. of wye 3+64

Owner _____ Address 706

Person contacted _____ Date 11-23-90

Parcel no. _____ Lot no. _____ Size _____

Exit. house _____ Future house _____

Location per owner _____

Window sill elev. = _____

Basement depth + sump depth = _____

Elev. bottom of sump = _____

Dist. to road R/W _____ 1% = _____

Needed elev. @ R/W _____

Material used

<u>1</u>	Wye	<u>1 225</u>
<u>2-4s</u>	Bends	
<u>4'</u>	Riser	<u>2 225</u>
	Bend	
<u>57'</u>	6" Pipe	<u>3 57</u>
	Bend	
	6" Pipe	<u>4 7.65</u>
	Wye or vee	<u>5 662.99</u>
	6" Pipe	
<u>1</u>	Plug	

Ground elev. @ R/W 670.64

Inv. 6" S.C. @ R/W 662.99

Inv. 6" S.C. @ main _____


(see other side for ref. & notes)

SET ON 3-14-91
 C.B.# 12 (Type A)
 661.75 N 12" W 661.79
 661.65 N 12" SE
 61.79

M.H.# 36
 668.9 669.23
 661.88 N 12" SW 661.93
 661.57 N 12" NW 661.73
 661.05 N 33" E 661.20
 657.94 N 27" S 658.00
 655.50 N 42" N 655.28

33" (See Sht. #25)
 C.B.# 14 (Type A)
 669.3 669.12
 662.00 N 12" NE 662.12
 SET ON 3-14-91

4 NOTE: The contractor installed the storm sewer first and the tile at STA 3+52 must have been the sanitary because the sewer tap was moved South

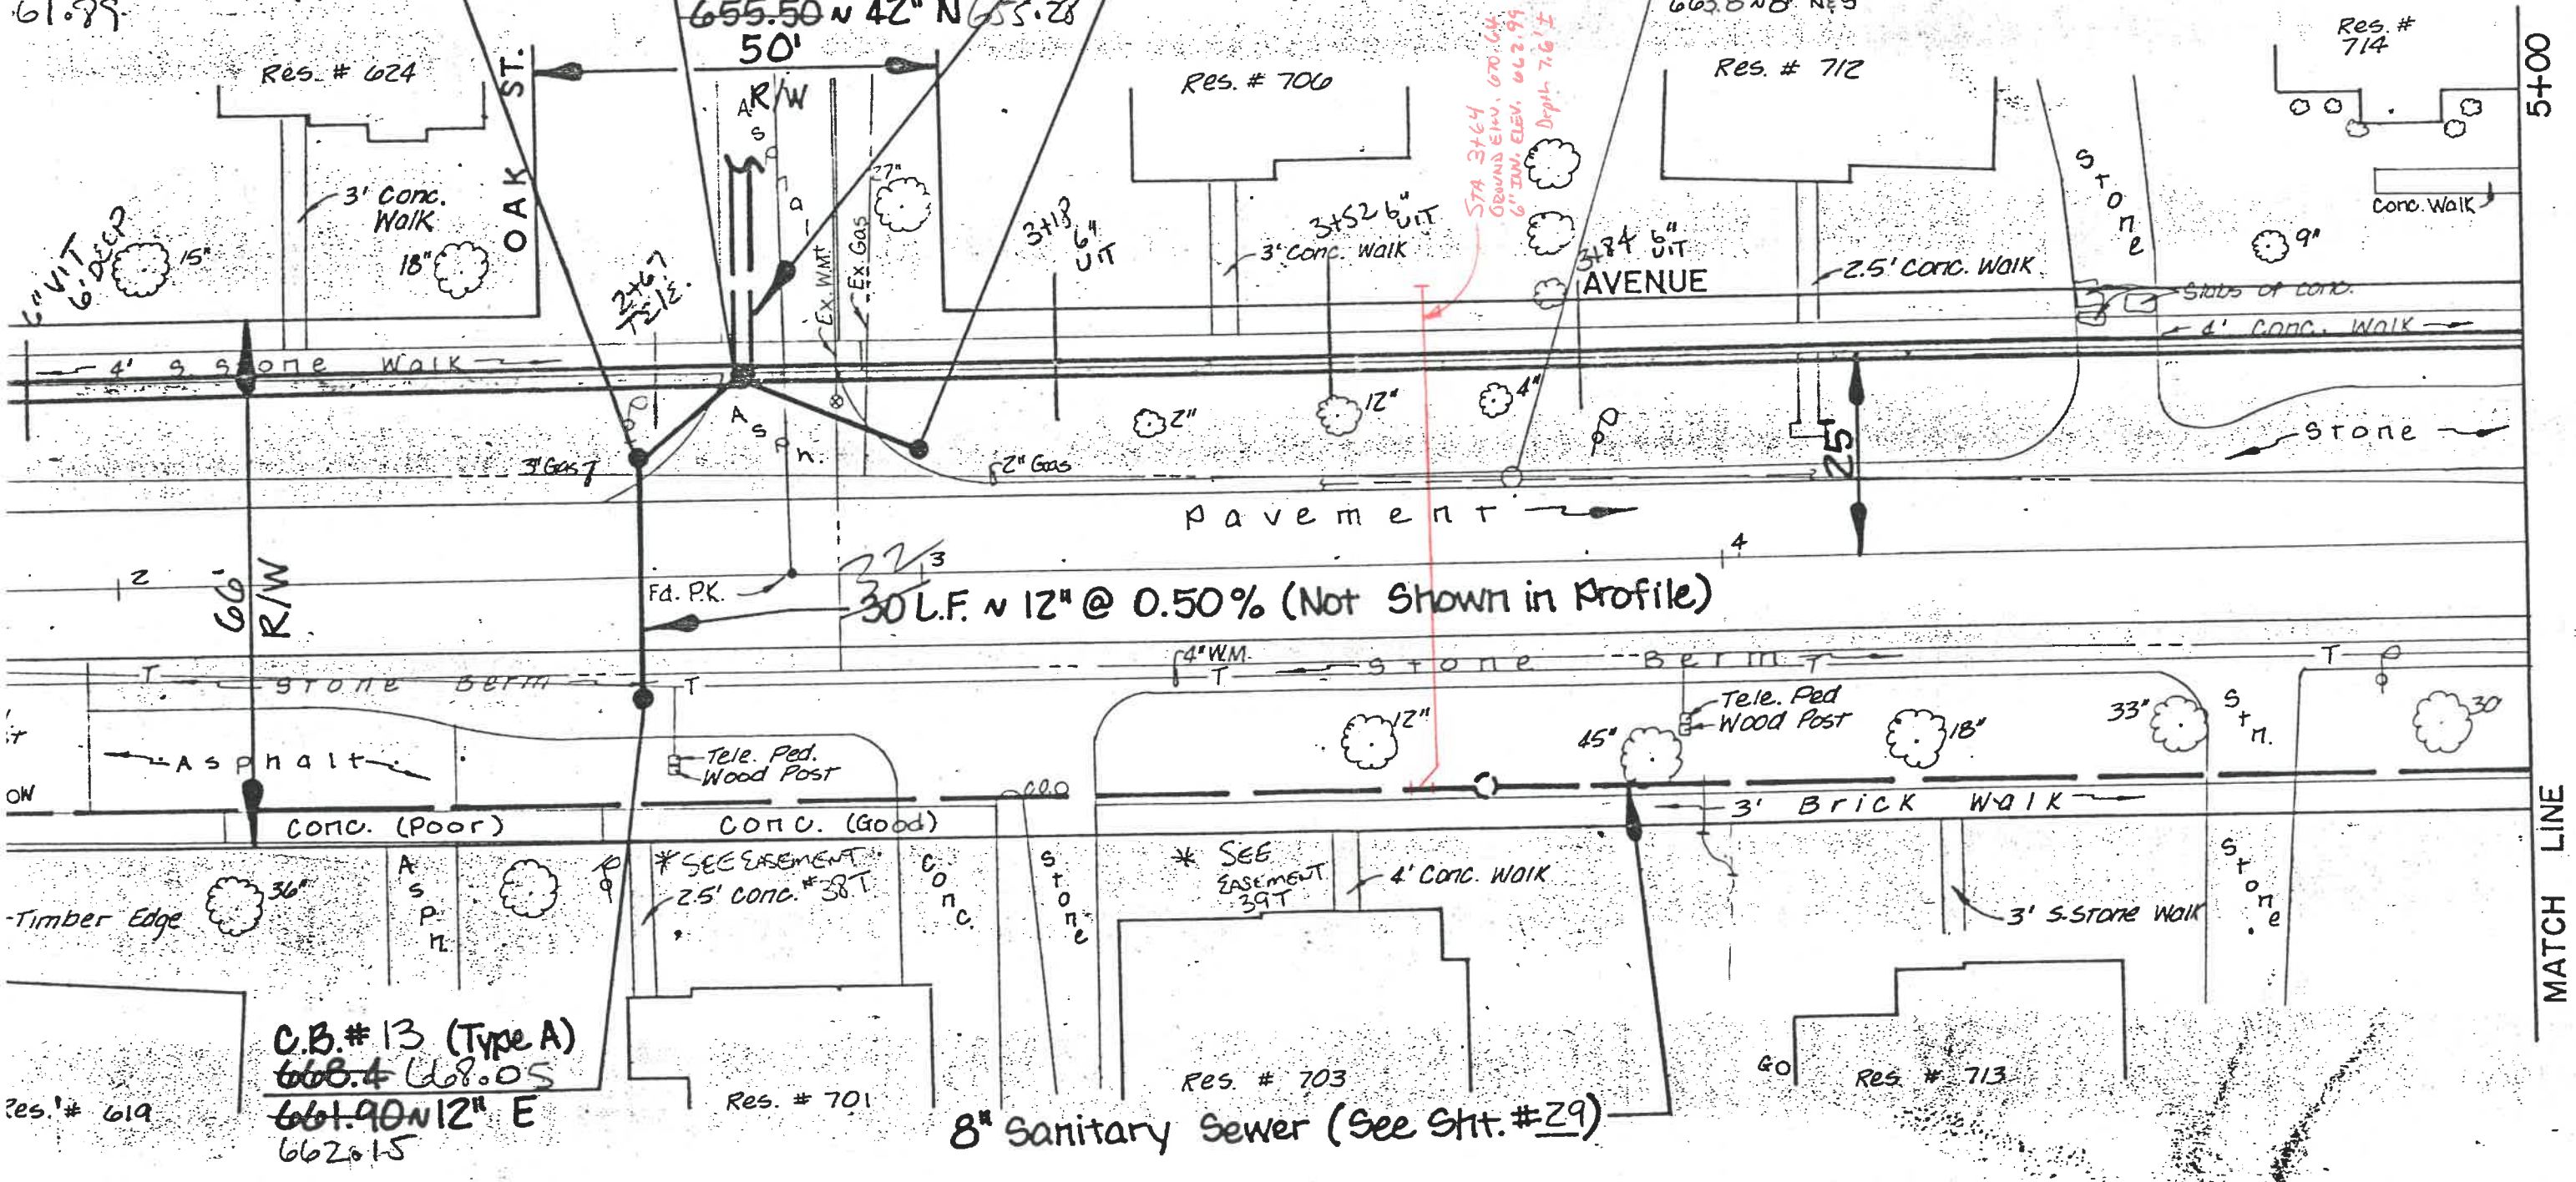

5+00

MATCH LINE