

CITY OF NAPOLEON WATER TAPPING PERMIT FORM

PERMIT #:

ISSUED:

JOB LOCATION: \_\_\_\_\_

SUBDIVISION NAME: \_\_\_\_\_ LOT #: \_\_\_\_\_

OWNER:

ADDRESS: 718 Daggett

CONTRACTOR:

PHONE:

TAP SIZE: 1" X 1.5" \_\_\_\_\_ 2" \_\_\_\_\_ OTHER \_\_\_\_\_

AMOUNT PAID: \_\_\_\_\_ YOKE SIZE: \_\_\_\_\_


PLUMBING CONTRACTOR: \_\_\_\_\_ PH: \_\_\_\_\_

DATE OF TAP: 9-16-03 OLD TAP #: 2542 NEW TAP #: 0315

SIZE AND KIND OF MAIN: 8" C-900

LOCATION OF MAIN: 6' East of West pavement DEPTH OF MAIN: 5'

DIST FROM HYDRANT\VALVE: 150' N of Hyd 344 DIST TO CURB STOP FROM CORP: 29' (pt)

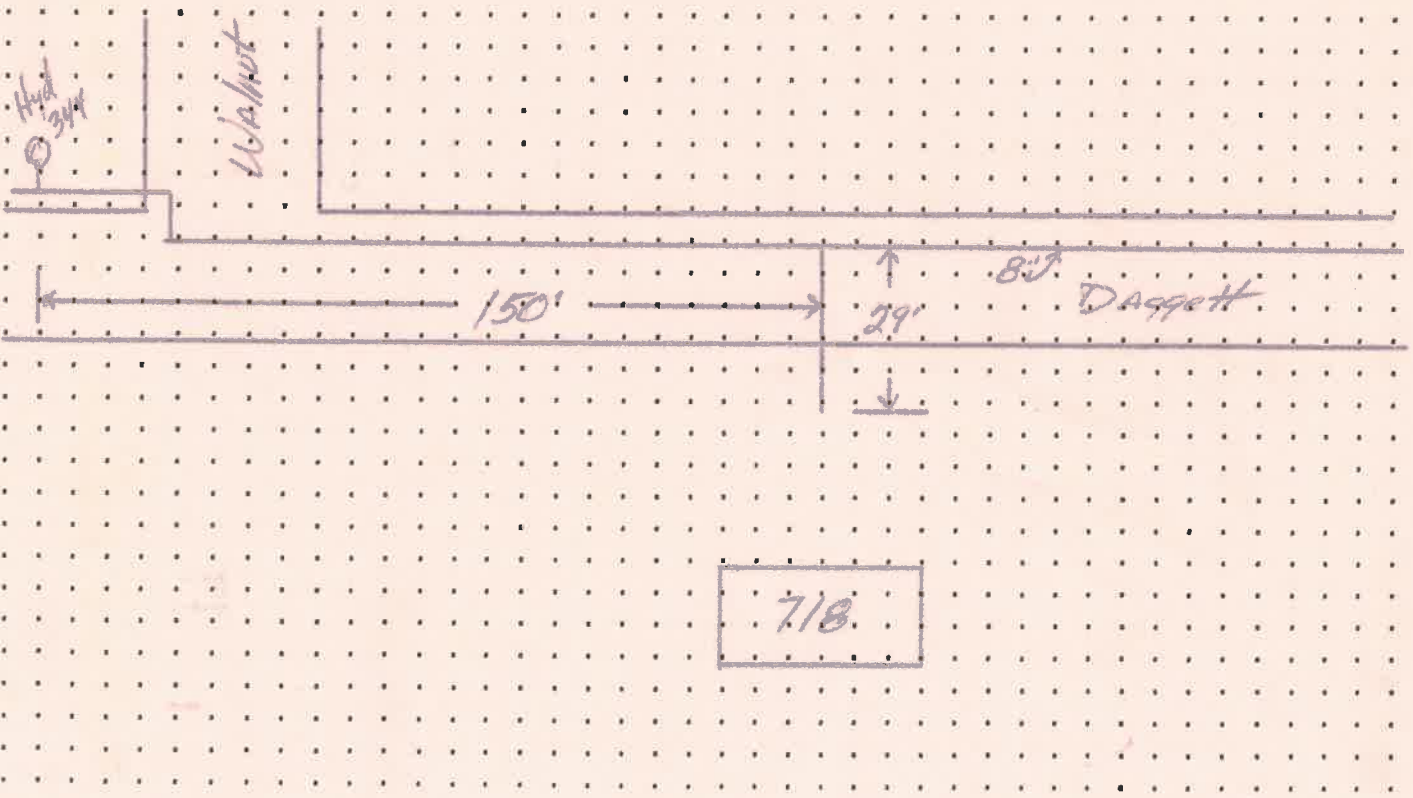

718

DATE APPROVED: Nov 18, 2003

BY: [Signature]