

CITY OF NAPOLEON WATER TAPPING PERMIT FORM

PERMIT #:

ISSUED:

JOB LOCATION: \_\_\_\_\_

SUBDIVISION NAME: \_\_\_\_\_ LOT #: \_\_\_\_\_

OWNER: Deb Schink

ADDRESS: 805 Daggett

CONTRACTOR: \_\_\_\_\_ PHONE: \_\_\_\_\_

TAP SIZE: 1" X 1.5" \_\_\_\_\_ 2" \_\_\_\_\_ OTHER \_\_\_\_\_

AMOUNT PAID: \_\_\_\_\_ YOKE SIZE: \_\_\_\_\_


PLUMBING CONTRACTOR: \_\_\_\_\_ PH: \_\_\_\_\_

DATE OF TAP: 10-12-05 OLD TAP #: 2232 NEW TAP #: 0531

SIZE AND KIND OF MAIN: 12" DIP

LOCATION OF MAIN: 8' West of W. Pavement DEPTH OF MAIN: 5 1/2'

DIST FROM HYDRANT \ ~~VALVE~~: 29' S of Hyd 344 DIST TO CURB STOP FROM CORP: 10'

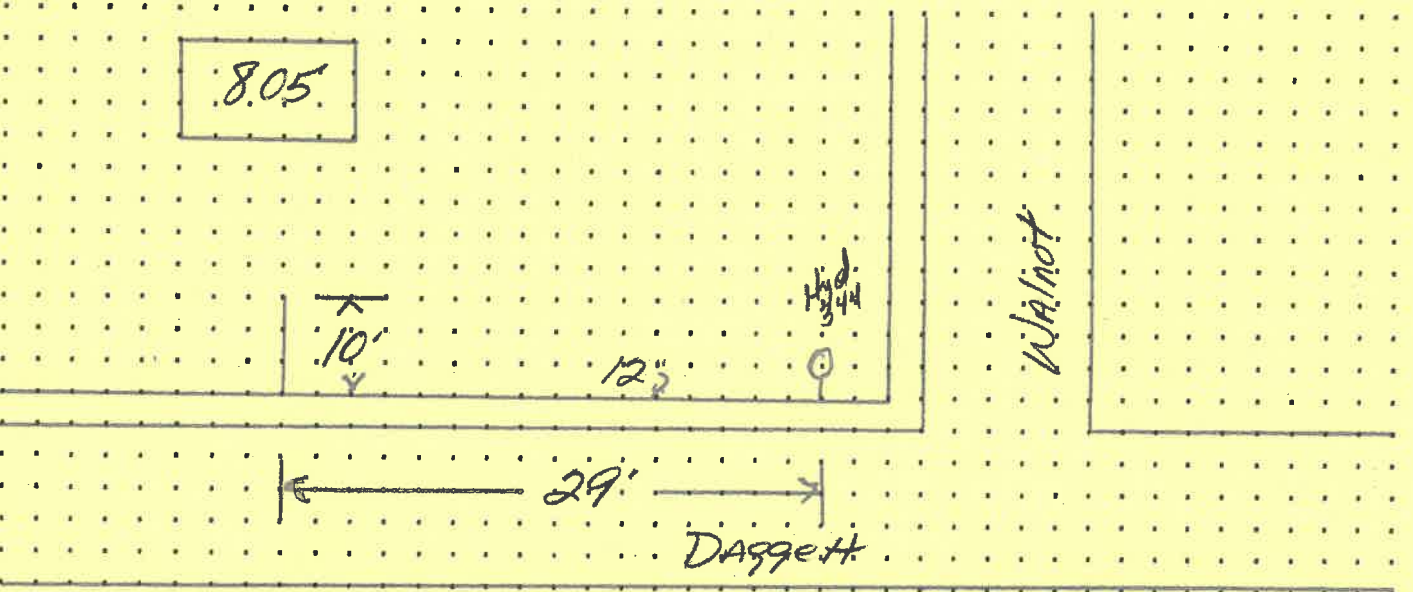

DATE APPROVED: Dec 15, 2005 BY: Jeffrey R. Mantigh