
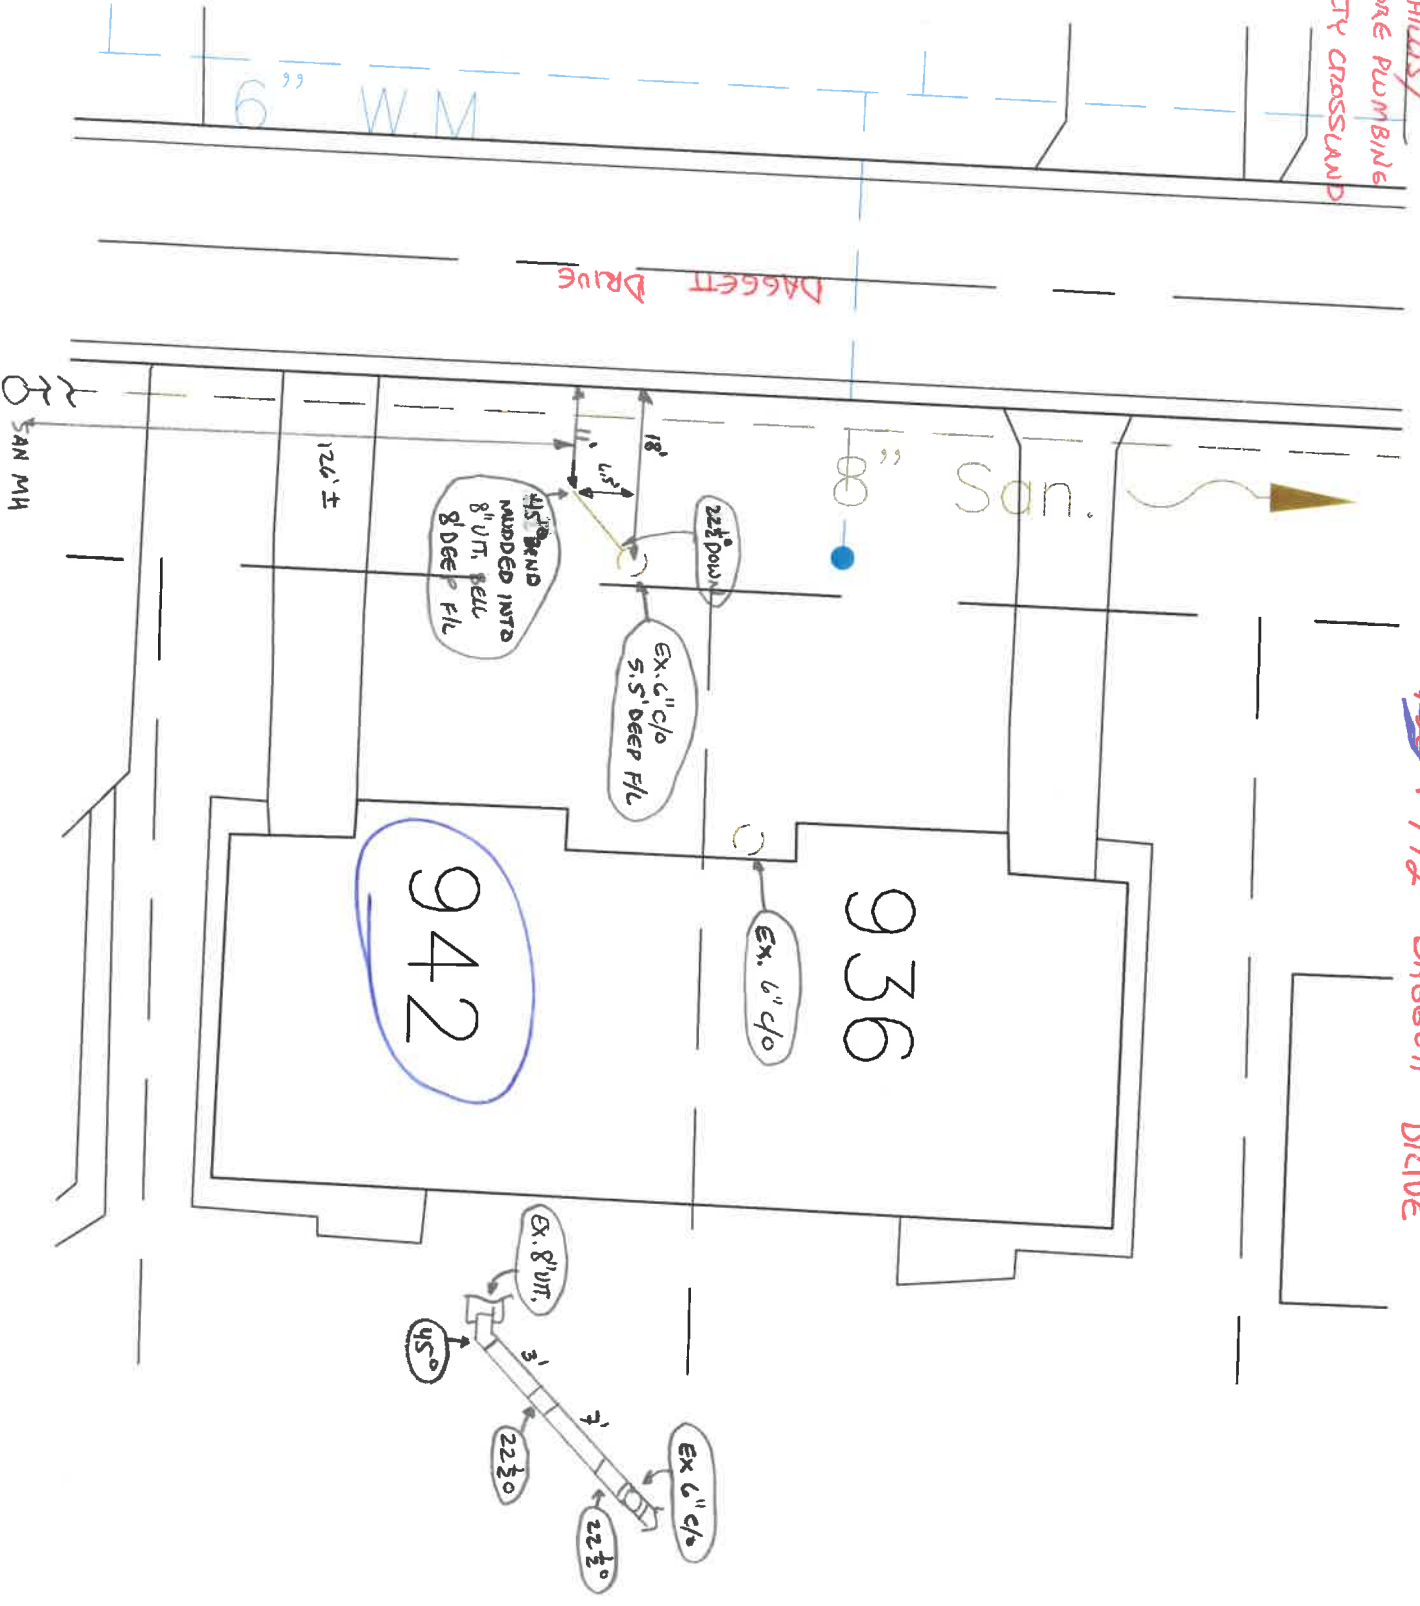


DATE: 11-20-15

INSTALLED BY: TR HILLIS

MOORE PLUMBING

INSPECTED BY: MALTY CROSSLAND

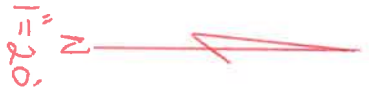

~~942~~ + 942 DAGGETT DRIVE