

CITY OF NAPOLEON WATER TAPPING PERMIT FORM

PERMIT #:

ISSUED:

JOB LOCATION: 207 Depot

SUBDIVISION NAME: _____ LOT #: 207

OWNER:

ADDRESS:

CONTRACTOR: _____ PHONE: _____

TAP SIZE: 1" 1.5" _____ 2" _____ OTHER _____

AMOUNT PAID: _____ YOKE SIZE: _____


PLUMBING CONTRACTOR: NATE MINNICH PH: _____

DATE OF TAP: 5/12/18 OLD TAP #: _____ NEW TAP #: _____

SIZE AND KIND OF MAIN: 8 PUC

LOCATION OF MAIN: SOUTH SIDE OF DEPOT DEPTH OF MAIN: 5'

DIST FROM HYDRANT\VALVE: 173 DIST TO CURB STOP FROM CORP: 22

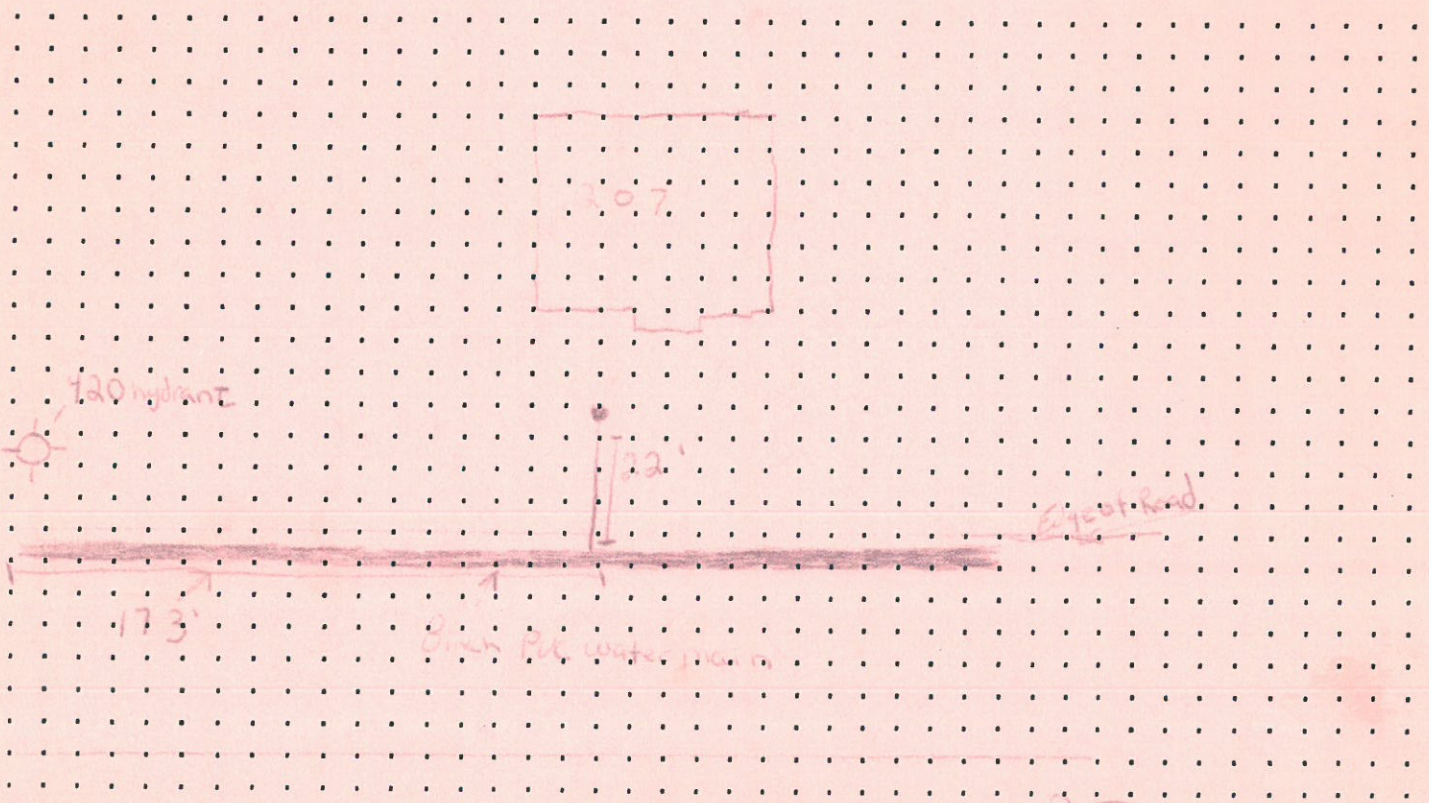

DATE APPROVED: 7-12-2018

BY: Jerry H. [Signature]