

CITY OF NAPOLEON WATER TAPPING PERMIT FORM

PERMIT #:

ISSUED:

JOB LOCATION: \_\_\_\_\_

SUBDIVISION NAME: \_\_\_\_\_ LOT #: \_\_\_\_\_

OWNER: 211 Depot  
ADDRESS: 211 Depot

CONTRACTOR: \_\_\_\_\_ PHONE: \_\_\_\_\_

TAP SIZE: 1"  1.5" \_\_\_\_\_ 2" \_\_\_\_\_ OTHER \_\_\_\_\_

AMOUNT PAID: \_\_\_\_\_ YOKE SIZE: \_\_\_\_\_


PLUMBING CONTRACTOR: \_\_\_\_\_ PH: \_\_\_\_\_

DATE OF TAP: 5/12/17 OLD TAP #: \_\_\_\_\_ NEW TAP #: \_\_\_\_\_

SIZE AND KIND OF MAIN: 8" PVC

LOCATION OF MAIN: SOUTH Edge of Road on Depot DEPTH OF MAIN: 5'

DIST FROM HYDRANT\VALVE: 134 DIST TO CURB STOP FROM CORP: 20'6"

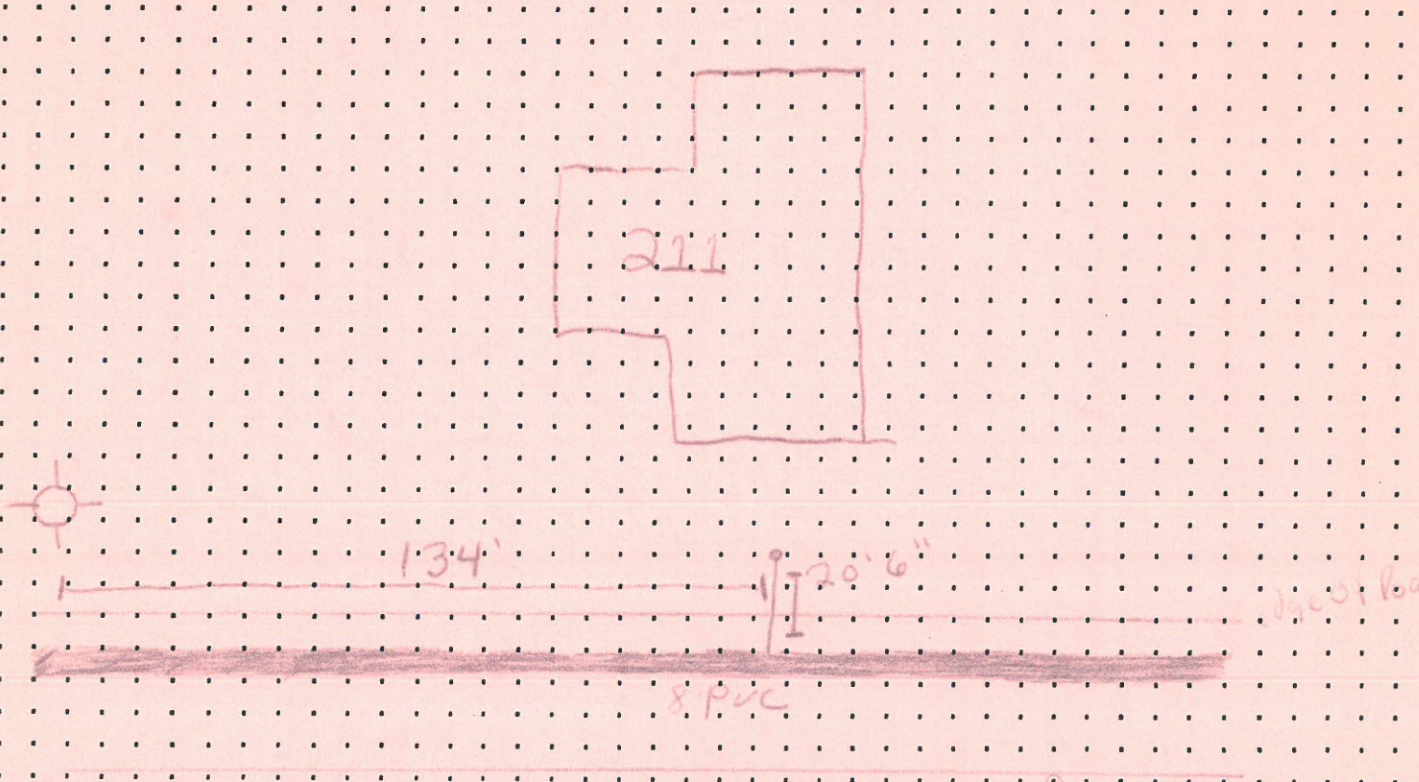

DATE APPROVED: 7-12-2018

BY: Jeffrey H. Partridge