


TYPICAL PLOT PLAN ¹¹⁵ Derome

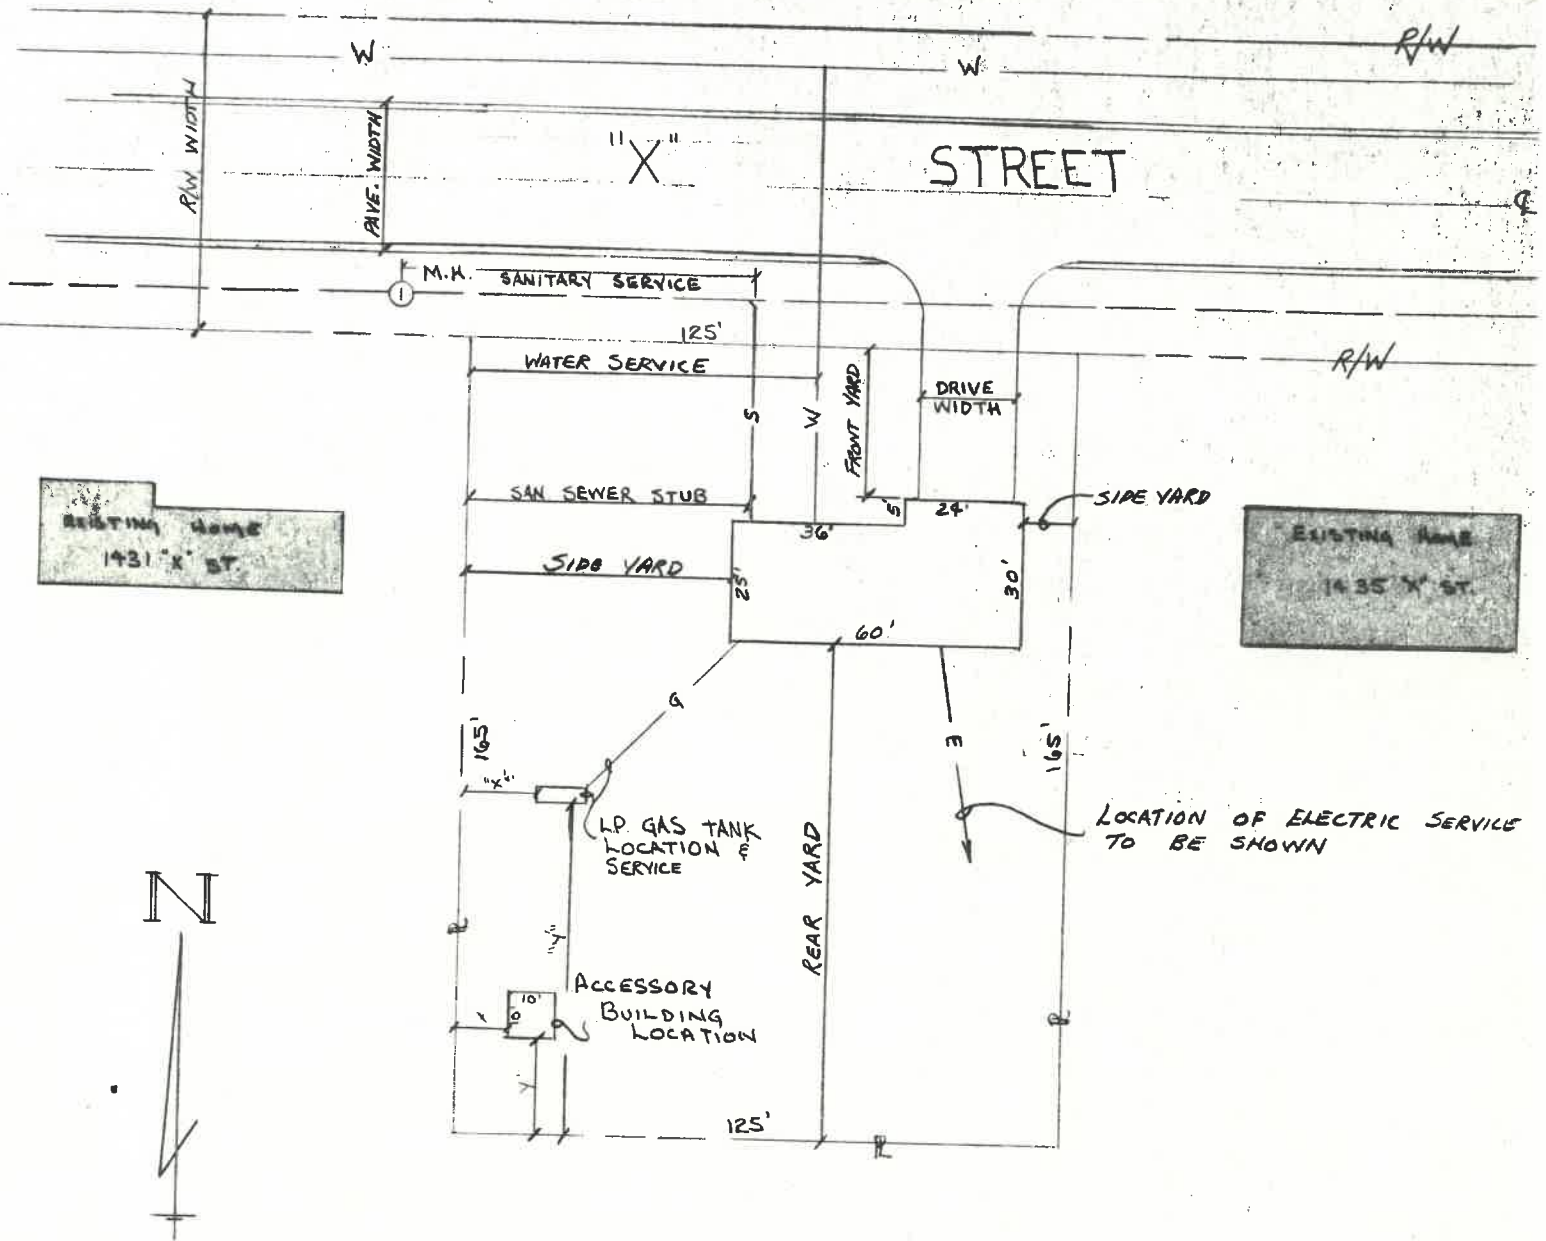

SCALE: 1" = 40'


NOTE:

1. Sewer tap & water main locations can be obtained at the CITY BUILDING.
2. L.P. gas tank permits are obtained at the NAPOLEON FIRE STATION.
3. Drawing shall be to scale.
4. All notes shall be printed or typed.


PROPOSED RESIDENCE
for
MR. & MRS. JOHN DOE
LOT 000 ROBERT'S SUB-DIV.
NE 1/4 SEC. 85 T6N R5E
CITY OF NAPOLEON
OHIO

DRAWN BY: JOE SHMOE

TYPICAL FLOOR PLAN

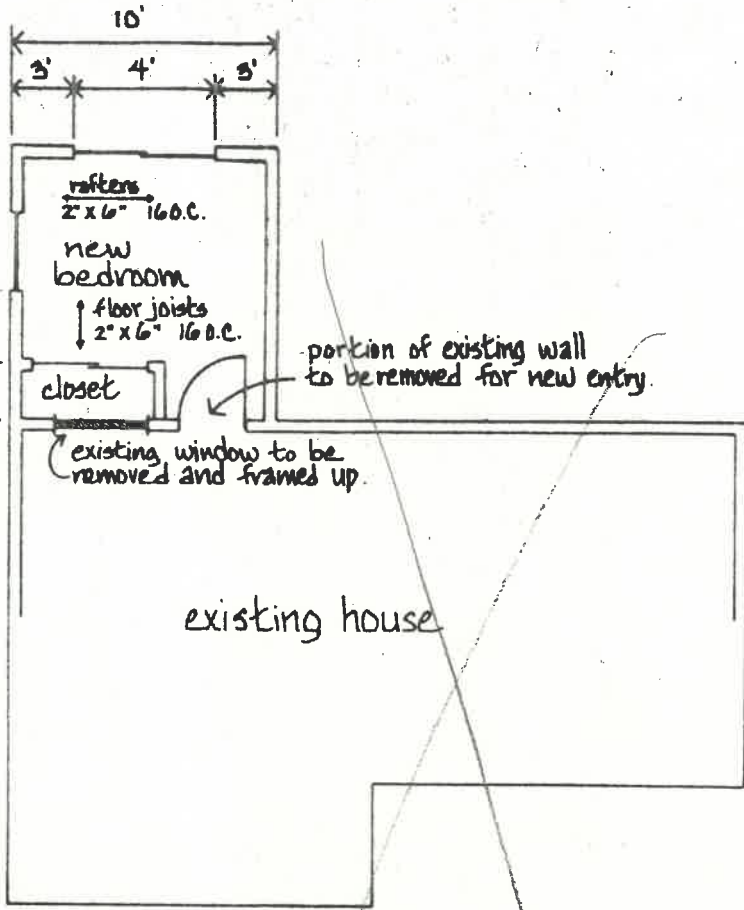


FLOOR PLAN not to scale

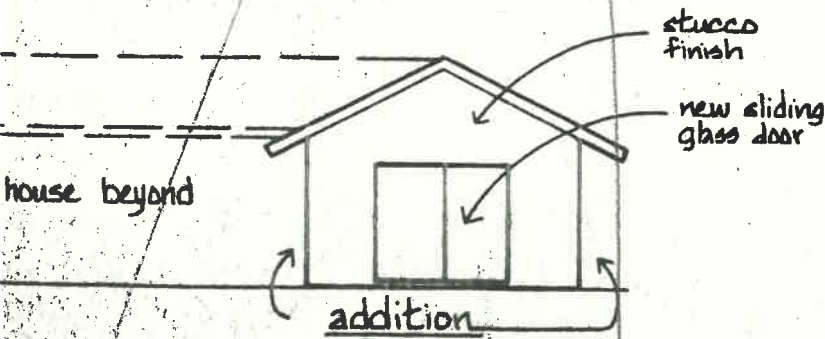

ELEVATION not to scale


TYPICAL CROSS SECTION

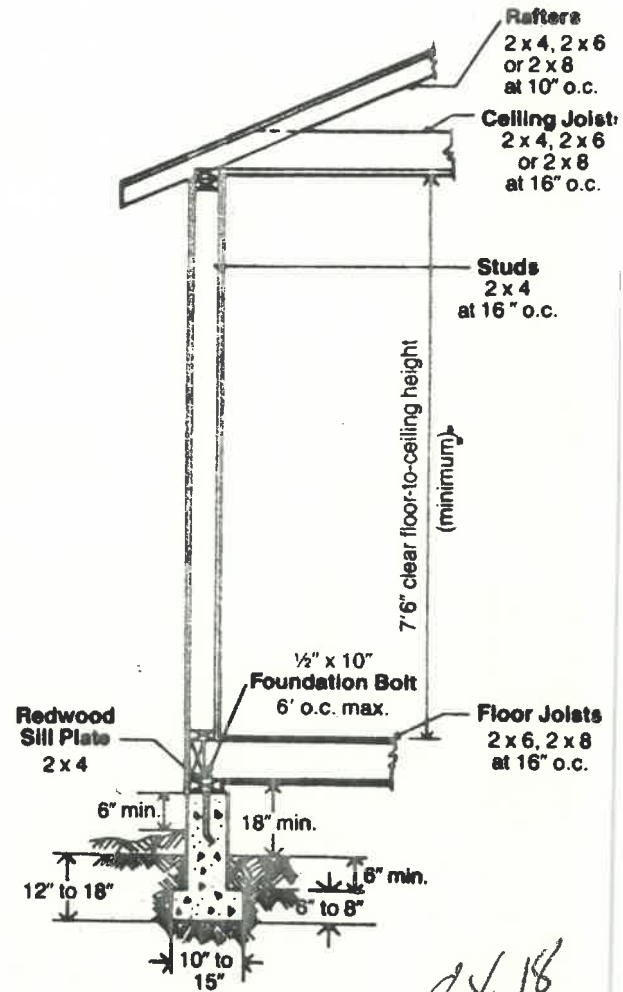

SECTION

ELEVATIONS HELP YOU PLAN WHERE THE DOORS AND WINDOWS WILL GO

DeRome DR

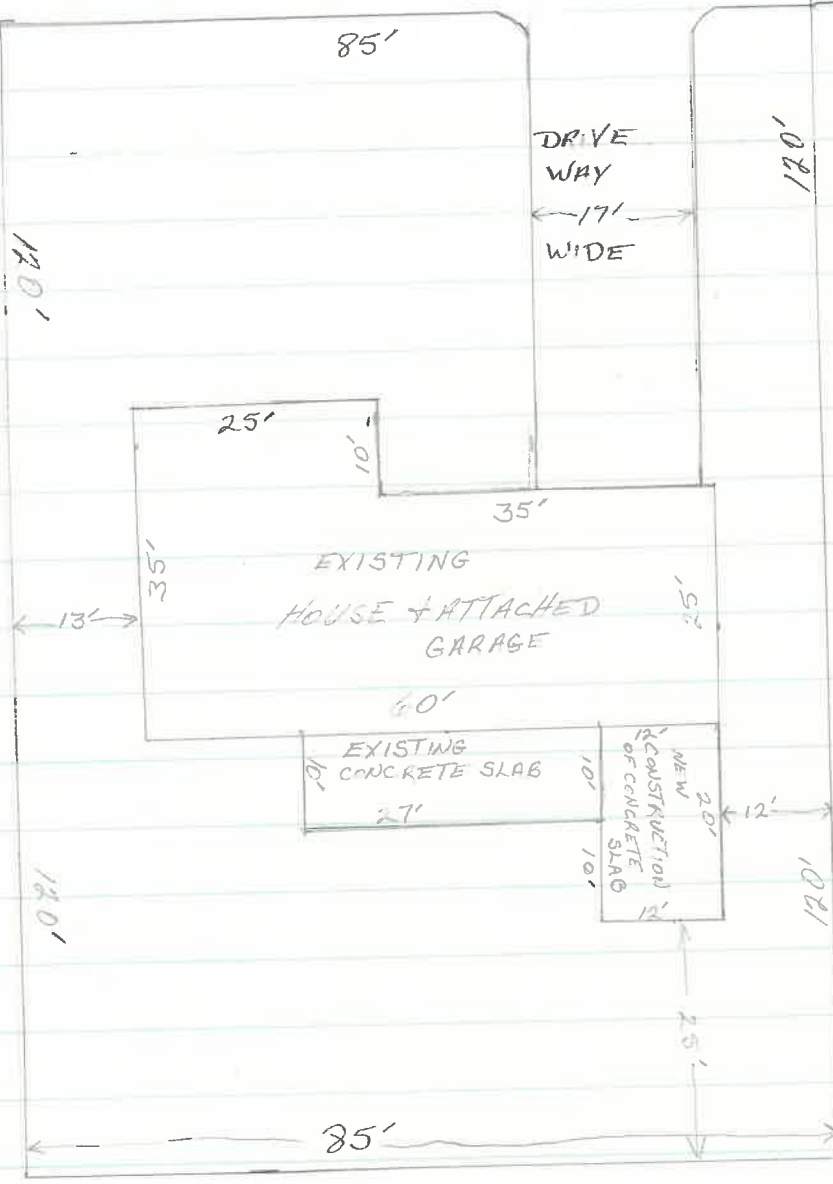

1" = 20'