




LEFT ELEVATION

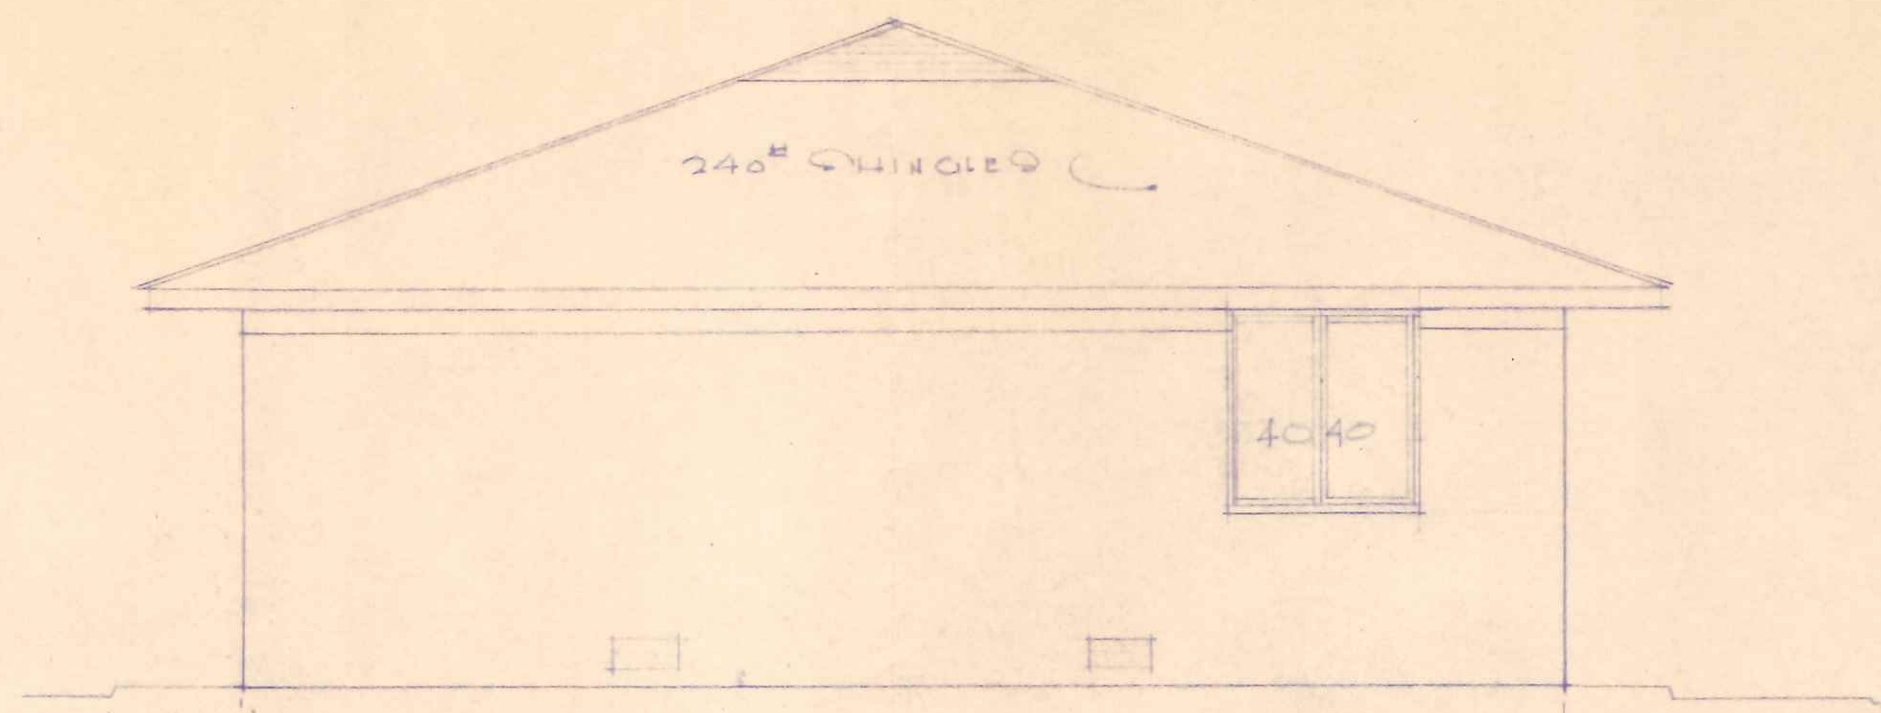


RIGHT ELEVATION

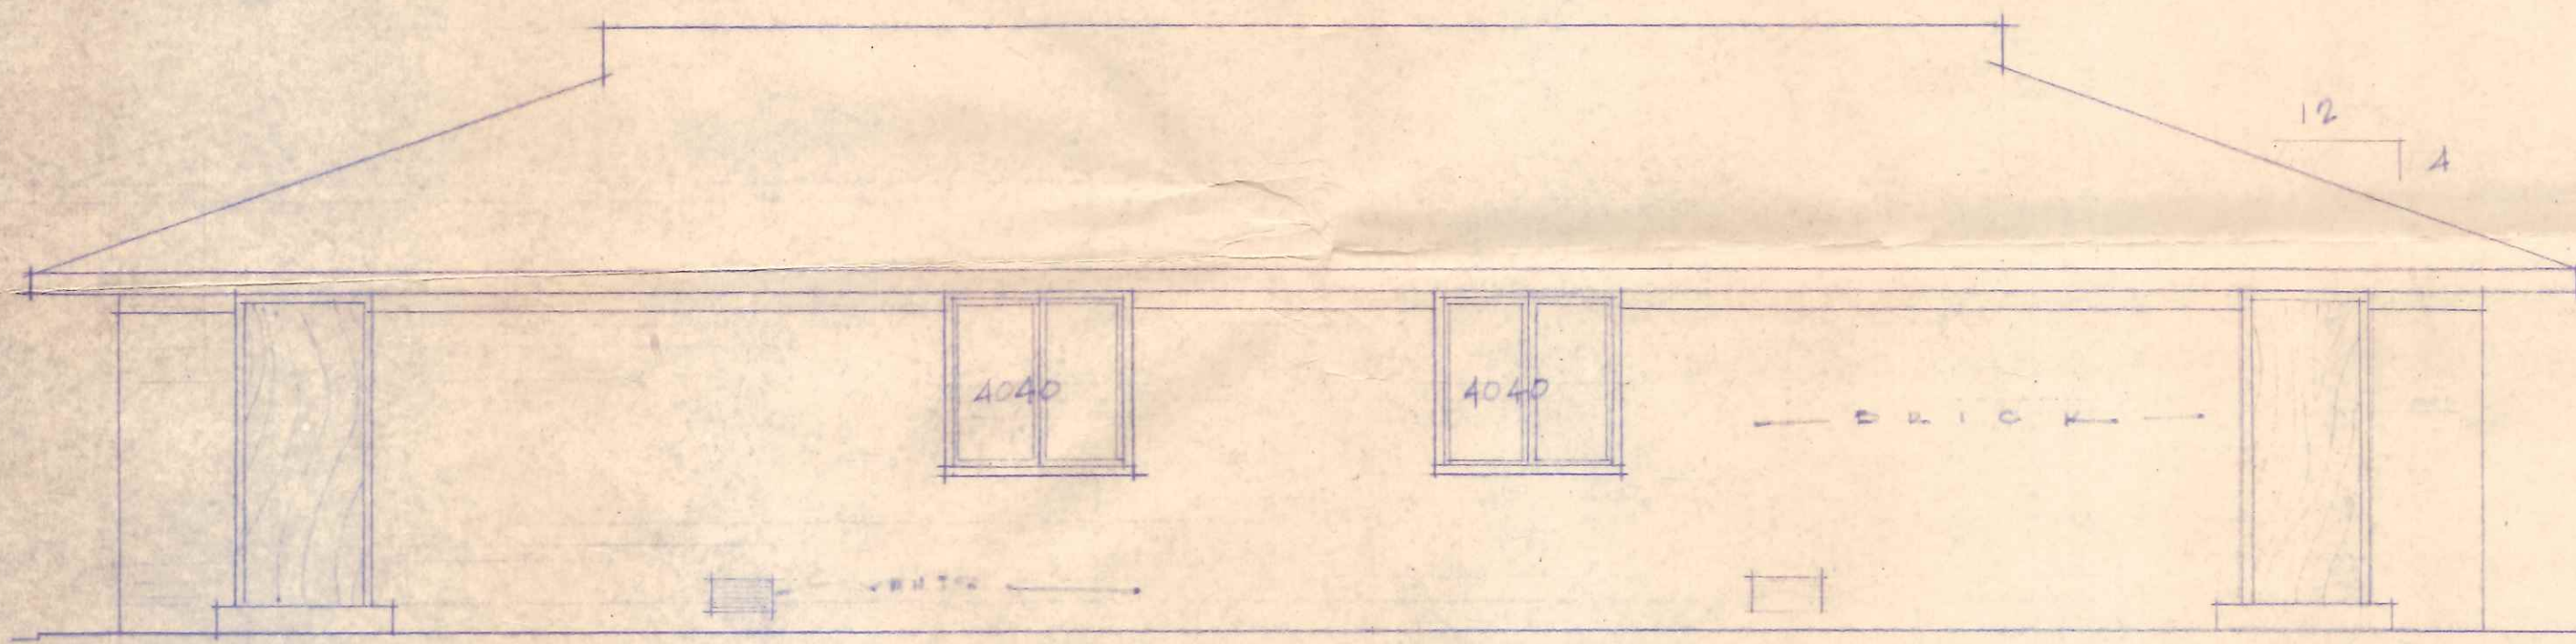


REAR ELEVATION

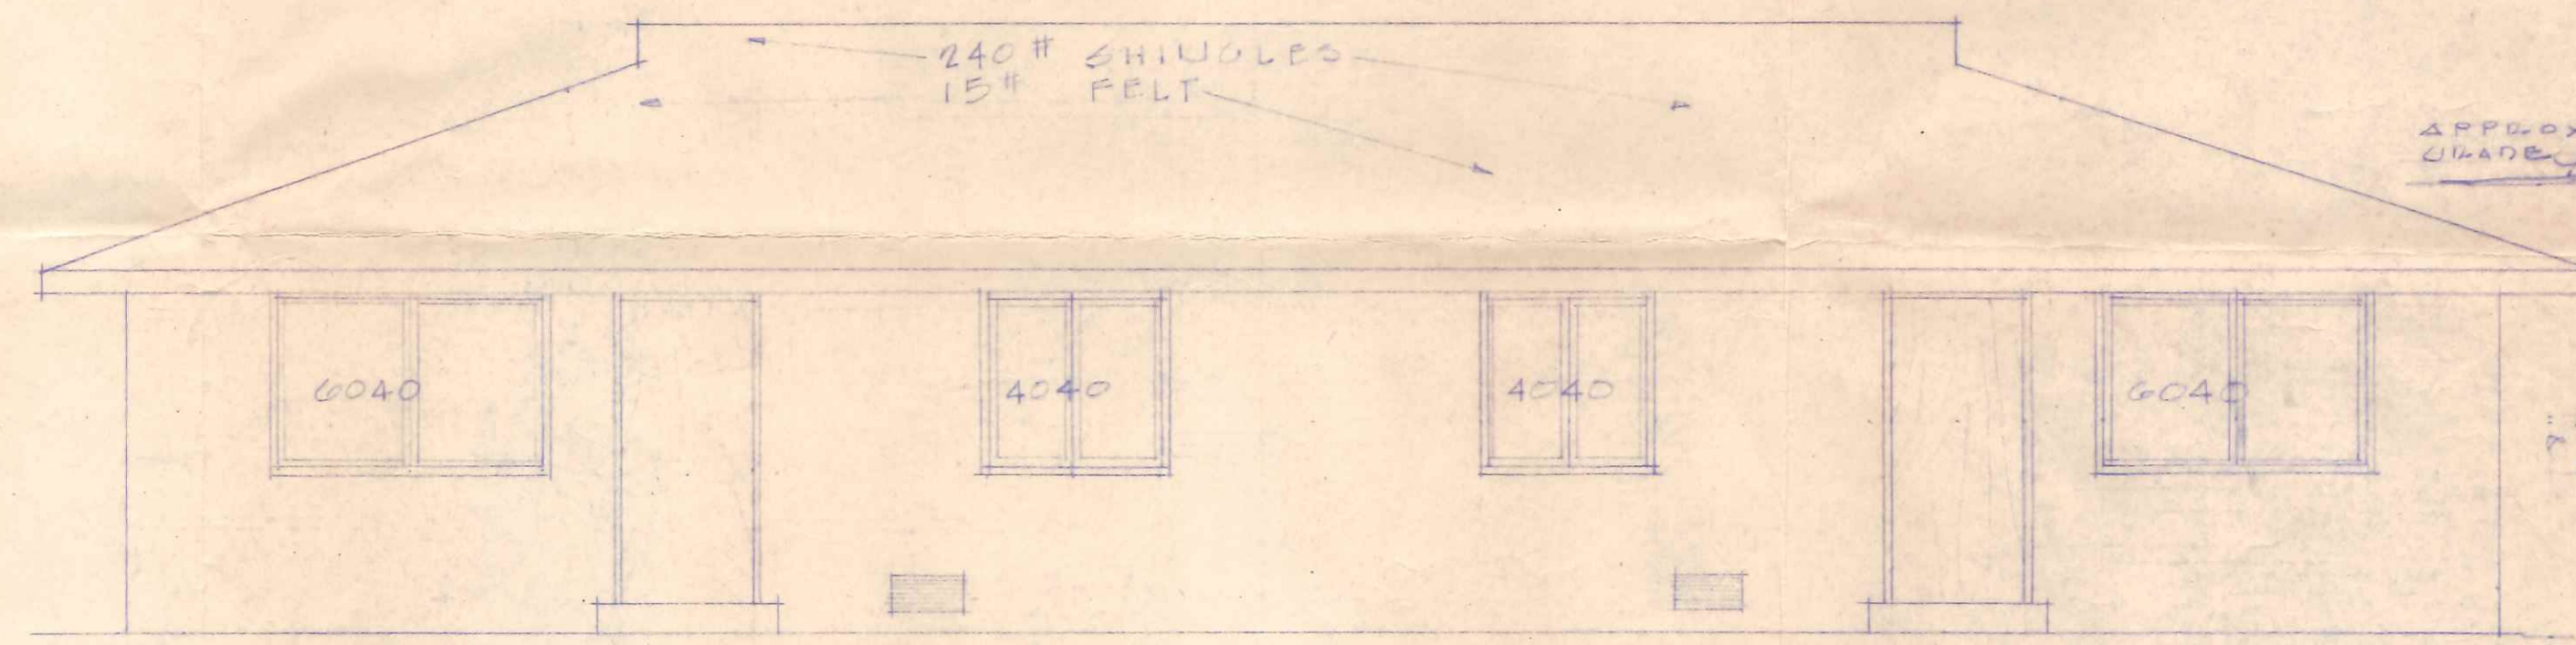


FRONT ELEVATION

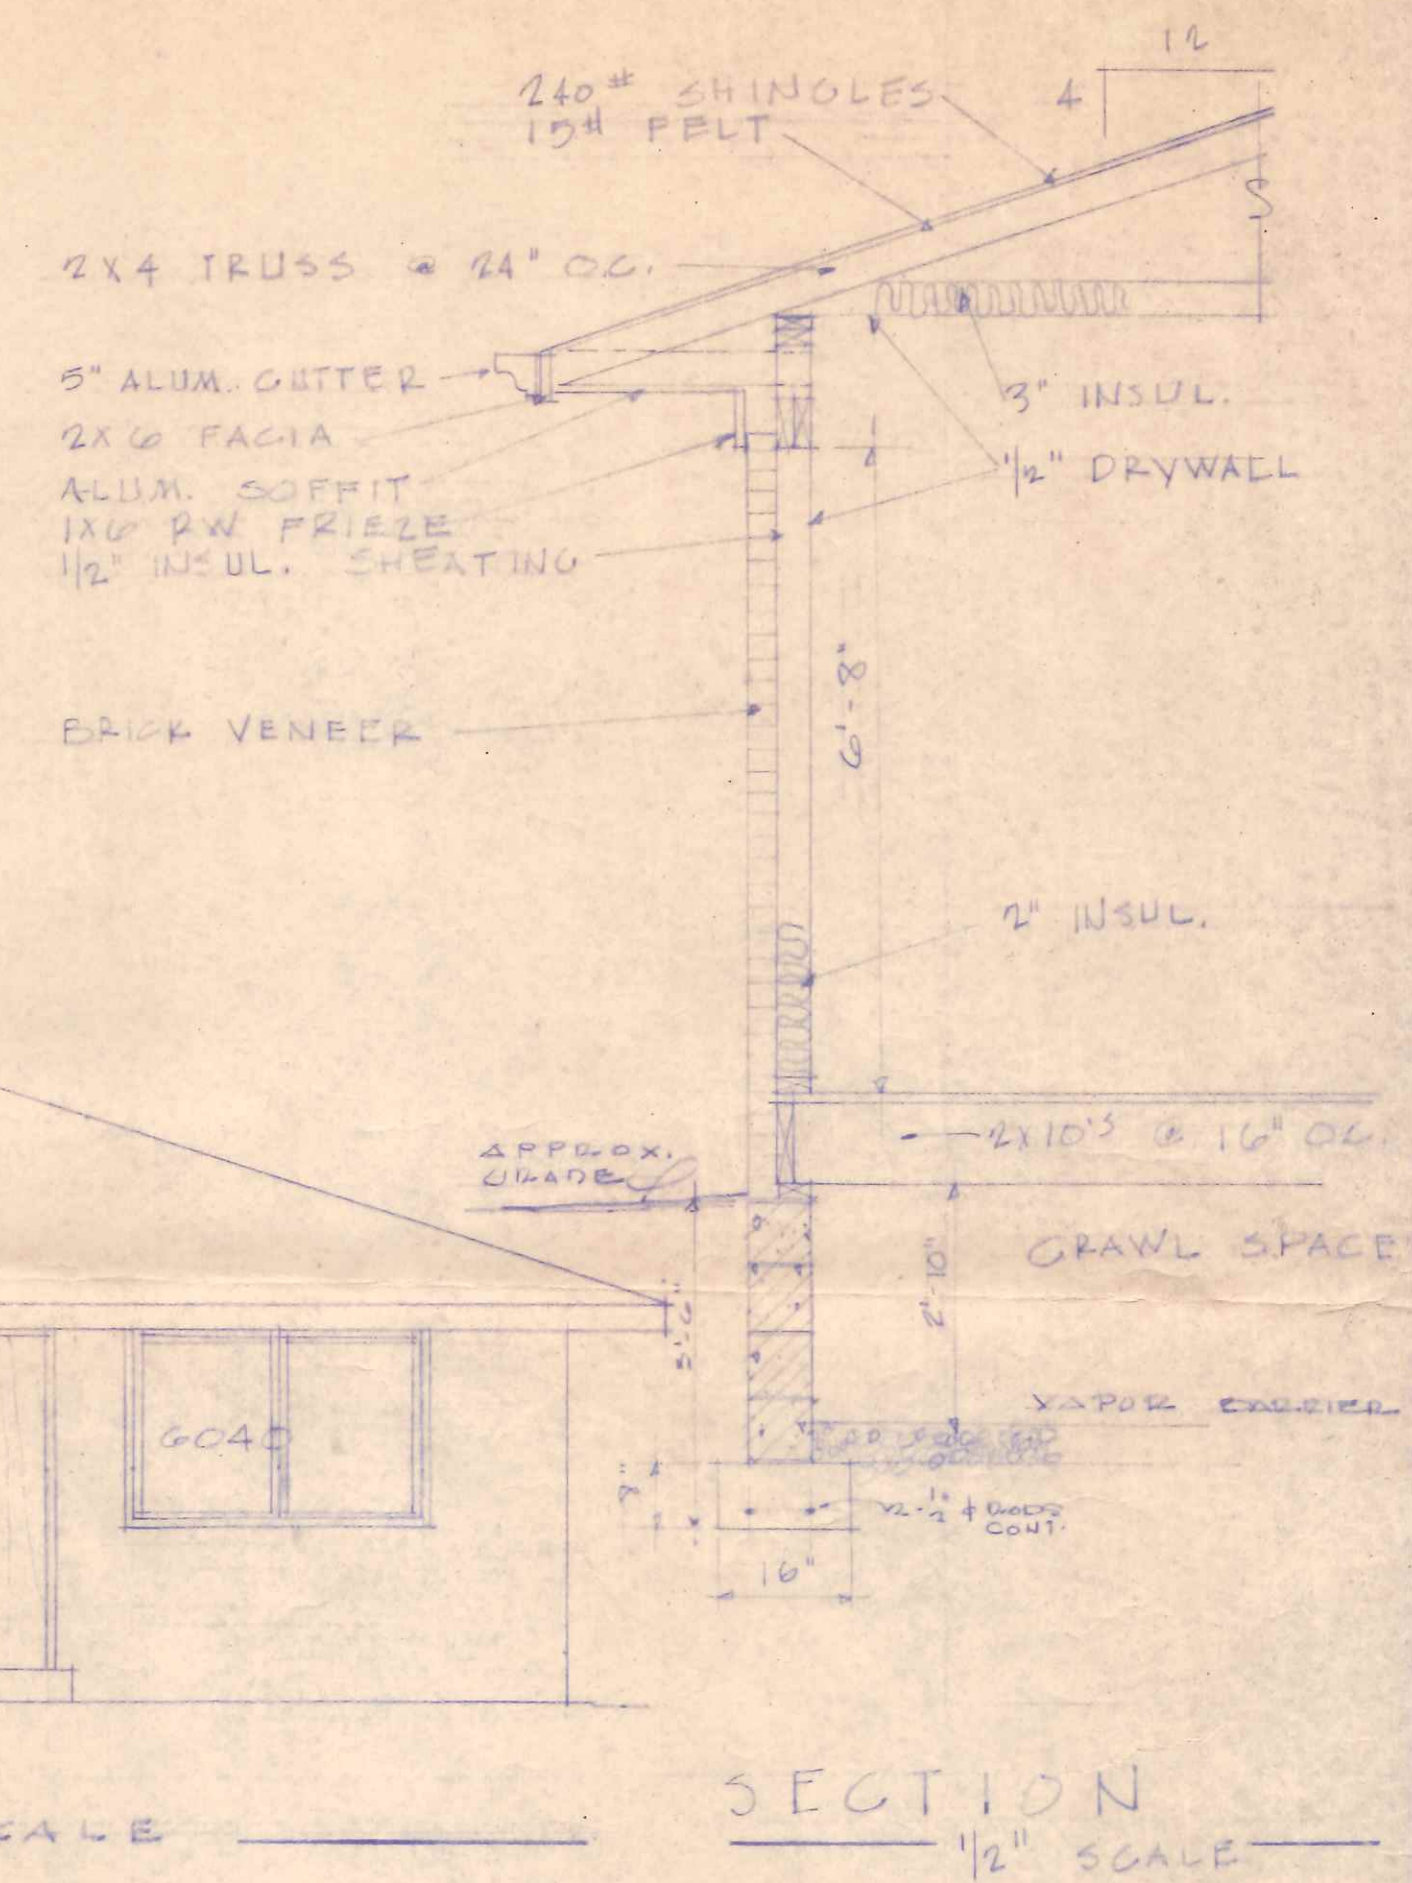

SECTION

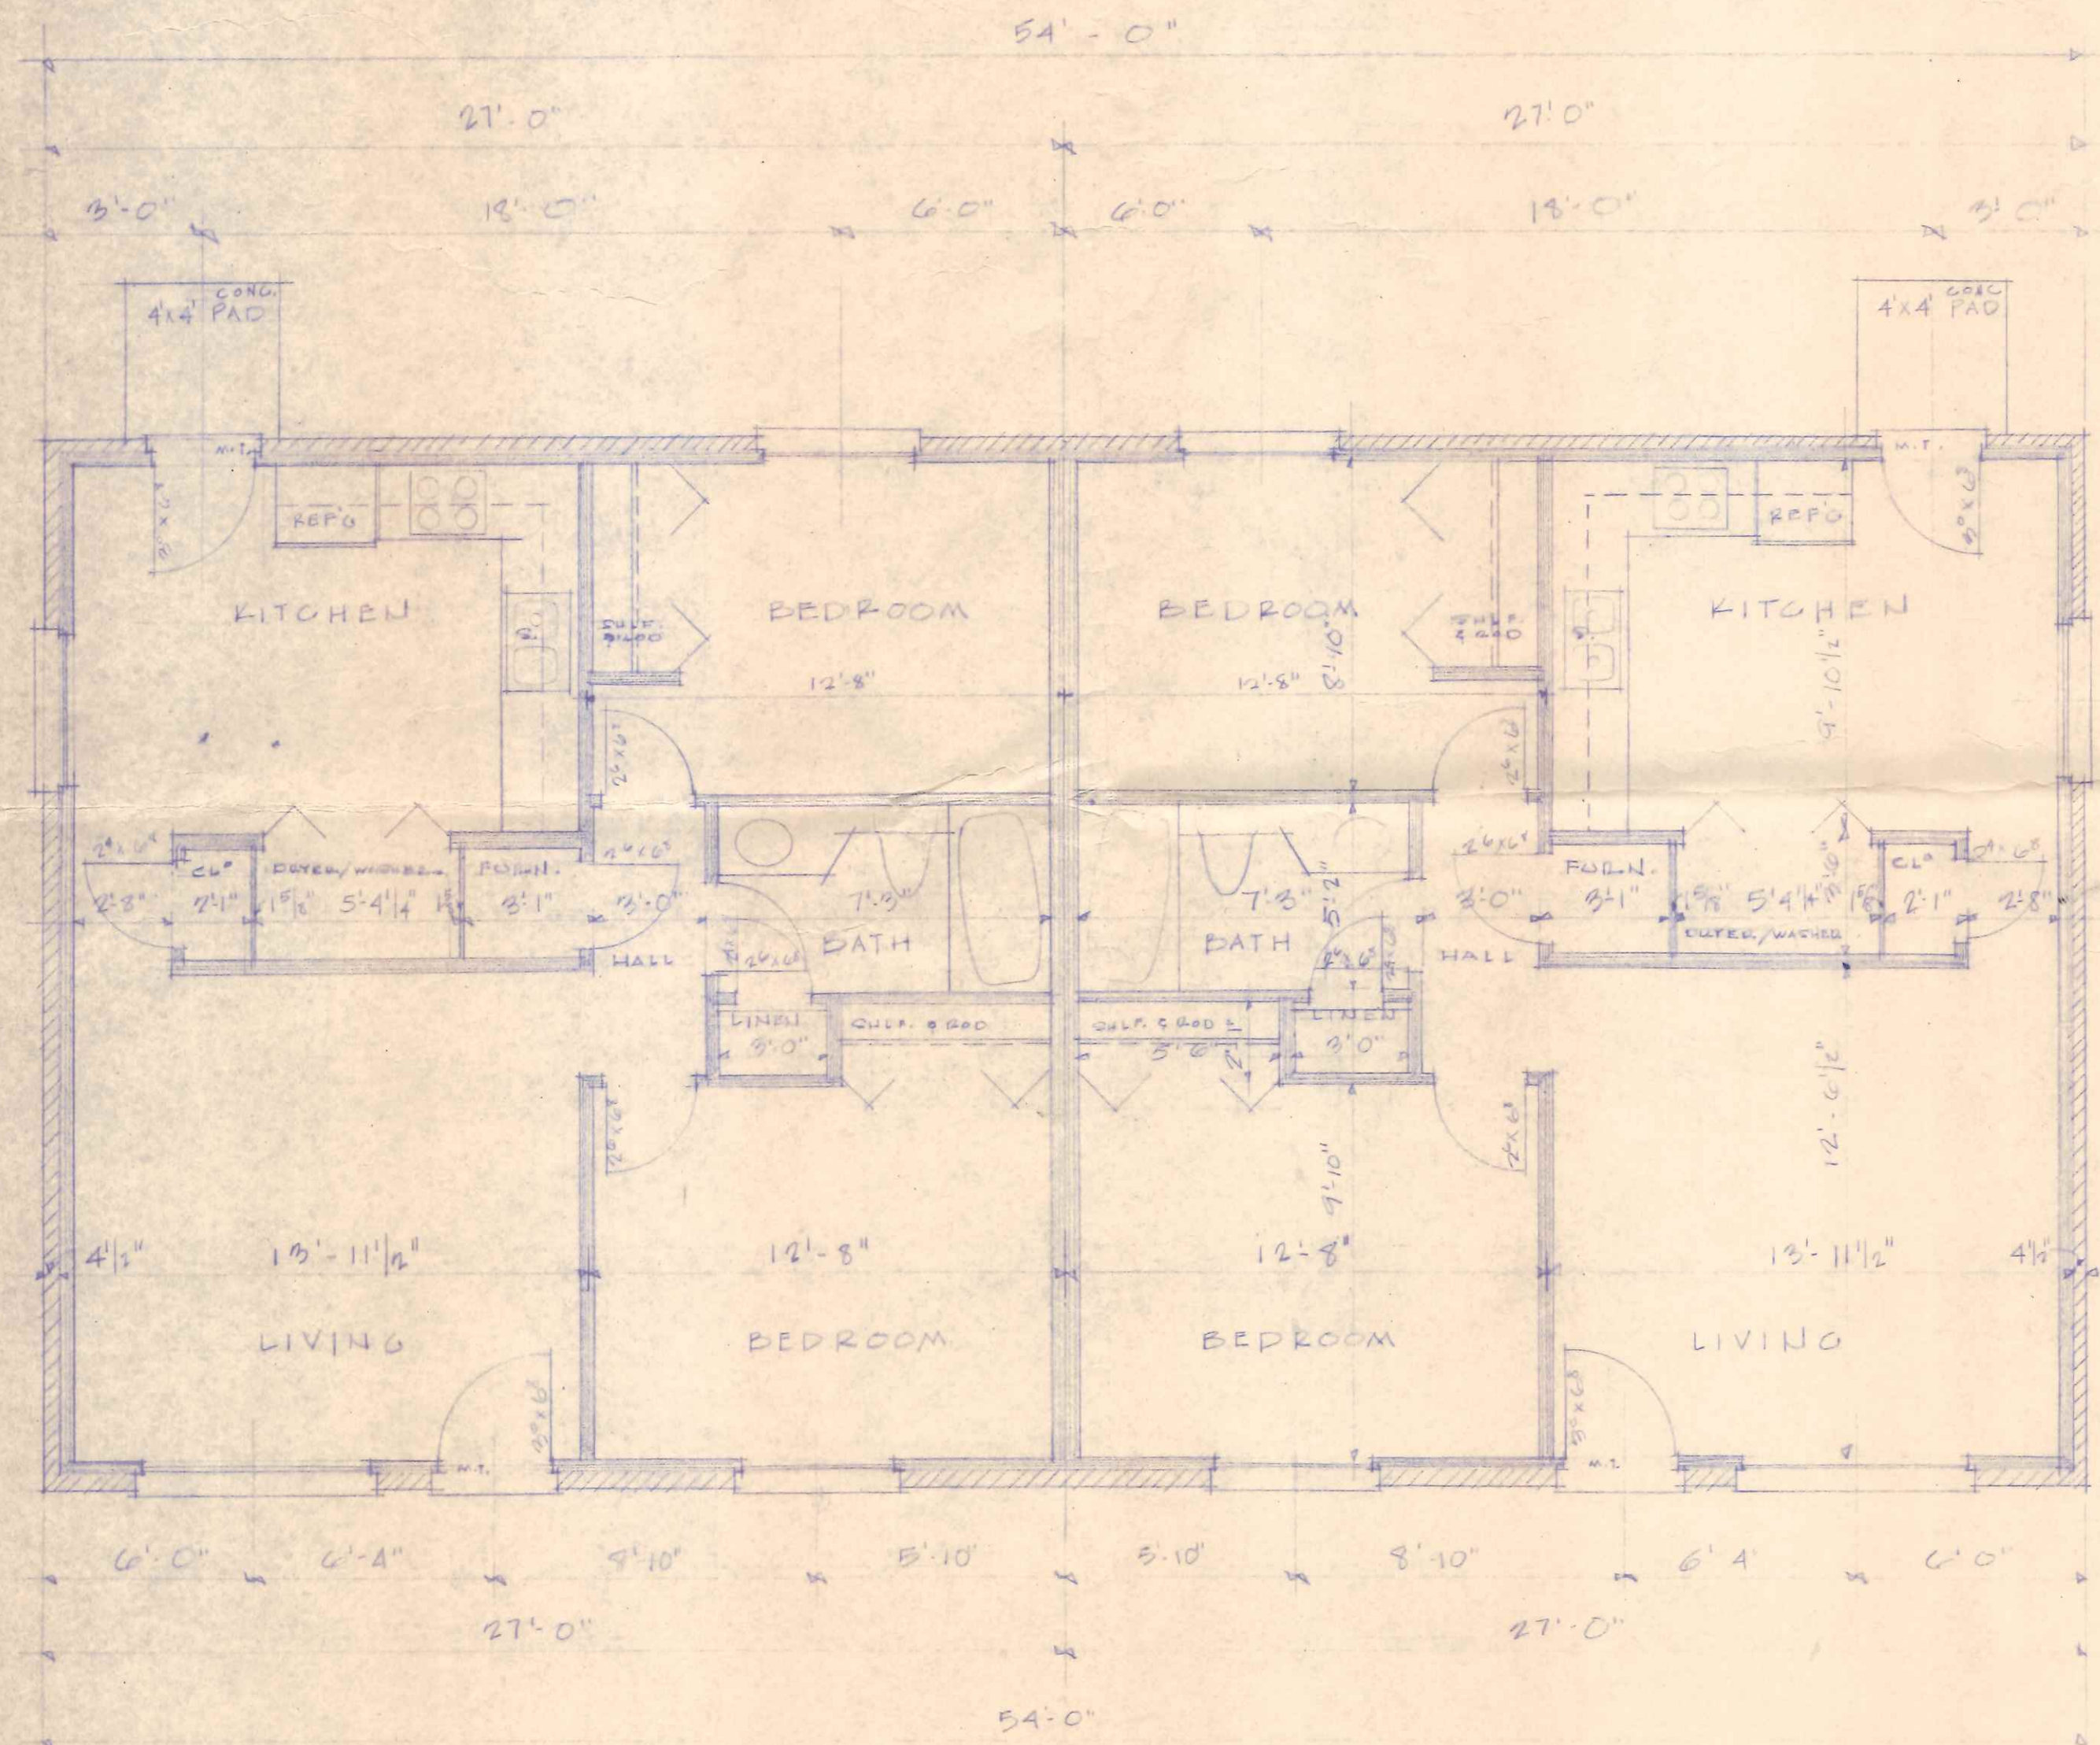

FLOOR PLAN

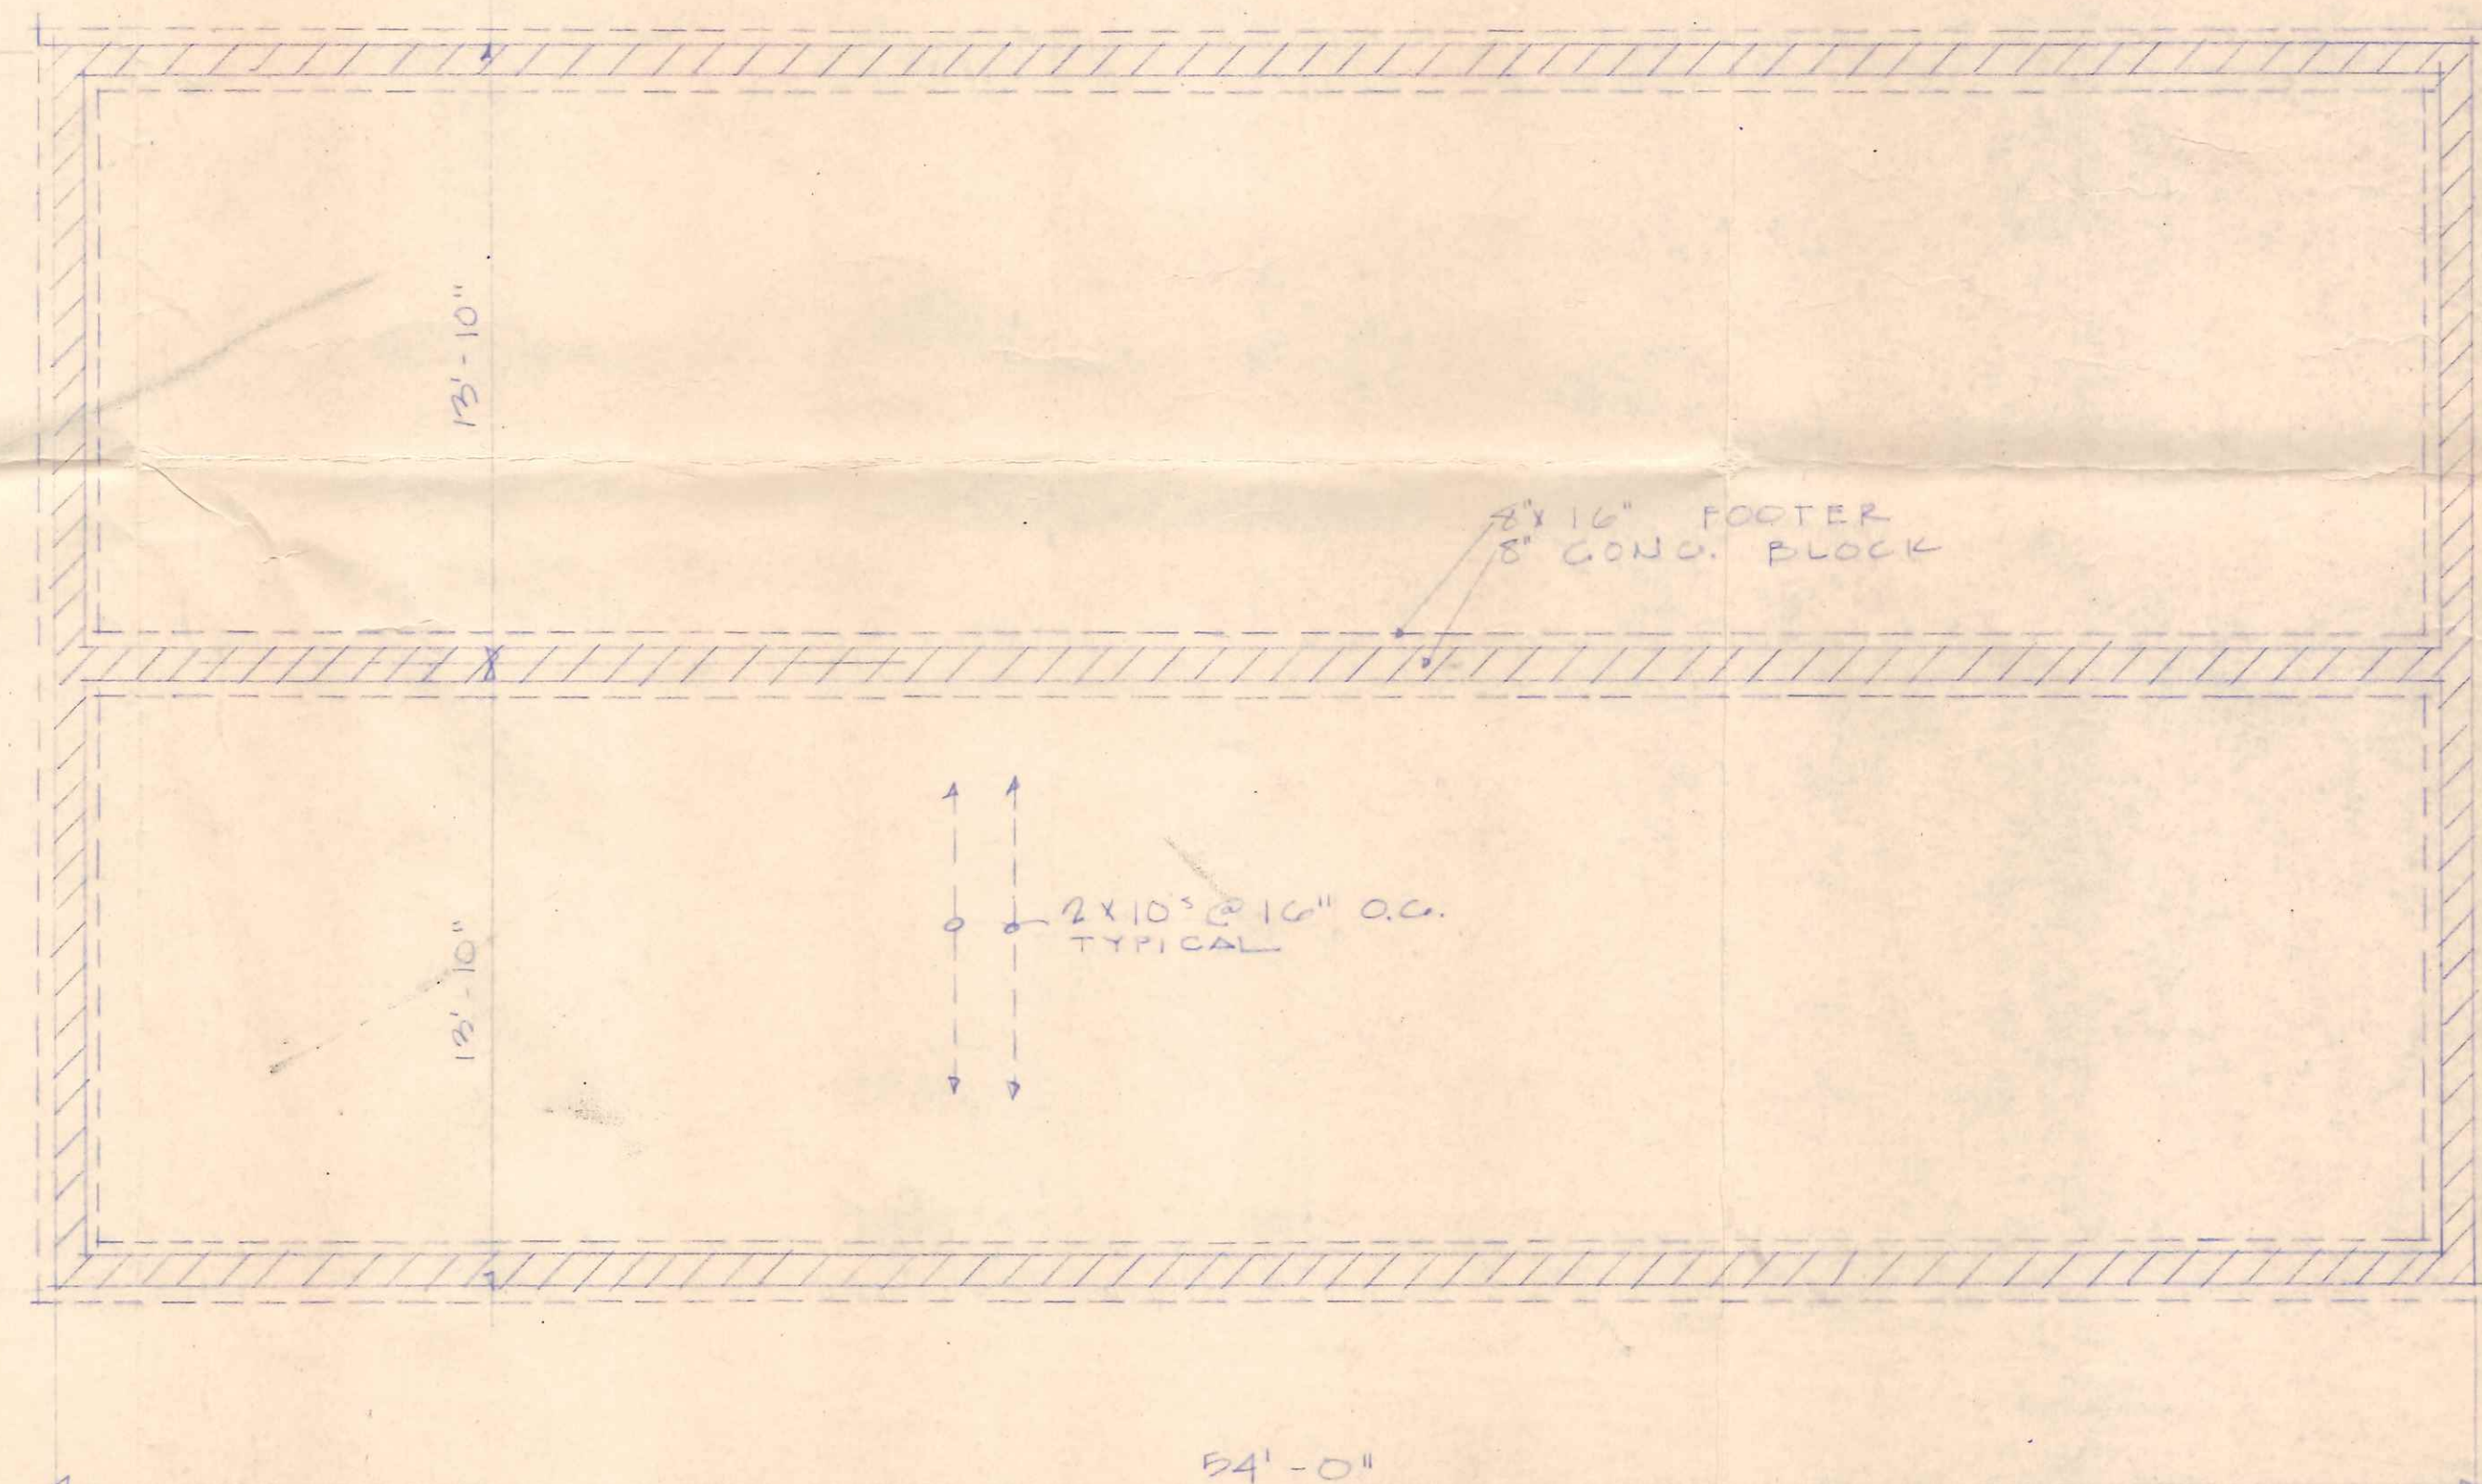

FOUNDATION PLAN

Lot 8 De Rome Dr Harold A. Schroeder

165 De Rome Dr. KEN-DAY INC. BUILDER 6-18-71