


Cross Sect

Mr & Mrs Steven Warrniment

170 DeRome Drive

by Ron Zechrich Bldr

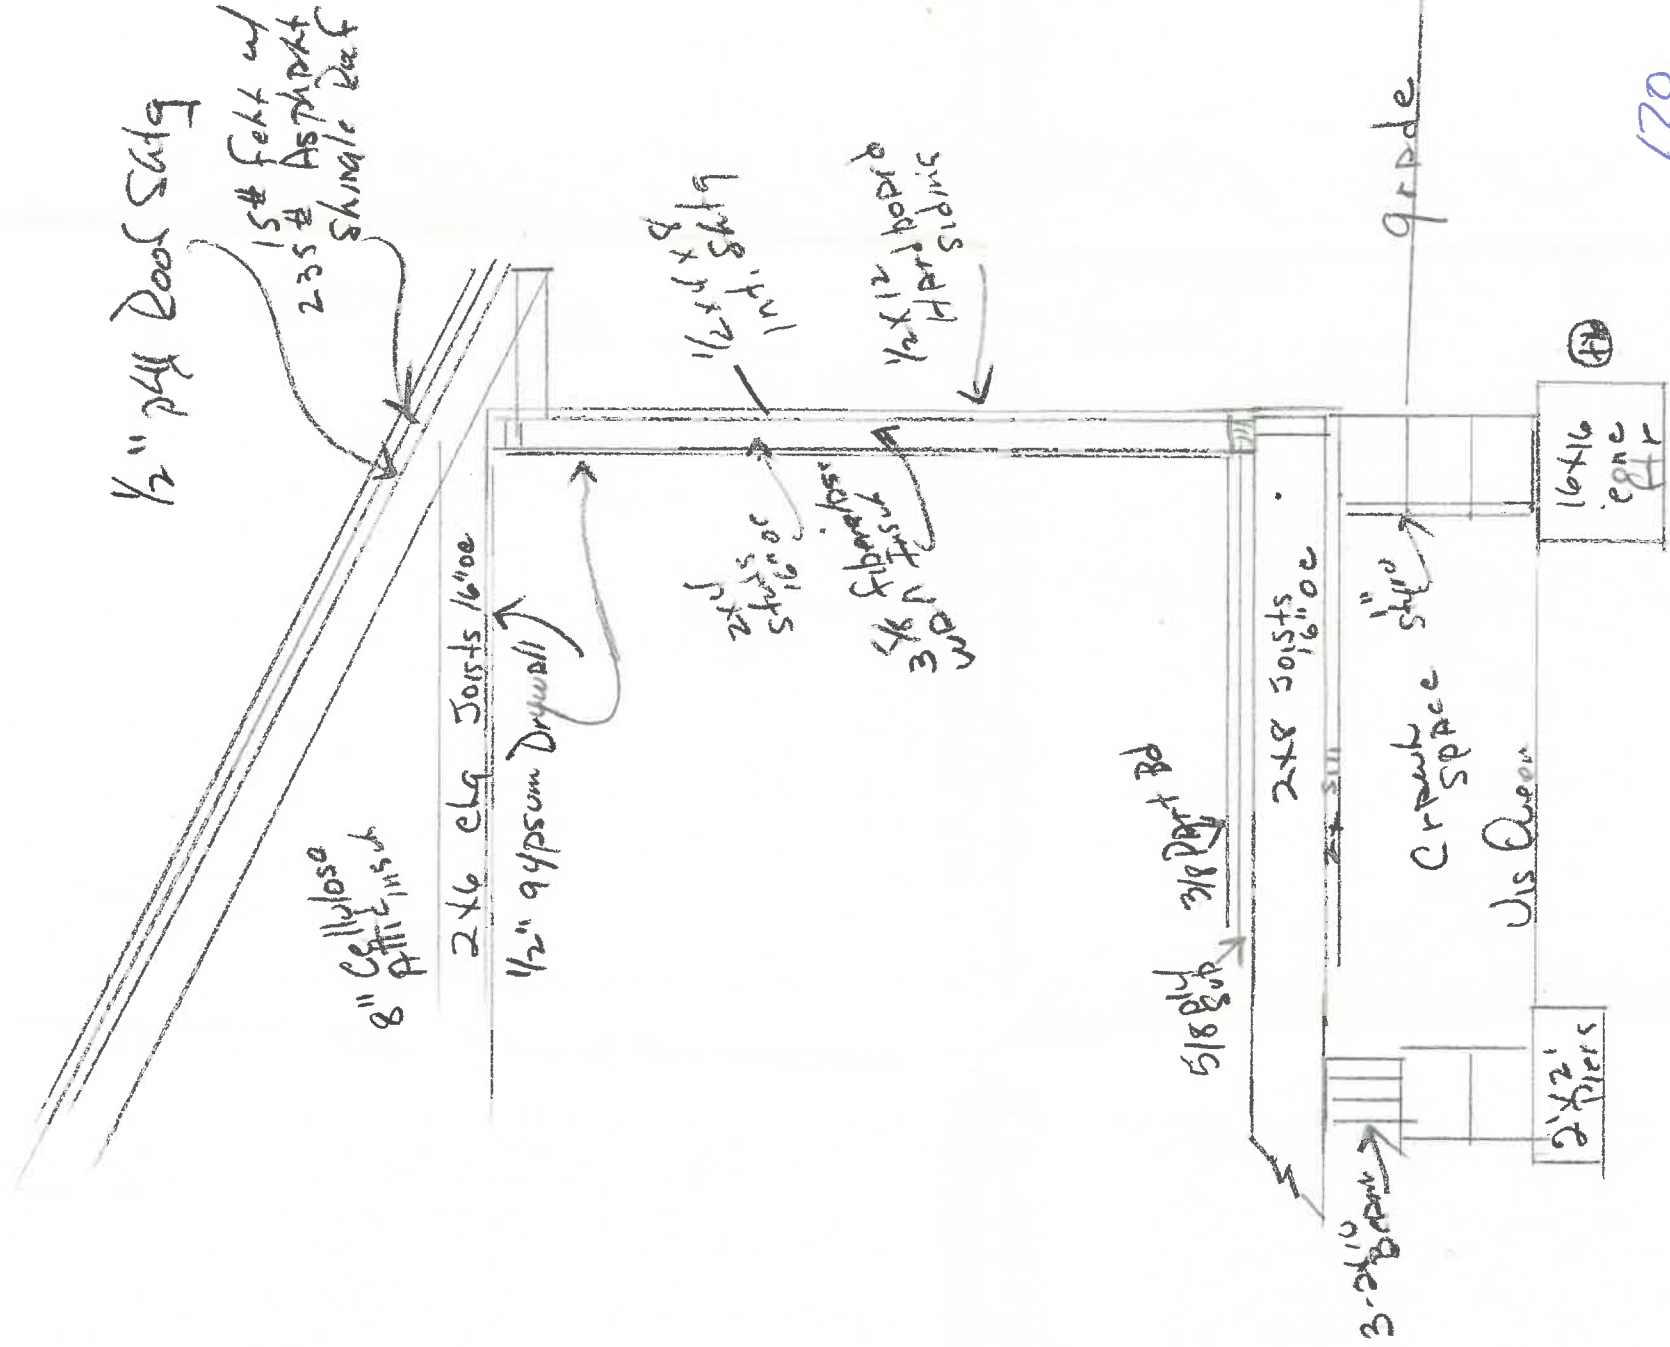

170

DeRome Dr


Plot Phan

170 DeRome Drive

Mr & Mrs Steven Warrinmont

by Ren Zechin

Scale 3/32" = 1 ft

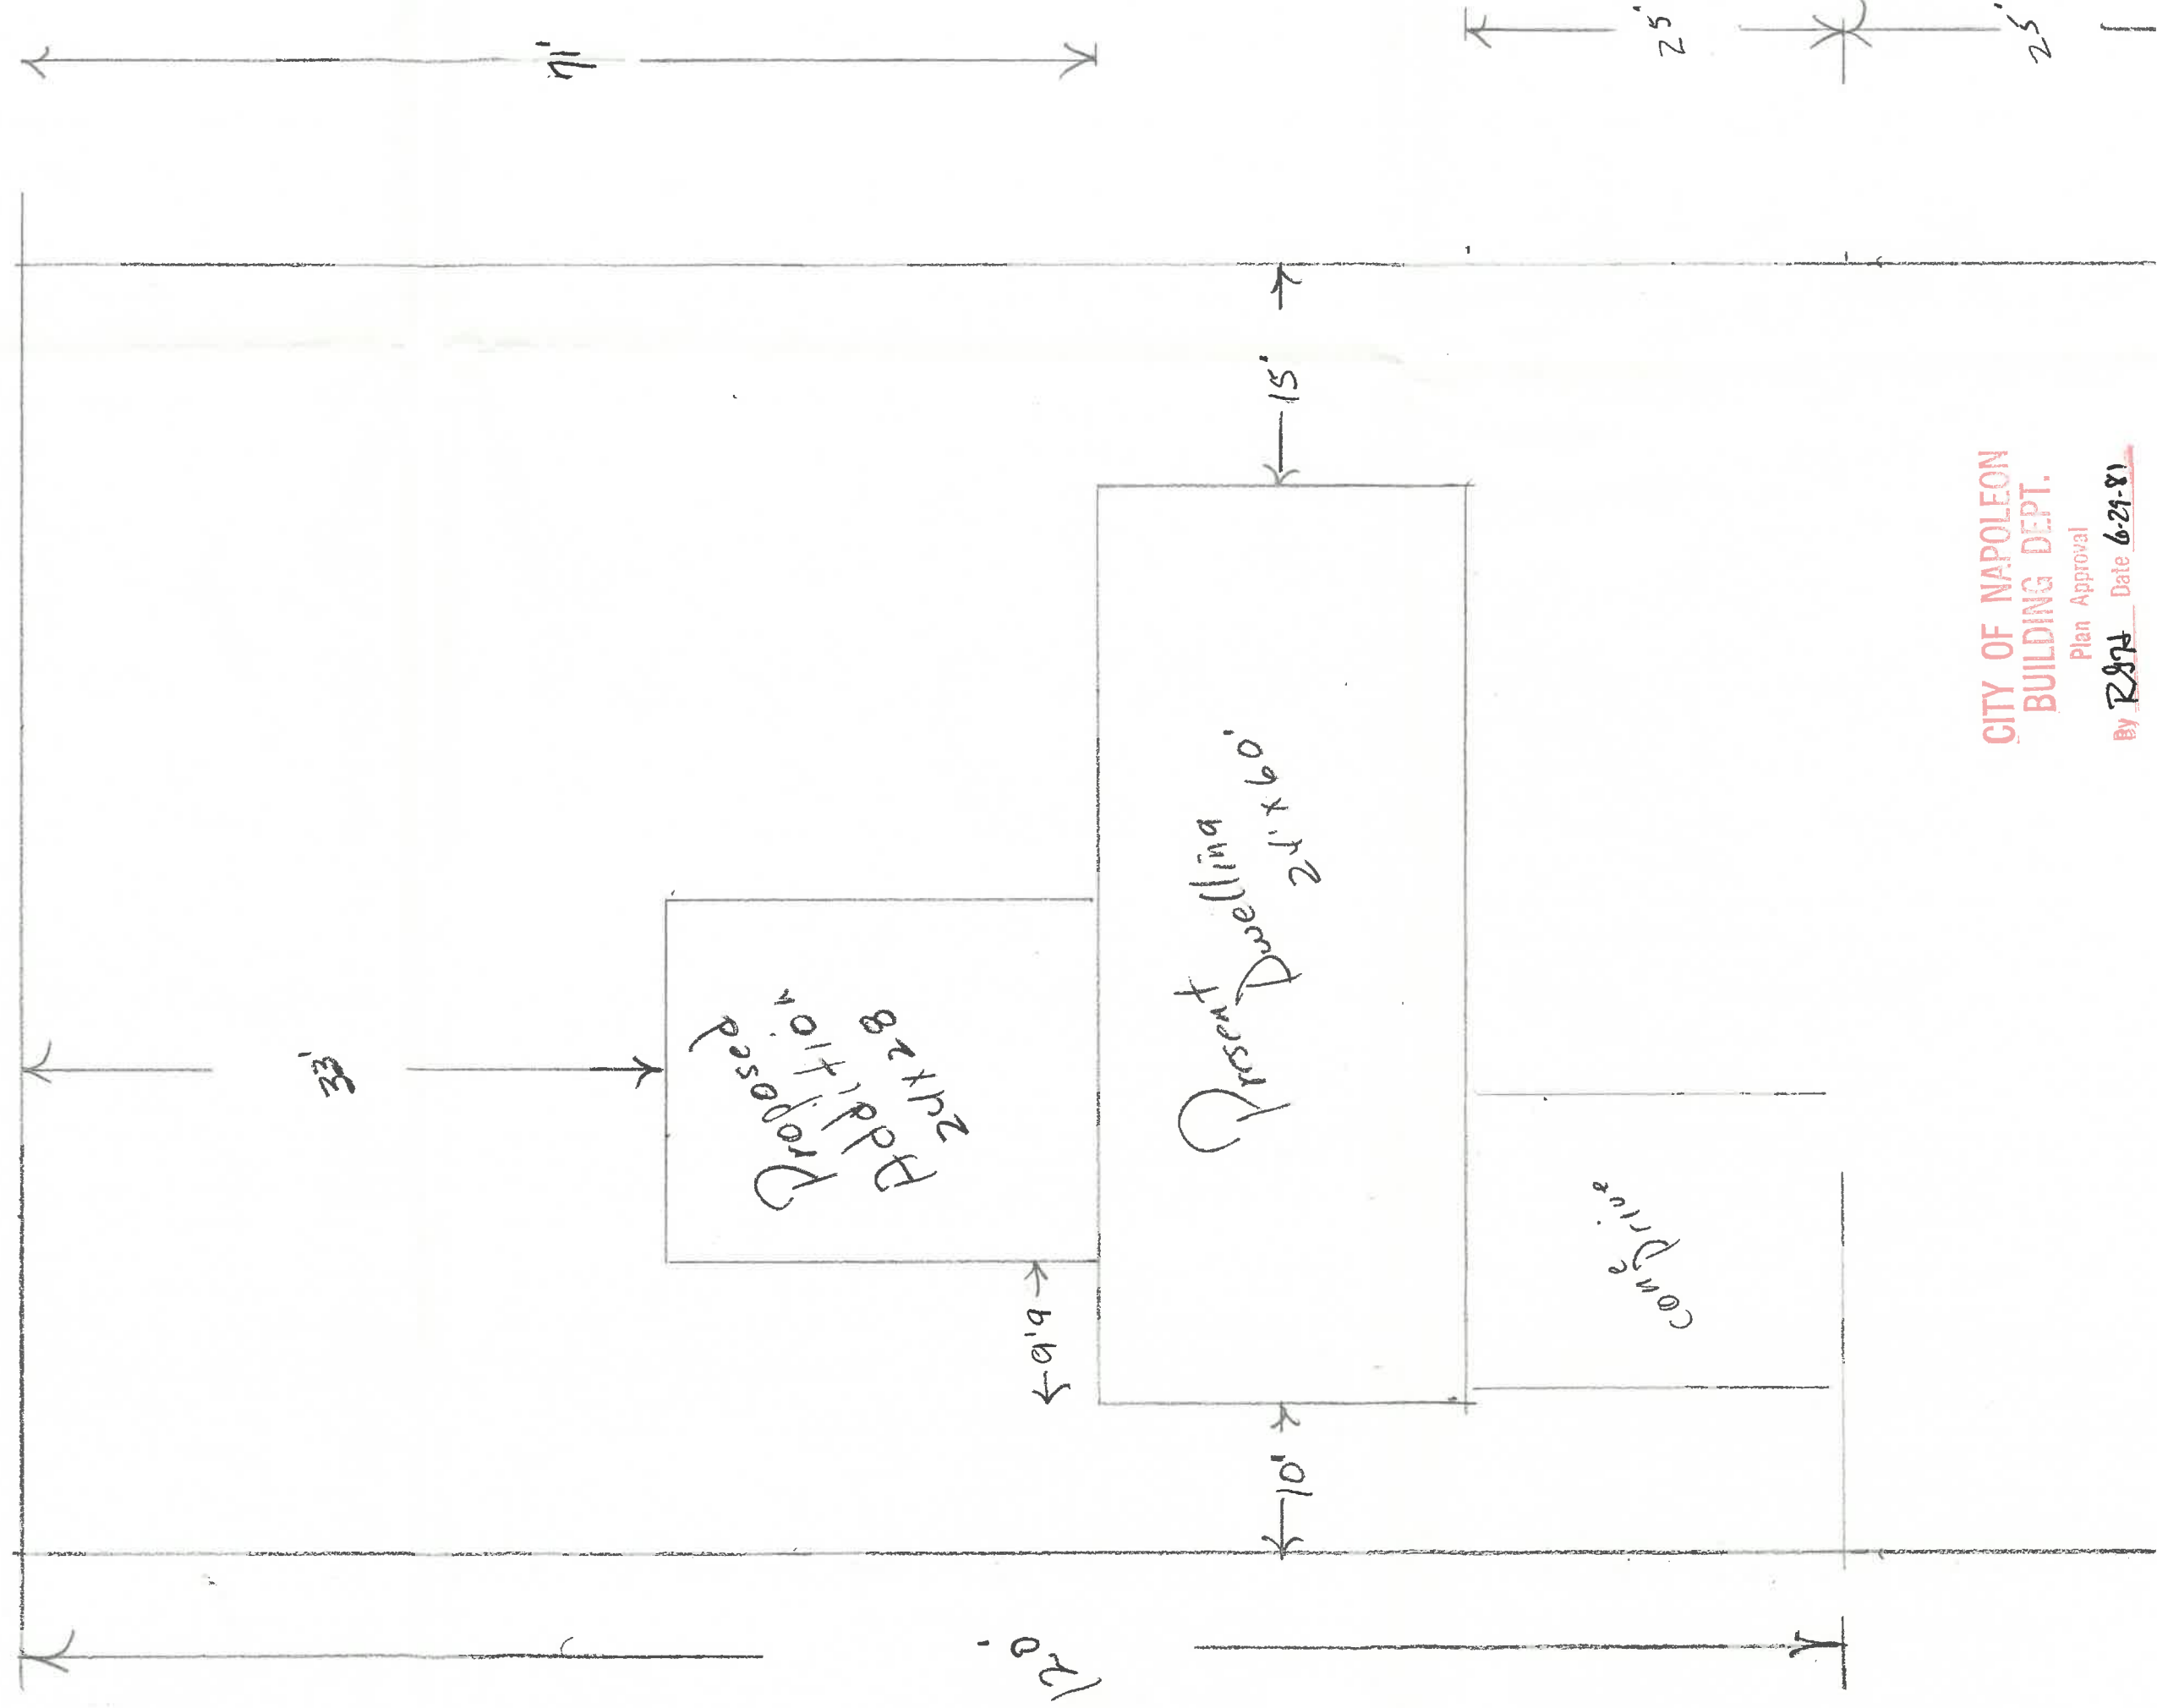

CITY OF NAPOLEON
BUILDING DEPT.

Plan Approval

By RZH Date 6-21-81