

WATER TAPPING PERMIT  
issued by  
The Napoleon Water Distribution Department  
255 West Riverview Ave. Napoleon, Ohio 43545 Ph. 592-4010

Permit No. W-0341 Issued \_\_\_\_\_ Received of \_\_\_\_\_ (\$ \_\_\_\_\_).00

(Charge for tapping permit to supply water service to) Lot No. \_\_\_\_\_ Sub Div. \_\_\_\_\_

Street No. \_\_\_\_\_ Tap Size \_\_\_\_\_ \* Cost \$ \_\_\_\_\_ .00 Plumber \_\_\_\_\_


Date completed \_\_\_\_\_ Approved by Jeffrey P. Manly water distribution dept. \_\_\_\_\_ finance director

Name \_\_\_\_\_ Size of tap 1" Date 5-21-98 Street and No. 1213 Detroit

Old Tap No. 703 New Tap No. 9826 Size and Kind of Main 8" C-900

Location of Main 16' West of West Corp Depth of Main 5'

Distance from Hydrant/Valve 109' North of Hyd 337 Distance to Curb Stop from Corp. 3'

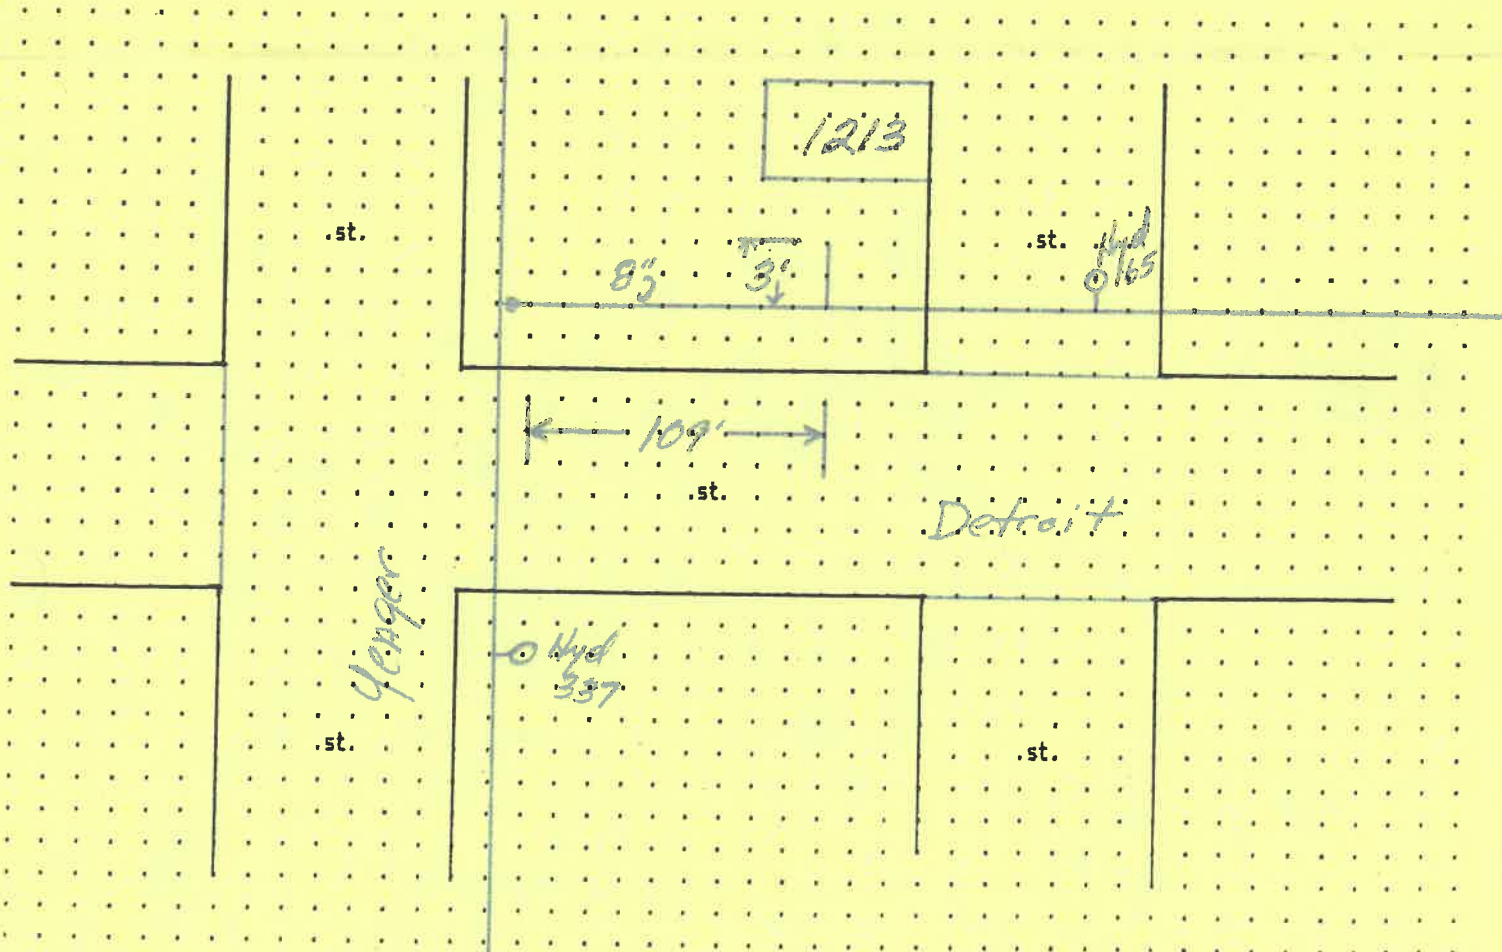

**WATER TAPPING PERMIT**  
issued by  
**The Napoleon Water Distribution Department**  
255 West Riverview Ave. Napoleon, Ohio 43545 Ph. 592-4010

Permit No. W-0341 Issued \_\_\_\_\_ Received of \_\_\_\_\_ (\$ \_\_\_\_\_) .00

(Charge for tapping permit to supply water service to) Lot No. \_\_\_\_\_ Sub Div. \_\_\_\_\_

Street No. \_\_\_\_\_ Tap Size \_\_\_\_\_ " Cost \$ \_\_\_\_\_ .00 Plumber \_\_\_\_\_

Date completed \_\_\_\_\_ Approved by Jeffrey P. Mawley water distribution dept. \_\_\_\_\_ finance director

Name \_\_\_\_\_ Size of tap 1" Date 5-21-98 Street and No. 1213 Detroit

Old Tap No. 703 New Tap No. 9826 Size and Kind of Main 8" C-900

Location of Main 16' West of West Corp Depth of Main 5'

Distance from Hydrant/Valve 109' North of Hyd 337 Distance to Curb Stop from Corp. 3'

