

PERMIT

CITY OF NAPOLEON - BUILDING DEPARTMENT
 255 West Riverview Avenue, Napoleon, Ohio 43545 - 419-592-4010

Permit No. 785-77 Issued 7-19-77
date

Job Location 1079 Dodd St.
address

Lot n/a
sub-div or legal discript

Issued By *Donald Burget*
building official

Owner Glenn Carter 592-0150
name tel.

Address Rt. 5 Napoleon

Agent Bergstedt Builders 592-3451
builder-eng.-etc. tel.

Address 1050 Dodd

Description of Use Install "AlSCO"
aluminum siding

Residential XX1
no. dwelling units

Commercial _____ Industrial _____

New _____ Add'n. _____ Alter _____ Remodel XX

Mixed Occupancy _____

Change of Occupancy _____

Estimated Cost \$ 3,366.00

FEES	BASE	PLUS	TOTAL
<input checked="" type="checkbox"/> BUILDING	\$12.00	---	\$12.00
<input type="checkbox"/> ELECTRICAL			
<input type="checkbox"/> PLUMBING			
<input type="checkbox"/> MECHANICAL			
<input type="checkbox"/> DEMOLITION			
<input type="checkbox"/> ZONING			
<input type="checkbox"/> SIGN			
WATER TAP			
SEWER TAP			
TEMP. ELECT.			
ADDITIONAL PLAN REVIEW	Struct. _____ hrs		
	Elect. _____ hrs		
TOTAL FEES.....			\$12.00
LESS MIN. FEES PAID _____			-0-
			<small>date</small>
BALANCE DUE.....			\$12.00

ZONING INFORMATION

district	lot dimensions	area	front yd	side yds	rear yd
	<u>n/a</u>				
max hgt	no pkg spaces	no ldg spaces	max cover	petition or appeal req'd	date appr

WORK INFORMATION:

Size: Length _____ Width _____ Stories _____ Ground Floor Area _____

Height _____ Building Volume (for demo. permit) _____ cu. ft.

Electrical: n/a
brief description

Plumbing: n/a
brief description

Mechanical: n/a
brief description

Sign: _____ Dimensions _____ Sign Area _____
type

Additional Information: Contact city if removal of conductors or meter is required and provide 18"x18"x3/4" wood backer for the meter base. Shall be bonded &

Date 8-4-77 Applicant Signature *Donald Burget* Grounded
owner-agent

CITY OF NAPOLEON
ENGINEERING DEPARTMENT
APPLICATION FOR CONSTRUCTION PERMIT
(PLEASE PRINT OR TYPE)

\$12.00

785-77

The undersigned hereby makes application for the construction, installation, replacement or alteration as herein specified, agreeing to do all such work in strict accordance with the City of Napoleon's Building Code for 1, 2 and 3 Family Buildings.

Owner's Name Glenn Clark Address R Rt 6 Napoleon O

Builder's Name Bugstead Bldg Address 1050 Dodd Tel. 592-3451

LOT INFORMATION: (Not required for roofing or siding job.)

Location of Project 1079 Dodd St. Lot # _____

Subdivision _____ Lot Area _____ Sq. Ft. _____

Yard Set Back: Front _____ Rear _____ Left Side _____

Right Side _____ Zoning District _____

BUILDING INFORMATION:

Single Double _____ Multiple _____ New Construction _____

Addition _____ Remodel _____ Attached Garage _____

Detached Garage _____ Accessory Building _____ Replacement _____

Brief Description of Work: alum. siding "alaco"

Size: Length _____ Width _____ No. of Stories _____

Floor Area: 1st Floor _____ Sq. Ft. 2nd Floor _____ Sq. Ft.

3rd Floor _____ Sq. Ft. Basement _____ Sq. Ft.

Unfinished Attic _____ Garage _____

Foundation: Piers _____ Full Basement _____ Part Basement _____

Concrete _____ Thickness _____ Block _____ Size _____

Walls: Frame _____ Block _____ Brick _____ Other _____

Specific Type of Exterior Siding _____

APPLICATION FOR PERMIT SHALL BE ACCOMPANIED BY TWO COMPLETE SETS OF PLANS INCLUDING: ELEVATIONS, FLOOR PLANS, CROSS SECTIONS AND PLOT PLAN. IF ADDITIONS OR REMODELING, SHOW ALL EXISTING STRUCTURES AND THEIR SIZE AND LOCATION. ALL PLANS SHALL BE DRAWN TO 1/4"=1'-0" SCALE. PLOT PLAN DRAWN TO 1/8"=1'-0" SCALE.

ESTIMATED COST OF COMPLETED PROJECT: \$3300.00

DATE July 18, 77 APPLICANT'S SIGNATURE Don Bugstead
OWNER-BUILDER-AGENT

$$\begin{array}{r} 110 \\ 30 \\ \hline 3300 \end{array}$$

NAPOLEON BUILDING DEPARTMENT (SAMPLE DRAWING)


VENTS ALUM #144
 ROOFING 25' OC
 UNDERLAYMENT 15' FLLT
 SHEATHING 1/2 CDX

Trusses FR 2' OC

2x8 RAFTERS @ 16" O.C.

2x8 CEIL. JOISTS @ 16" O.C.

1/2" CEILING INSULATION

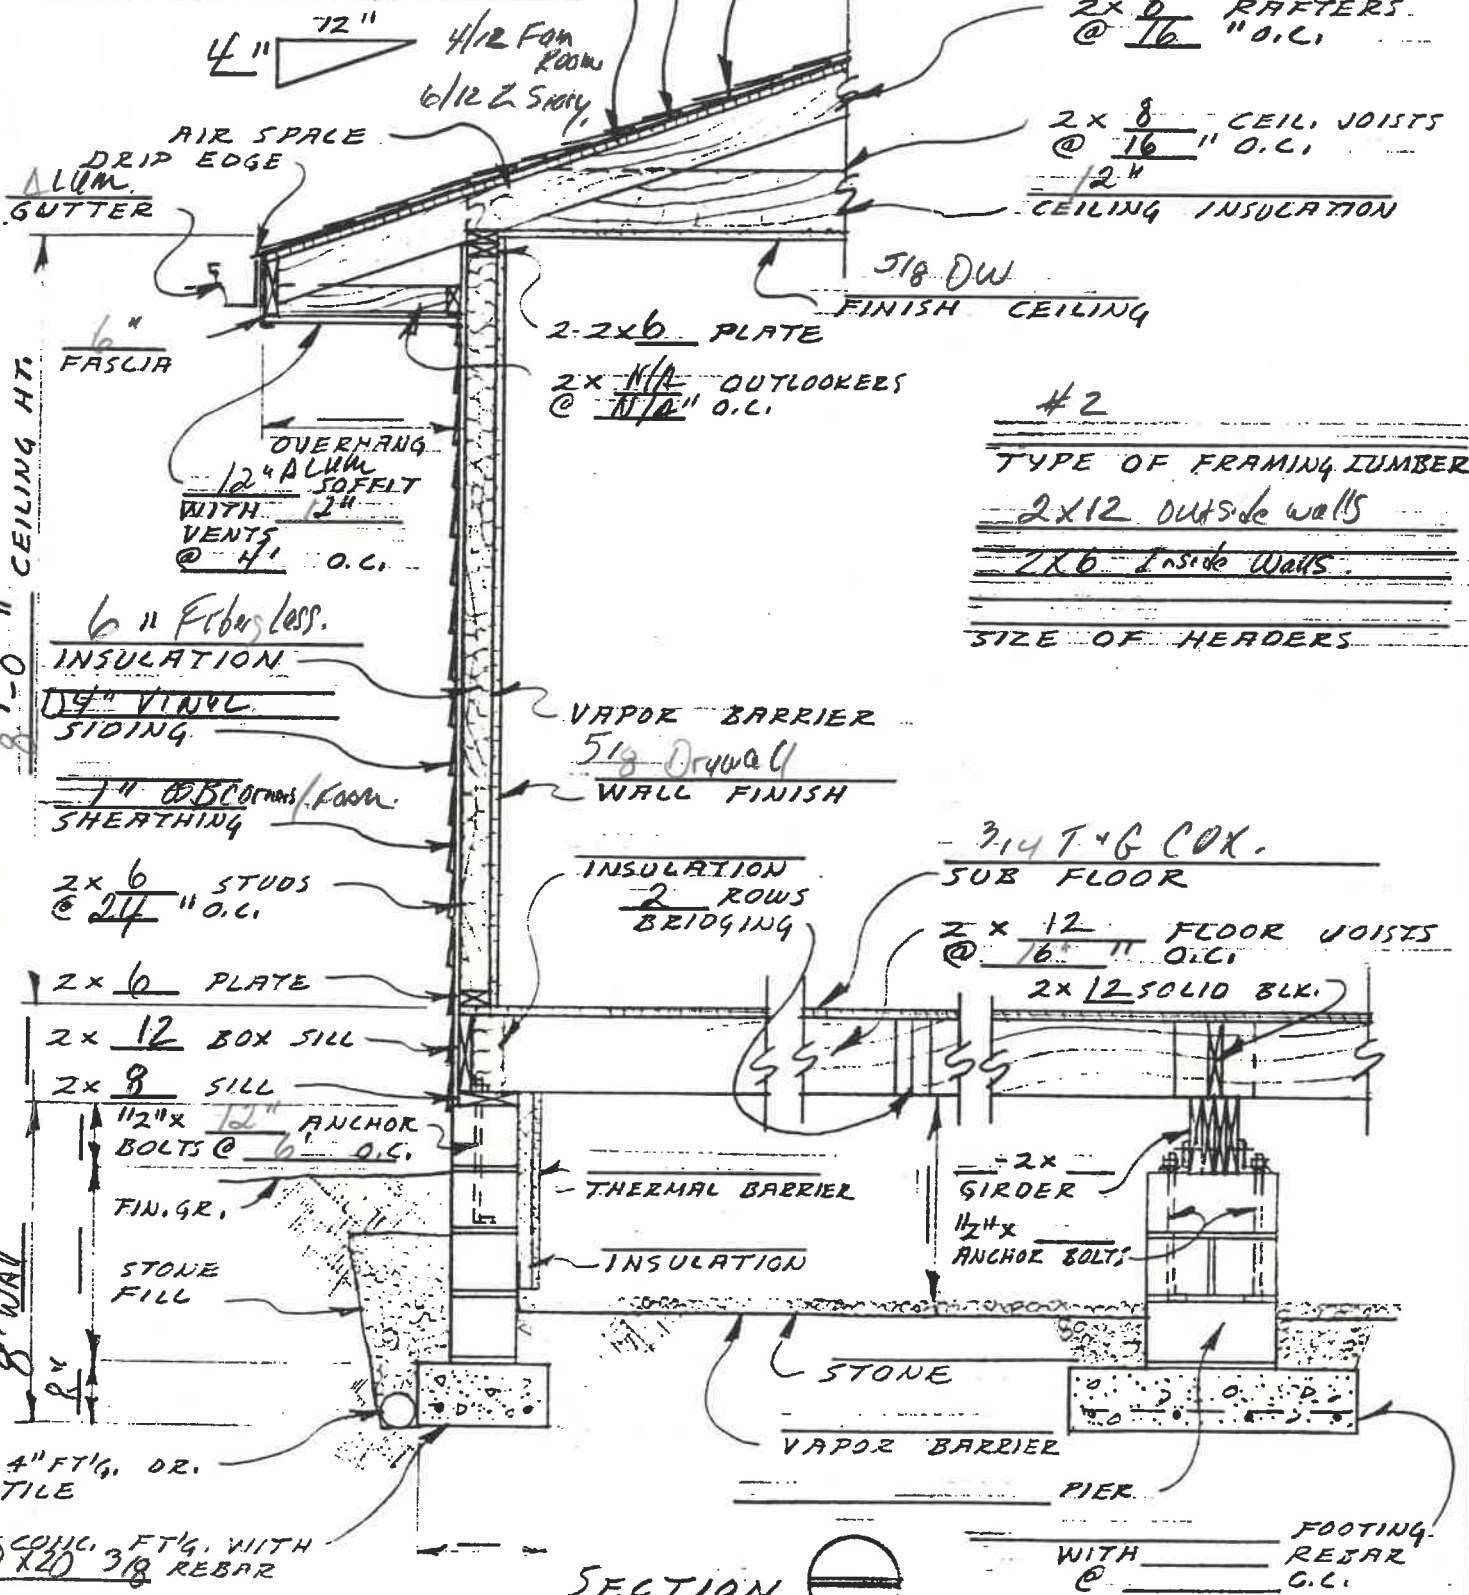

#2
 TYPE OF FRAMING LUMBER
 2x12 Outside walls
 2x6 Inside walls
 SIZE OF HEADERS

SECTION
 SCALE 1/2"=1'-0"

8" Concrete Formed or 6" Formed 3" Concrete Block - 8" 10" 12" Wall Thicknesses

DATE 9-10-93 WALL SECTION @ CRAWL SPACE DWG. NO OF

Mike Auster Miller Residence 1079 DODD ST. 4-11-89 54

