


1088 DODD

DATE: 7-11-14
INSTALLED BY: TRESSLER PLUMBING
INSPECTED BY: MARTY CROSSLAND

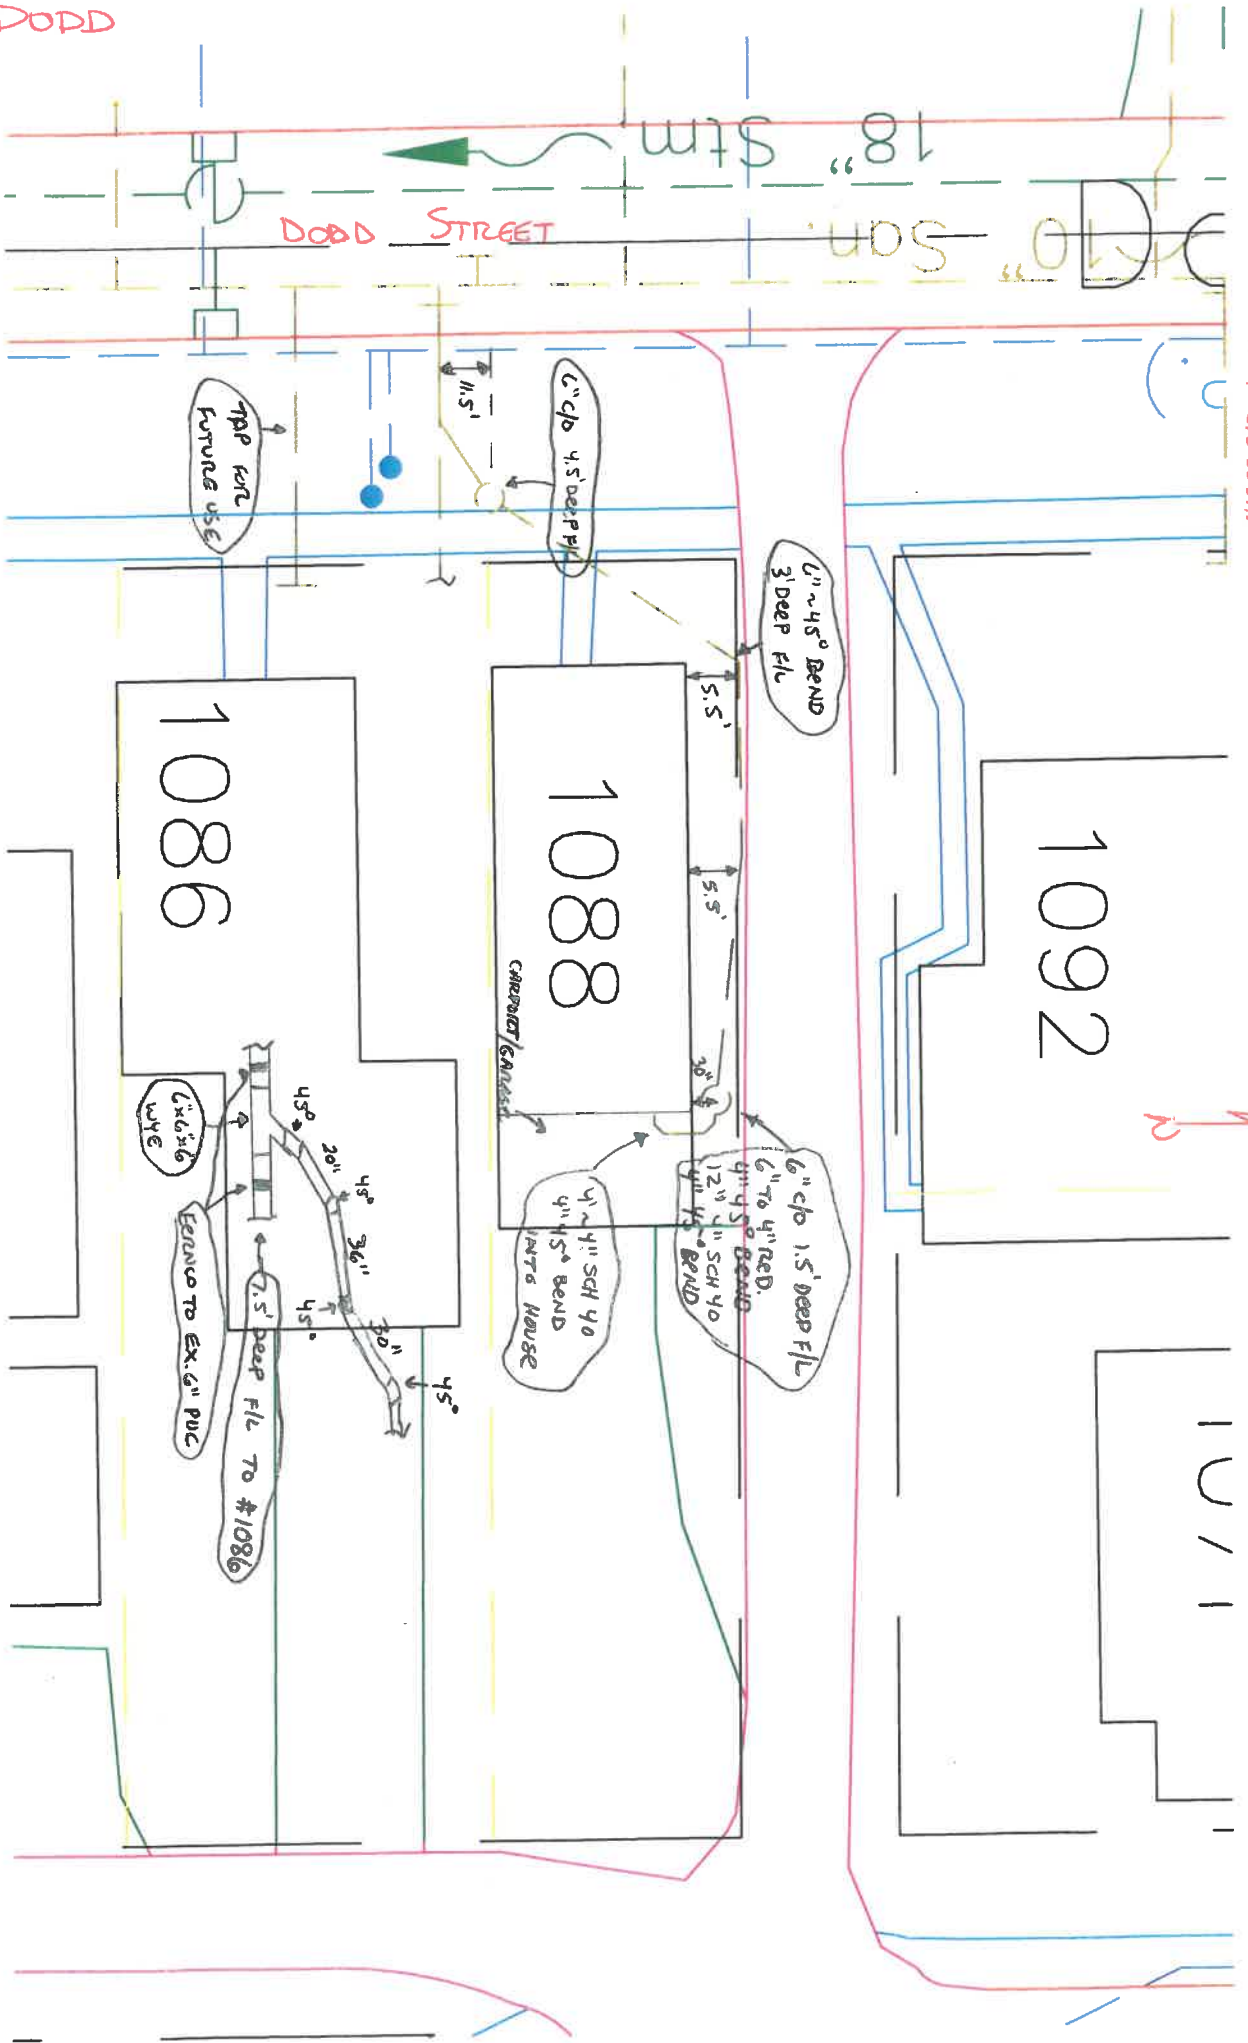

1" = 20'