

CITY OF NAPOLEON WATER TAPPING PERMIT FORM

PERMIT #:

ISSUED:

JOB LOCATION: _____

SUBDIVISION NAME: _____ LOT #: _____

OWNER:

ADDRESS: 1093 Dodd St

CONTRACTOR: _____ PHONE: _____

TAP SIZE: 1" 1.5" _____ 2" _____ OTHER _____

AMOUNT PAID: _____ YOKE SIZE: _____


PLUMBING CONTRACTOR: _____ PH: _____

DATE OF TAP: 9-18-14 OLD TAP #: _____ NEW TAP #: _____

SIZE AND KIND OF MAIN: 6" CIP

LOCATION OF MAIN: Eastside of Dodd St DEPTH OF MAIN: _____

DIST FROM ^{#162}HYDRANT VALVE: 166' DIST TO CURB STOP FROM CORP: 39'

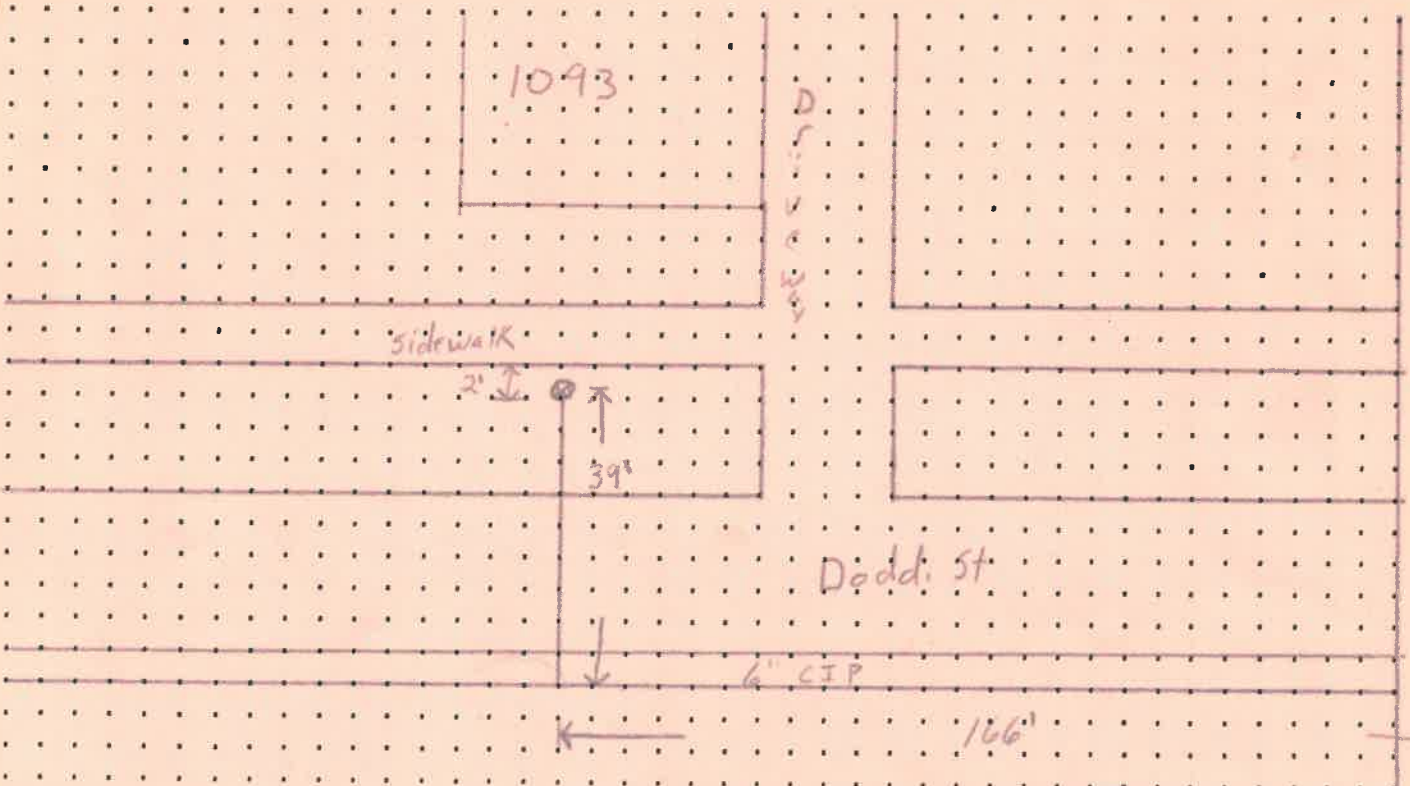

DATE APPROVED: 9-18-14

BY: Jeffrey H. Pugh