


MIRROR PLAN
 FOUNDATION PLAN


BECK CONSTRUCTION CO.
 PLAN NO. 247
 MAR. 1990

P.D.S.

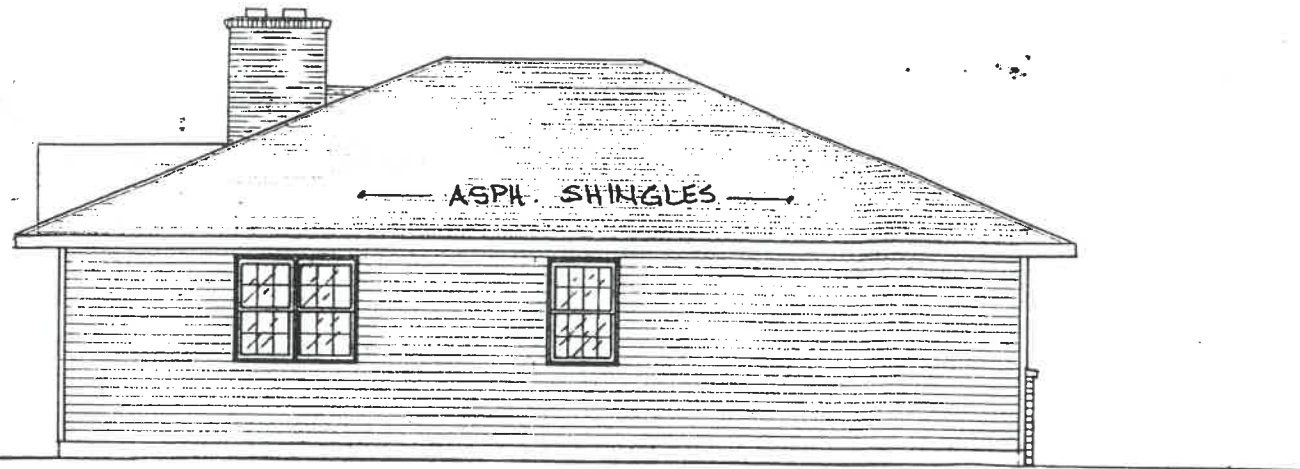


LEFT SIDE ELEVATION

1/8" = 1'-0"

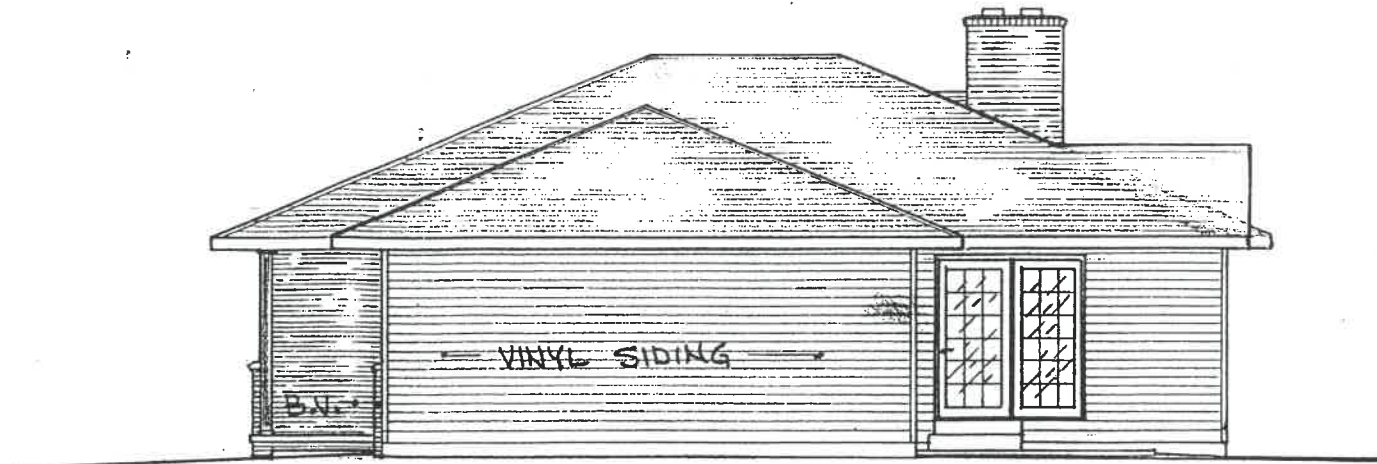

RIGHT SIDE ELEVATION

1/8" = 1'-0"

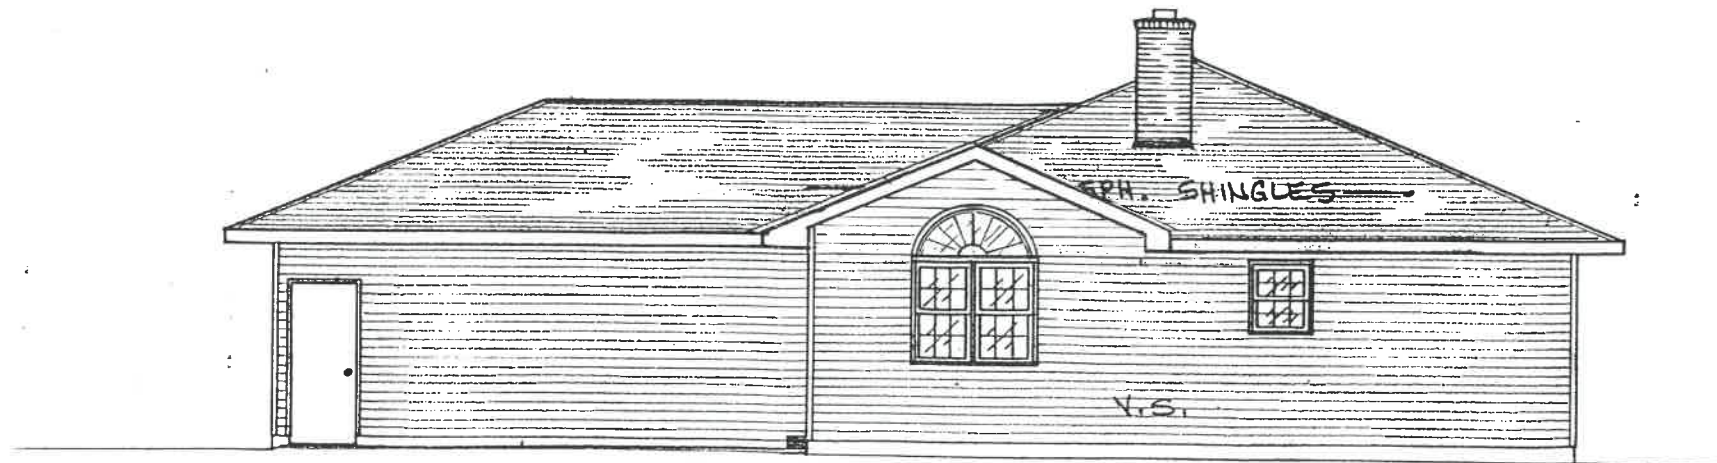

CO. RD. M. BECK CONSTRUC
APPROVED BY: