


69,500

1247 Dodd

SITE PLAN FOR
BECK CONSTRUCTION CO.
LOT NO. 7, PLEASANT VALLEY ADDITION
CITY OF NAPOLEON, HENRY COUNTY, OHIO.

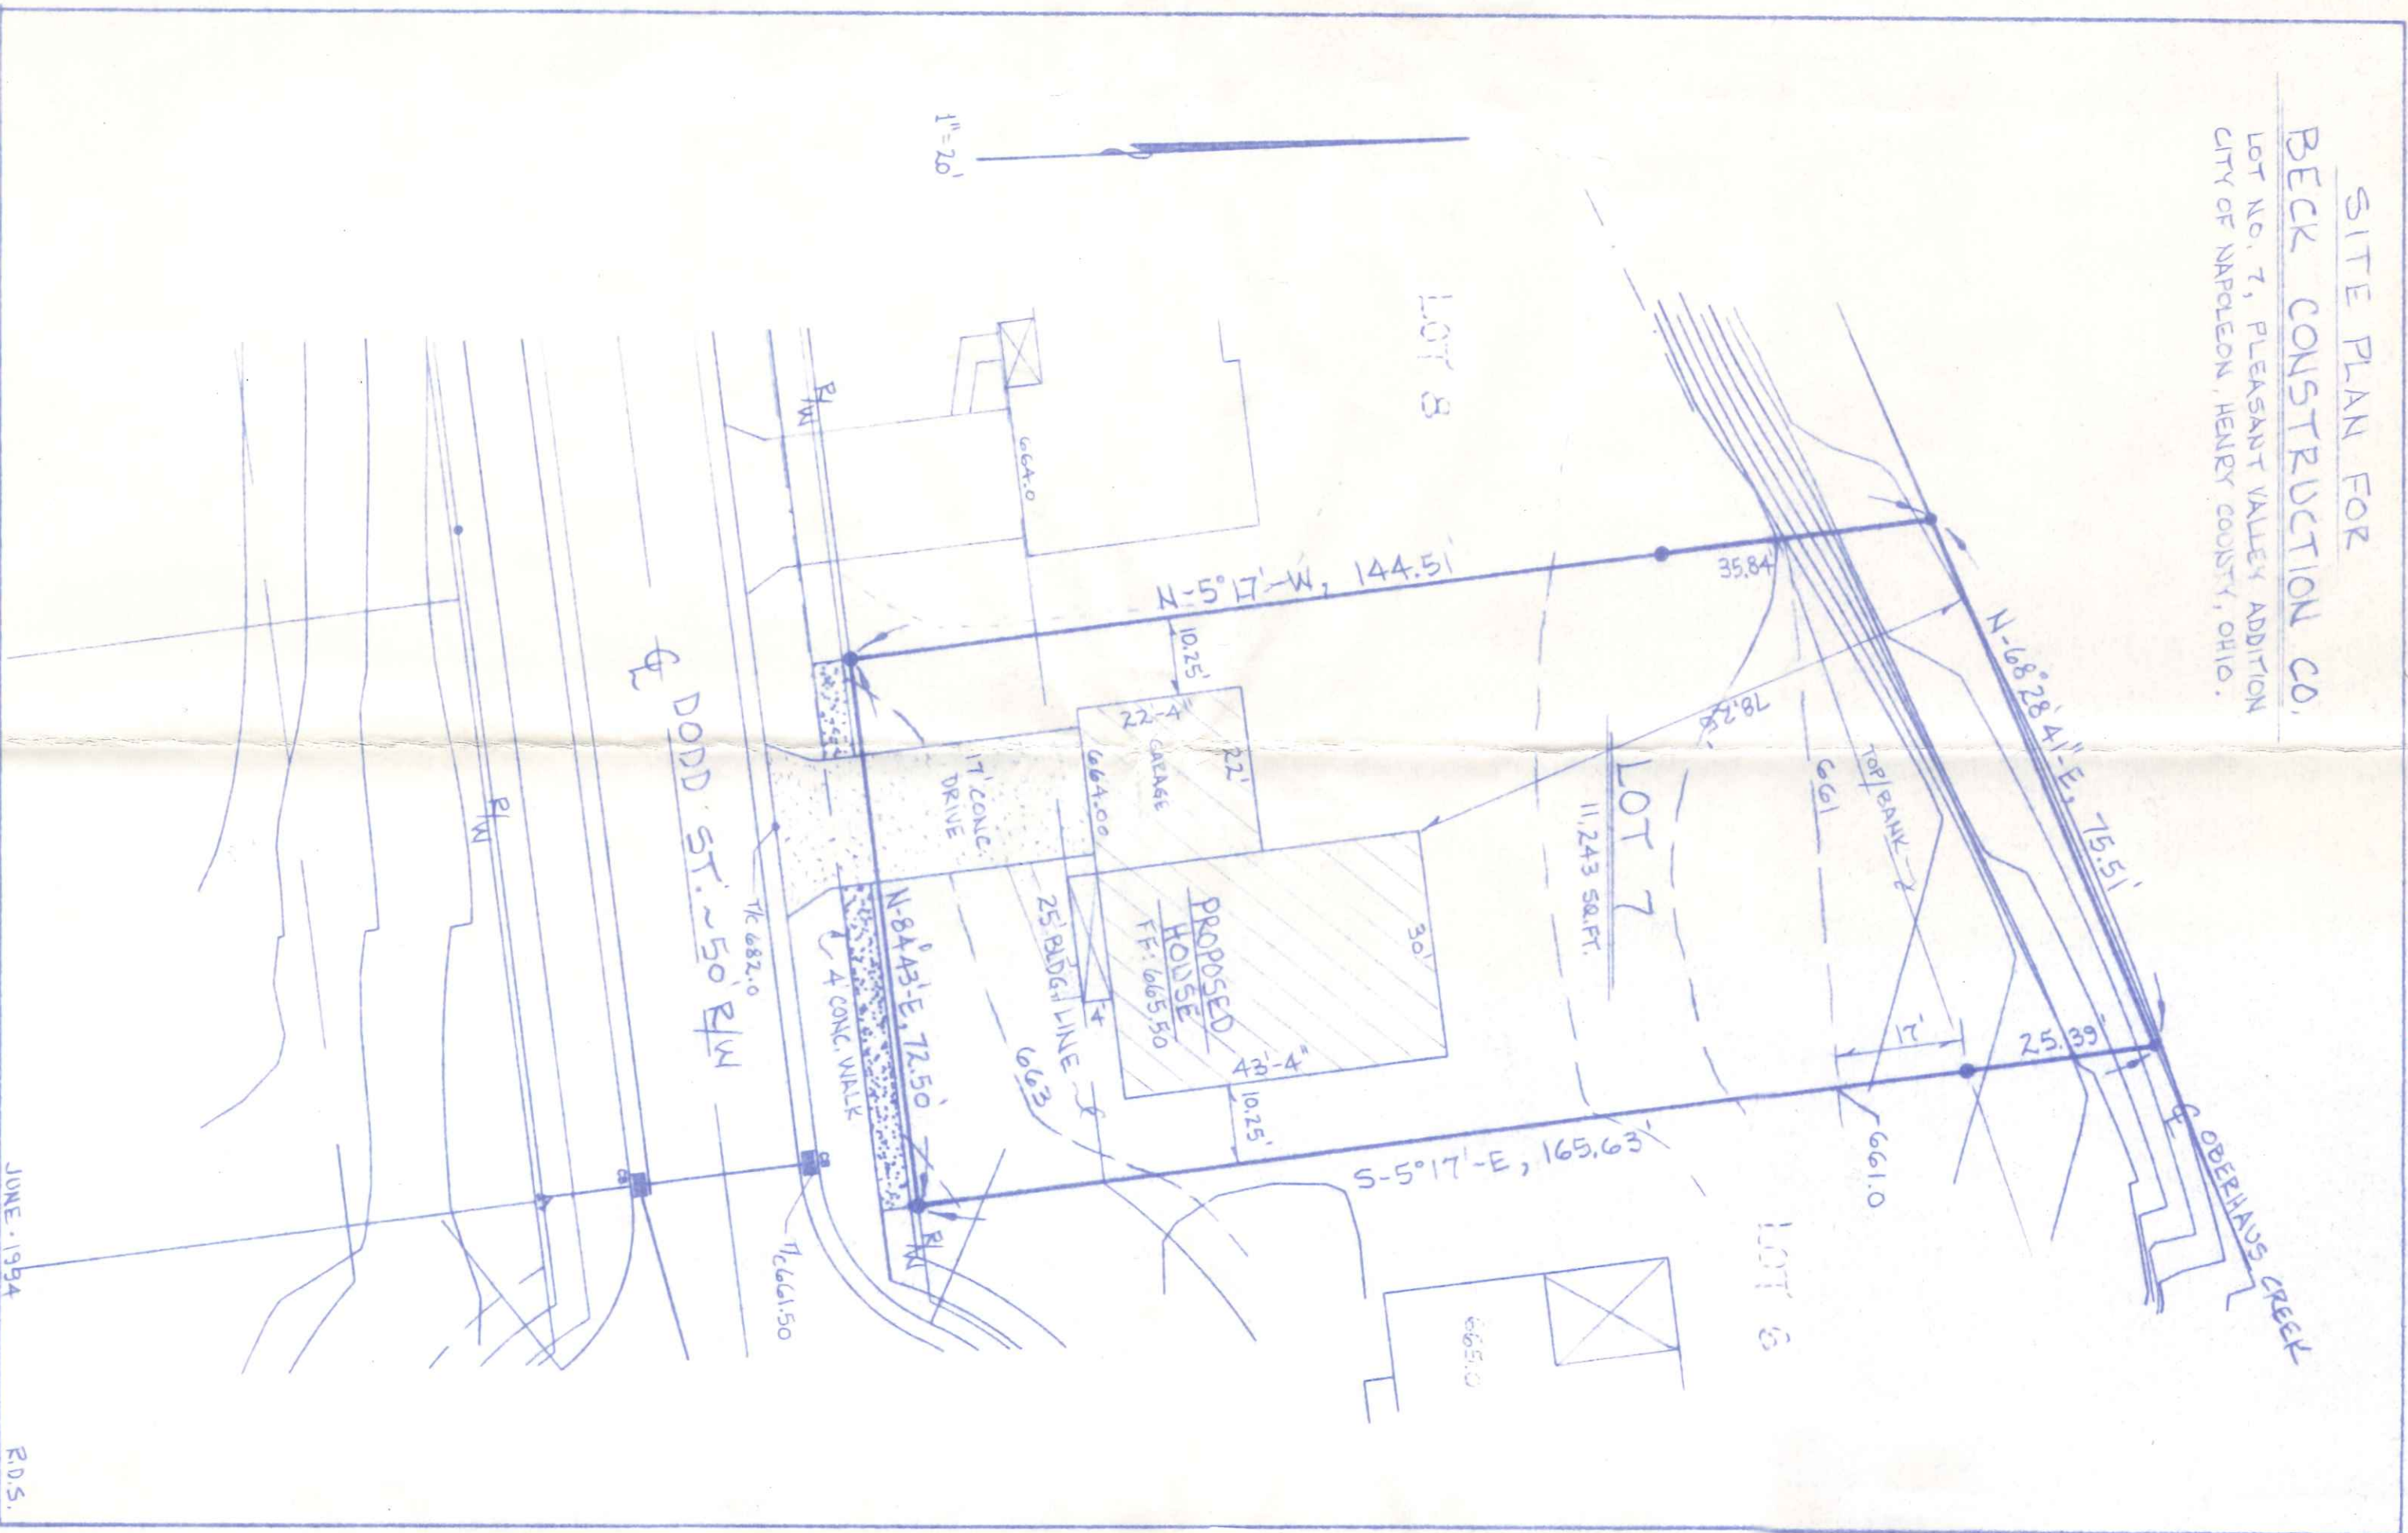

1" = 20'

JUNE 1994

R.D.S.