
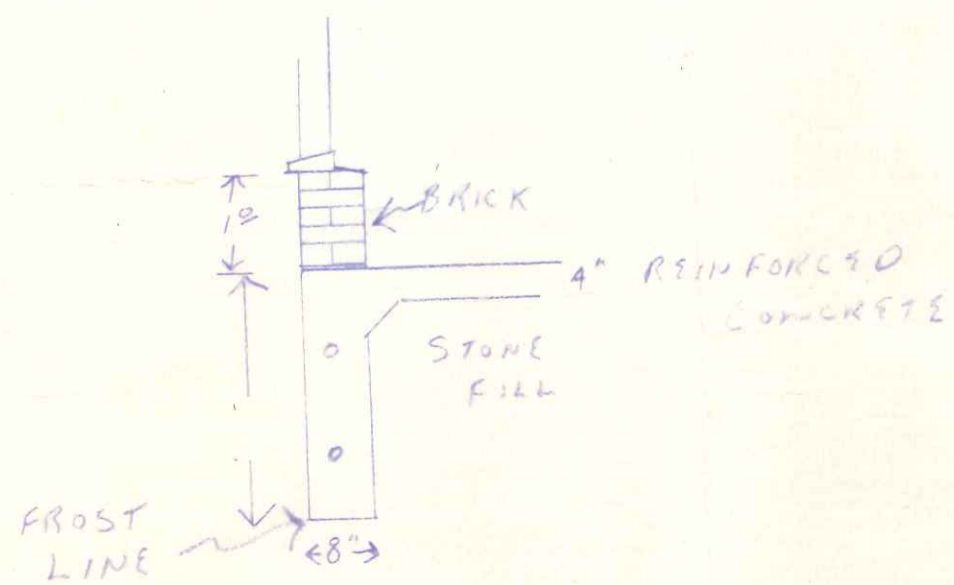
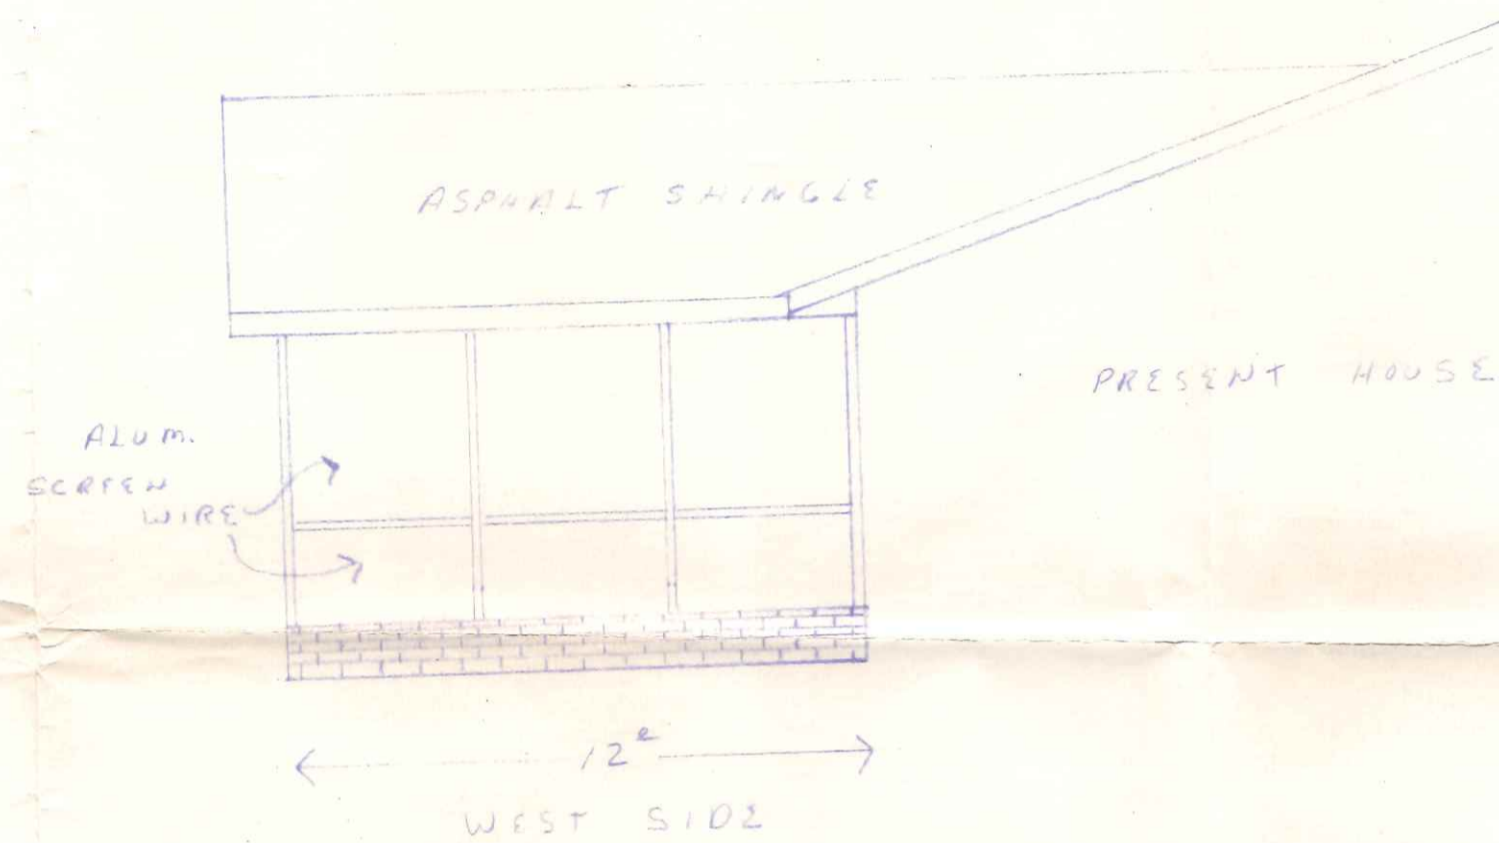


GENERAL SPECS:

- ADD TO PRESENT CONCRETE SLAB
- POUR REINFORCED RAT WALL
- LAY UP 12" BRICK WALL
- 2x6 CEILING JOIST
- 2x6 RAFTERS
- 235 * ASPHALT SHINGLE
- ALUM BOARD + BATTEN GABLE SIDING
- ALUM SOFFIT CEILING + FACIER
- SPOUTING
- ALUM. SCREEN WIRE

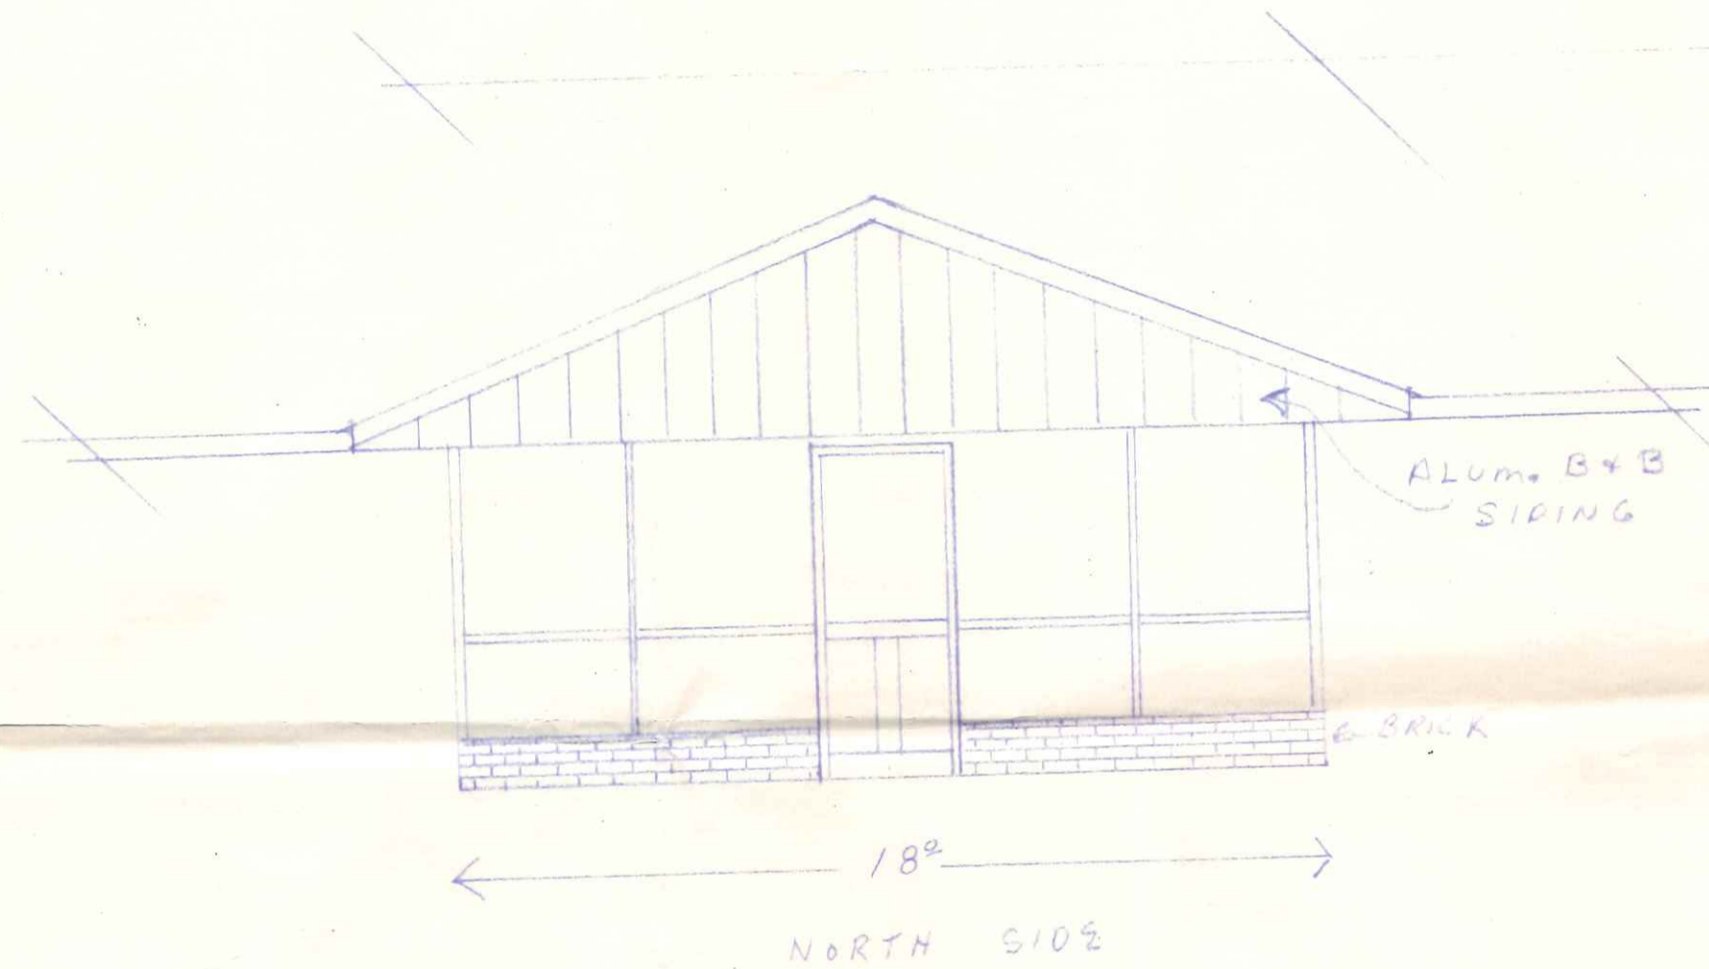

CITY OF NAPOLEON
BUILDING DEPT.
Plan Approval
By *[Signature]* Date *5/4/83*

SCREENED IN PATIO
FOR
JERRY RICHARD
NAPOLEON, OHIO
5/4/83

70 Duquesne Dr