

**CITY OF NAPOLEON
BUILDING CONSTRUCTION PERMIT
(1, 2 or 3 Family Dwelling)**

Owner Name Bill Grayson
 Address 723 Erie Street
 Builder Name Hengstodt Builders
 Address 1050 South St. Tel. 531-1111

Lot Information:

Street No. 723 Erie Street
 Lot 16 Subdivision 111st
 Lot Dimensions _____ Lot Area _____ Sq. Ft. _____
 Yard Set Back: Front _____ Rear _____
 Side _____ Side _____

Zoning R-4 Intended use of Building: renovating on the 2nd floor
of the existing dwelling additional room on 2nd floor a bedroom and a new bathroom.
(2-dormers, 3' x 11')

Building Information:

Single _____ Double _____ Multiple _____ New Construction _____ Addition _____ Remodel _____
 Size: Length _____ Width _____ No. of Stories 2
 Floor Area: 1st Floor 16 2nd Floor _____ 3rd Floor _____ Basement _____
 Unfinished Attic _____ Garage _____
 Foundation: Piers _____ Full Basement _____ Part Basement _____
 Concrete _____ Block _____
 Walls: Frame X Block _____ Brick _____ Other wood siding
 Electrical: Wiring on bath rm. Electric Heating _____ Electrical Appliances _____
 Plumbing: Fixtures or Traps _____ Warm Air Heating _____ Hot Water Heating _____

Additional Information: This permit requires compliance with the attached addendum
marked exhibit "A" and made a part here-of.

Date 11-18-75 Applicant Signature John Hengstodt
 Owner - Builder - Agent

Inspection Record:

Work Started <u>11/14/75</u>	Foundations _____	Plumbing, Heating _____
Set Back, Side Lines _____	Plumbing (Rough In) _____	And Air Conditioning _____
Excavation _____	Erecting Frame _____	Roof _____
Footing _____	Electrical Work _____	

Comments: 11/18/75 informed contractor provide approved corner
bracing on ext. wall in back of dwelling per PWF

Certificate of Occupancy Issued _____

Permit No.	<u>427-75</u>		
Issued	<u>11/18/75</u>		
By	<u>[Signature]</u> Building Inspector		
Valuation	<u>14,030.00</u>		
	Fees	Base	Plus Total
Construction	<u>\$18.50</u>		
Plumbing	<u>---</u>	<u>---</u>	<u>---</u>
Electrical	<u>\$2.00</u>		<u>3.00</u>
Heating			
Water Tap			
Sewer Tap			
Temporary Elec.			
TOTAL	<u>\$22.50</u>		<u>\$22.50</u>

CITY OF NAPOLEON
ENGINEERING DEPARTMENT
APPLICATION FOR PLUMBING PERMIT
(PLEASE PRINT OR TYPE)

The undersigned hereby makes application for the installation, replacement or alteration of plumbing system or device as herein specified, agreeing to do all such work in strict accordance with the City of Napoleon's adopted Plumbing Code for 1, 2 and 3 Family Building.

Owner's Name _____ Address _____

Contractor's Name _____ Address _____ Tel. _____

LOT INFORMATION:

Location of Project _____ Lot # _____

Subdivision _____ Zoning District _____

BUILDING INFORMATION:

Single Family _____ Double Family _____ Multiple Family _____ New Construction _____

Addition _____ Remodel _____ Replacement _____ No. of Stories _____

DESCRIPTION OF WORK

Drainage Pipe of: Cast Iron _____ Copper _____ Other ABS

Size of Main Building Drain: 4" X Other _____

Size of Main Vent Stack: 3" X 4" _____ Other _____

Require Water Tap: No (Yes or No) Require Sewer Tap: No (Yes or No)

Size and Type of Water Tap _____

Size and Type of Sewer Tap _____ Type of Joints _____

No. of Water Closets----- 1 No. of Sump Pumps-----

No. of Bathtubs----- 1 No. of Lavatories----- 1

No. of Kitchen Sinks----- _____ No. of Automatic Washers-----

No. of Disposals----- _____ No. of Hot Water Heaters-----

No. of Dishwashers----- _____ No. of Shower Receptors-----

No. of Floor Drains----- _____ Other (specify) _____

Storm Drainage Outlet to: Storm Sewer _____ Other _____


APPLICATION FOR PERMIT SHALL BE ACCOMPANIED BY TWO COMPLETE SETS OF A DRAINAGE ISOMETRIC, WITH ALL PIPES AND TRAPS PROPERLY SIZED. MUST INDICATE TOTAL DRAINAGE FIXTURE UNIT VALUE (dfu).

ESTIMATED COST OF COMPLETED PROJECT: 500.00

DATE 11/26/76 APPLICANT'S SIGNATURE _____

OWNER-CONTRACTOR-AGENT

Bill Kruger Eire ST,

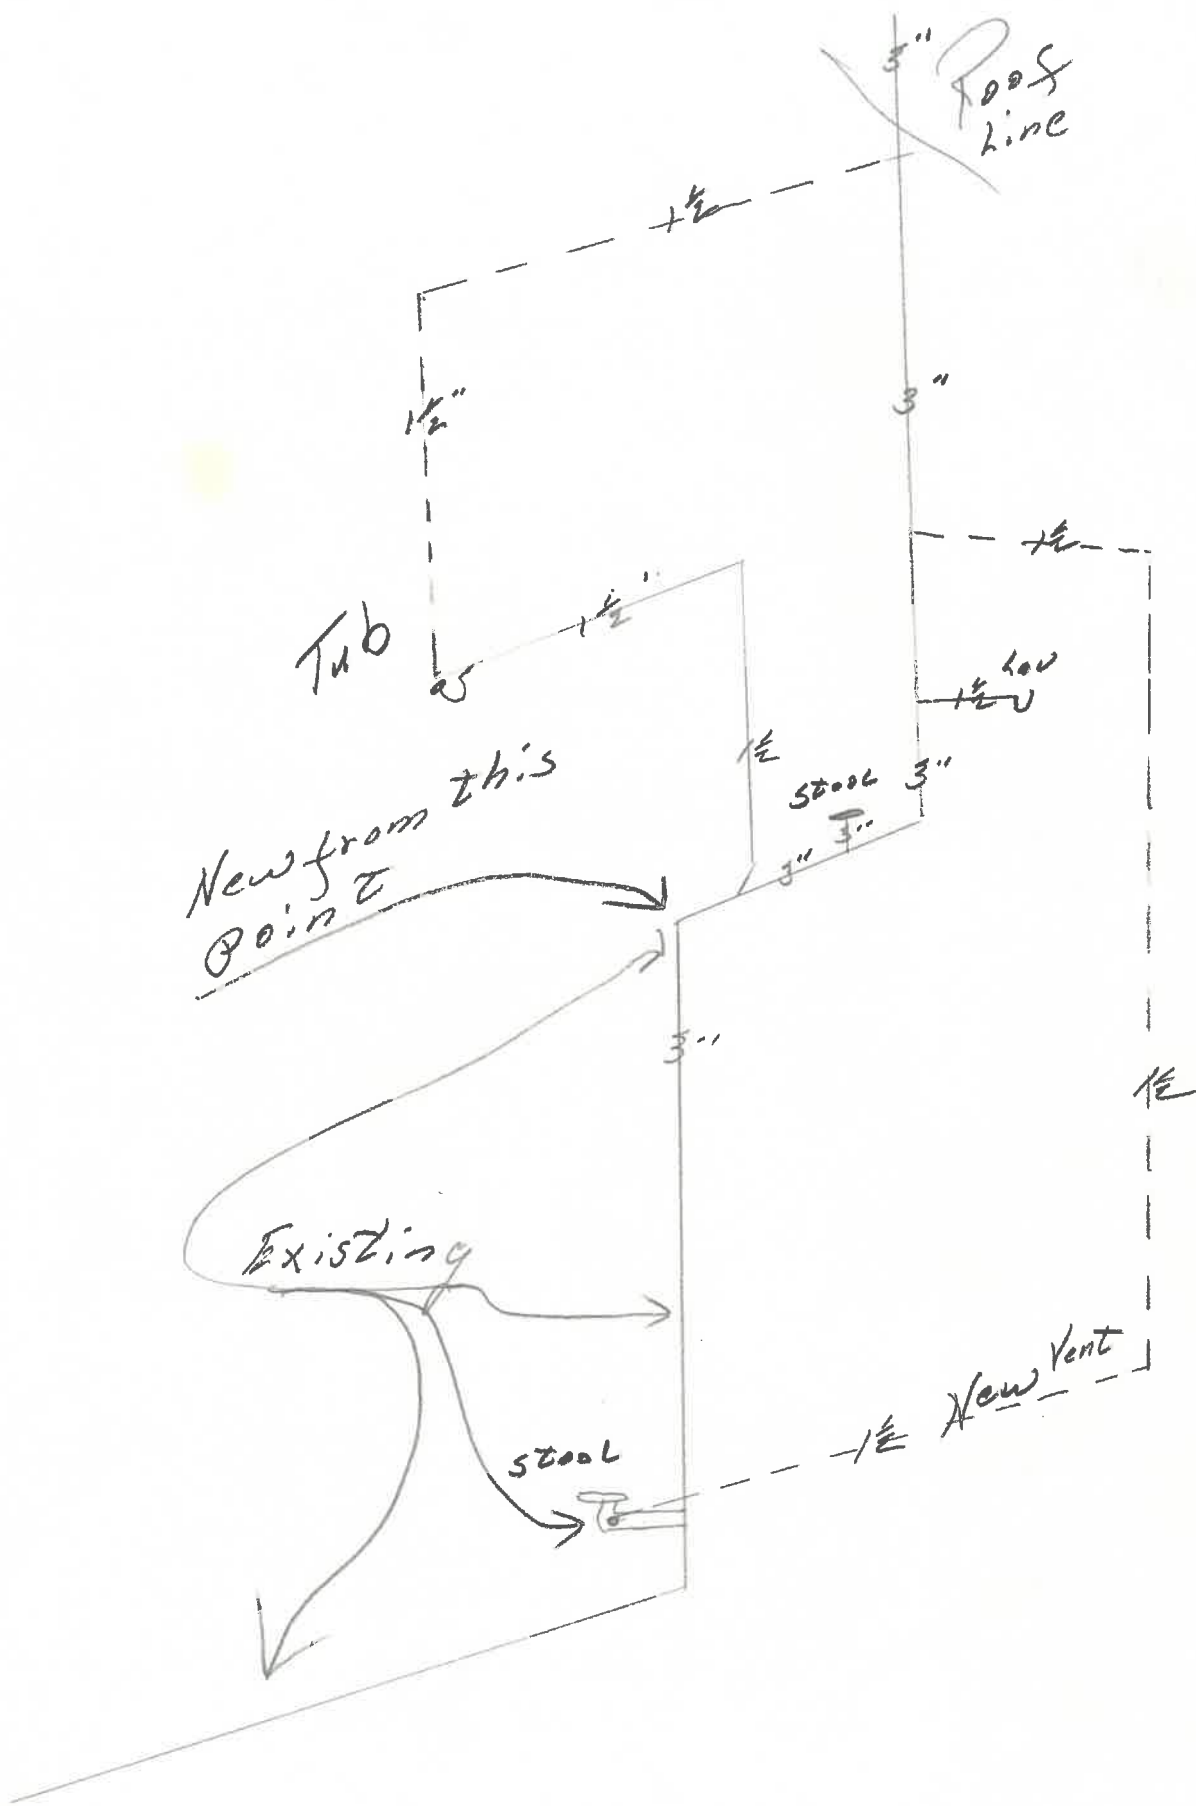

**CITY OF NAPOLEON
BUILDING CONSTRUCTION PERMIT
(1, 2 or 3 Family Dwelling)**

Owner Name Bill Cresser
 Address 723 Erie Street
 Builder Name Mary's Plumbing & Heat Co.
 Address 1126 N. Scott St. Tel. 4771

Lot Information:

Street No. 23 Erie
 Lot 16 Subdivision _____
 Lot Dimensions _____ Lot Area _____ Sq. Ft.
 Yard Set Back: Front _____ Rear _____
 Side _____ Side _____

Zoning _____ Intended use of Building: plumbing for new bath room located in the loc.

Building Information:

Single _____ Double _____ Multiple _____ New Construction _____ Addition _____ Remodel X
 Size: Length _____ Width _____ No. of Stories 2
 Floor Area: 1st Floor _____ 2nd Floor _____ 3rd Floor _____ Basement _____
 Unfinished Attic _____ Garage _____
 Foundation: Piers _____ Full Basement _____ Part Basement _____
 Concrete _____ Block _____
 Walls: Frame _____ Block _____ Brick _____ Other _____
 Electrical: Wiring -- Electric Heating -- Electrical Appliances --
 Plumbing: Fixtures or Traps X (3) Warm Air Heating -- Hot Water Heating --

Additional Information: This permit requires compliance with the attached addendum marked exhibit "A" and made a part hereof.

Date _____ Applicant Signature [Signature]
 Note: 12/1/75 Because of unusual conditions, Owner - Builder - Agent being in to existing plumbing, waiving Final Plumbing Test. Contractor To inform me when fixtures mounted. AWJ.

Inspection Record:

Work Started _____ Foundations _____ Plumbing, Heating _____
 Set Back, Side Lines _____ Plumbing (Rough In) 12/1/75 Tested & Approved by [Signature] And Air Conditioning _____
 Excavation _____ Erecting Frame _____ Roof _____
 Footing _____ Electrical Work _____

Comments: _____

Certificate of Occupancy Issued _____

Permit No.	<u>177-758</u>			
Issued	<u>12/1/75</u>			
By	<u>[Signature]</u> Building Inspector			
Valuation	<u>\$500.00</u>			
	Fees	Base	Plus	Total
Construction	<u>--</u>	<u>--</u>	<u>--</u>	<u>--</u>
Plumbing	<u>\$2.00</u>	<u>\$2.00</u>	<u>--</u>	<u>\$4.00</u>
Electrical	<u>--</u>	<u>--</u>	<u>--</u>	<u>--</u>
Heating	<u>--</u>	<u>--</u>	<u>--</u>	<u>--</u>
Water Tap	<u>--</u>	<u>--</u>	<u>--</u>	<u>--</u>
Sewer Tap	<u>--</u>	<u>--</u>	<u>--</u>	<u>--</u>
Temporary Elec.	<u>--</u>	<u>--</u>	<u>--</u>	<u>--</u>
TOTAL	<u>\$2.00</u>	<u>\$2.00</u>	<u>\$6.00</u>	<u>\$6.00</u>

CITY OF NAPOLEON
ENGINEERING DEPARTMENT
APPLICATION FOR CONSTRUCTION PERMIT
(PLEASE PRINT OR TYPE)

The undersigned hereby makes application for the construction, installation, replacement or alteration as herein specified, agreeing to do all such work in strict accordance with the City of Napoleon's Building Code for 1, 2 and 3 Family Buildings.

Owner's Name Bill Creager Address 723 Erie St.
Builder's Name Bergstedt Builders Address 1050 Dodd. Tel. 592-3457

LOT INFORMATION: (Not required for roofing or siding job.)

Location of Project _____ Lot # 16
Subdivision Heller & Donnelly 1st Lot Area _____ Sq. Ft.
Yard Set Back: Front _____ Rear _____ Left Side _____
Right Side _____ Zoning District _____

BUILDING INFORMATION:

Single _____ Double _____ Multiple _____ New Construction _____

Addition _____ Remodel X Attached Garage _____

Detached Garage _____ Accessory Building _____ Replacement _____

Brief Description of Work: Dormer for ex Bldg
1-13ft. and 1-11ft.

Size: Length _____ Width _____ No. of Stories _____

Floor Area: 1st Floor _____ Sq. Ft. 2nd Floor _____ Sq. Ft.

3rd Floor _____ Sq. Ft. Basement _____ Sq. Ft.

Unfinished Attic _____ Garage _____

Foundation: Piers _____ Full Basement _____ Part Basement _____

Concrete _____ Thickness _____ Block _____ Size _____

Walls: Frame _____ Block _____ Brick _____ Other _____

Specific Type of Exterior Siding Cress wood.

APPLICATION FOR PERMIT SHALL BE ACCOMPANIED BY TWO COMPLETE SETS OF PLANS INCLUDING: ELEVATIONS, FLOOR PLANS, CROSS SECTIONS AND PLOT PLAN. IF ADDITIONS OR REMODELING, SHOW ALL EXISTING STRUCTURES AND THEIR SIZE AND LOCATION. ALL PLANS SHALL BE DRAWN TO 1/4"=1'-0" SCALE. PLOT PLAN DRAWN TO 1/8"=1'-0" SCALE.

ESTIMATED COST OF COMPLETED PROJECT: 6038.96

DATE Nov. 12, 75 APPLICANT'S SIGNATURE Don Bergstedt
OWNER-BUILDER-AGENT

