


Euclid ST

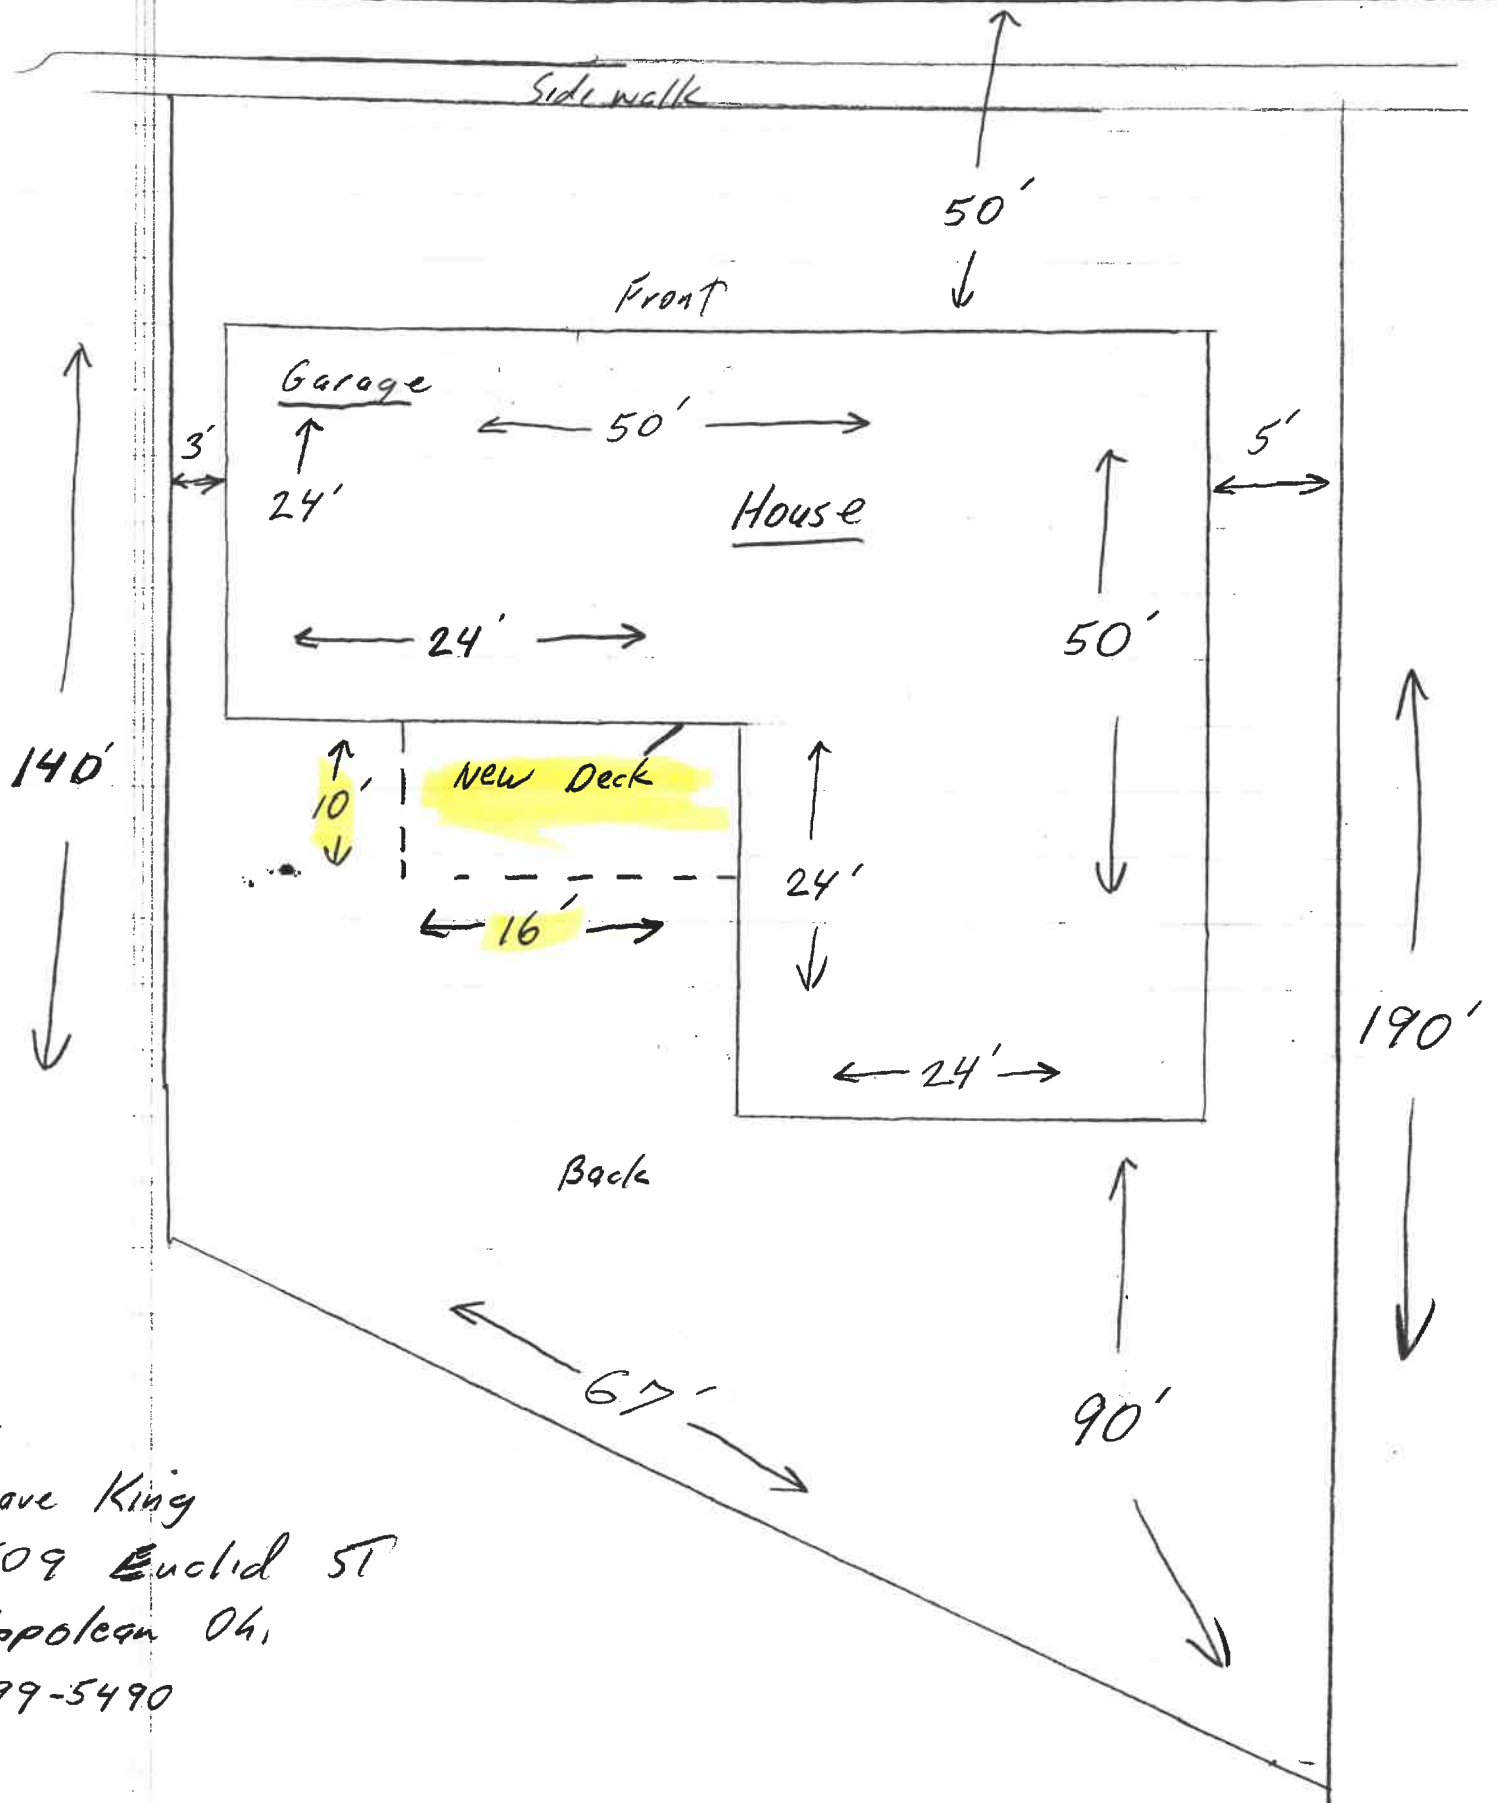

Dave King
509 Euclid ST
Napoleon Oh.
599-5490



Sash & Storm, Inc.
Windows, Doors, & Patio Enclosures

Lima, Ohio 45805
(419) 225-3308

For Service & Installation
Out of Town 1-800-225-3308

#

Purchaser DAVID King Home Phone 419 5995490 Date 2-7-2000
FIRST NAME LAST NAME Work Phone
Street and No. 509 Euclid City Napoleon State Oh.
Property to be improved SAME ADDRESS

The undersigned hereby jointly and severally authorize SASH & STORM, INC. (Seller) to furnish and Seller agrees to furnish the following:

We hereby submit specifications and estimates for:
A 16' X 10' OPEN DECK WITH 3 STEPS SOUTH. FLOOR TO BE 1" LOWER THAN HOME FLOOR. REMOVE LANING FOR DECK INSTALLATIONS. LEAVE CONCRETE ON SITE

DROP	WIDTH	PROJECTION	WALL STYLE	DOOR STYLE & #	COLOR
—	16'	10'	—	—	IN: — OUT: —

Terms of sales C.O.D.	Make Checks Payable to SASH and STORM, INC.
1. Cash Price	
2. Other Charges	2000
3. Total Cash Price	2000
4. Down Payment in Cash	0
5. Unpaid Balance of Cash Price	
6. Amount Financed is subject to approval by local bank or lending institution	2000

CONDITIONS: The products listed above are to be built to order for Purchaser and therefore that part of this agreement cannot be changed, cancelled, modified or discharged in whole or in part by Purchaser except in accordance with law or the written consent of seller. ANY PURCHASER CANCELLING THIS ORDER PRIOR TO THE MANUFACTURING OF THE ABOVE GOODS IS LIABLE FOR 33% OF CASH PRICE FOR DAMAGES.

The purchaser hereby acknowledges receipt of a true and complete copy of this contract.

PURCHASER'S SIGNATURE

David J King

X
Approved By [Signature]

BUYER'S RIGHT TO CANCEL

You may cancel this Agreement or purchase by mailing a written notice to the seller post-marked not later than midnight of the third business day after the date this Agreement was signed. You may use this page as that notice by writing "I hereby Cancel" at the bottom and adding your name and address. This notice must be mailed to:

SASH and STORM, INC. 2121 Elida Rd. Lima, Ohio 45805
(Name and Address of Seller)


Deck Only

CUSTOMER David King	HOME JOB PHONE 599-5490	C.O.D. Financed	ORD. DATE 2-7-00	# 6316-3
ADDRESS 509 Euclid	CITY (Henry) Napoleon, 43545	INST. BY...	DATE INST.	

1Deck - KJ

bttc - after 10:00 A.M.

House

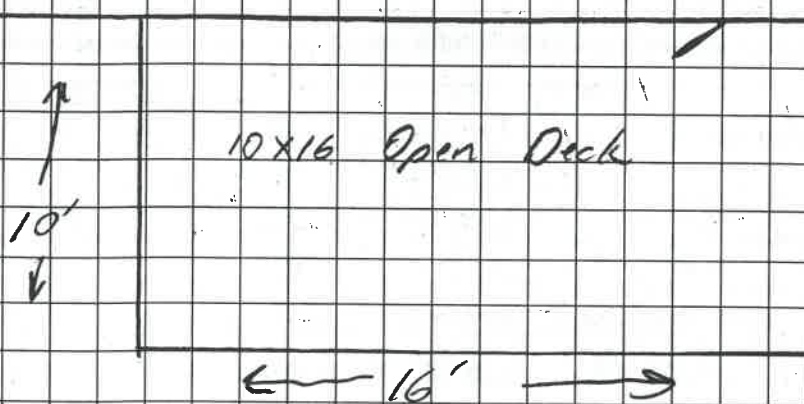

SPECIAL INSTRUCTIONS

Test out Cement. Step


TAK



2-14-00

Open Deck

Not to Scale

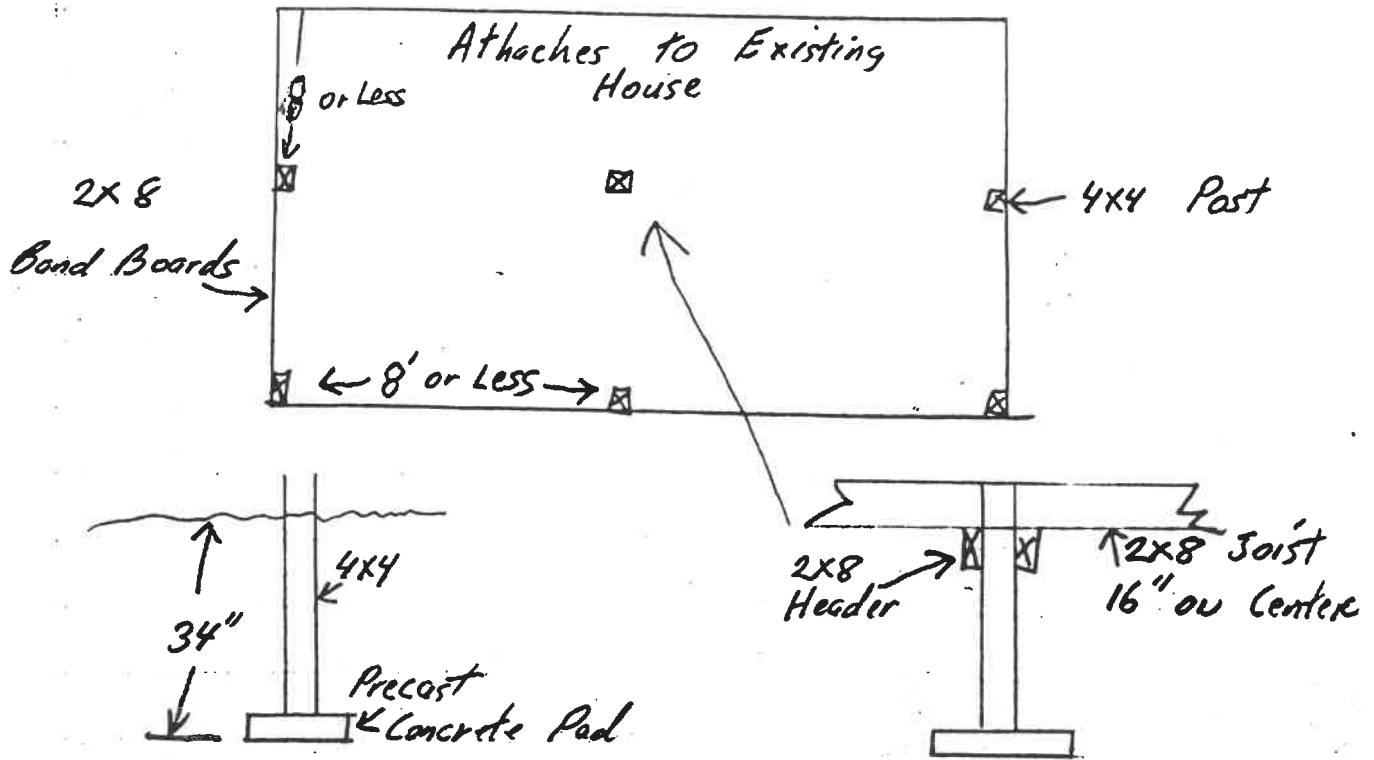

4x4 Post 34" Below Grade Sitting on
Precast Concrete Pads

2x8 Joist 16" on Center

2x8 Headers and Band Boards

5/4 Deck

ALL Lumber Treated with a .40 Saturation Level
Except the Sub Floor