

# City of NAPOLEON, OHIO

255 WEST RIVERVIEW AVENUE, P.O. BOX 151  
NAPOLEON, OHIO 43545-0151  
(419) 592-4010  
FAX (419) 599-8393  
www.napoleonohio.com



April 05, 2002

Mayor  
J. Andrew Small

Mr. Michael Mansfield  
526 Euclid Ave.  
Napoleon, Ohio 43545

Re. New driveway @ 526 Euclid Ave.

Members of Council  
Michael J. DeWit, President  
Terri A. Williams  
James Hershberger  
Travis B. Sheaffer  
John A. Helberg  
Steven C. Small  
Glenn A. Miller

Dear Mr. Mansfield

The driveway you have established at the subject site was not a part of the approved plans. A permit is required for installation of a new drive or the widening of an existing drive. You will note that all new driveways or widening/relocating requires the placement of concrete in accordance with the enclosed specification. Also there will be required provisions for drainage of the swale you have filled.

City Manager  
Dr. Jon A. Bisher

Please contact my office to discuss resolution to this matter.




Finance Director  
Gregory J. Heath

Sincerely

Law Director  
David M. Grahm

Brent N. Damman  
Zoning Administrator

City Engineer  
Joseph R. Kleiner, P.E.

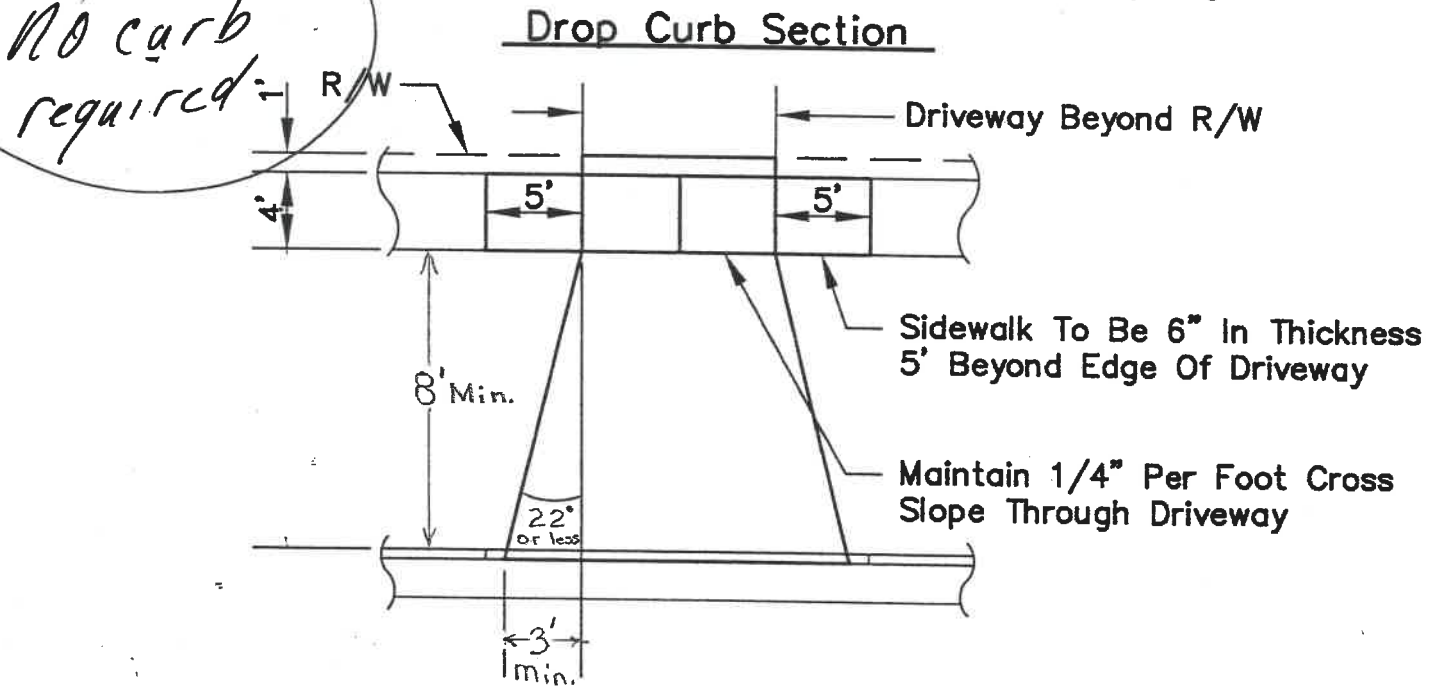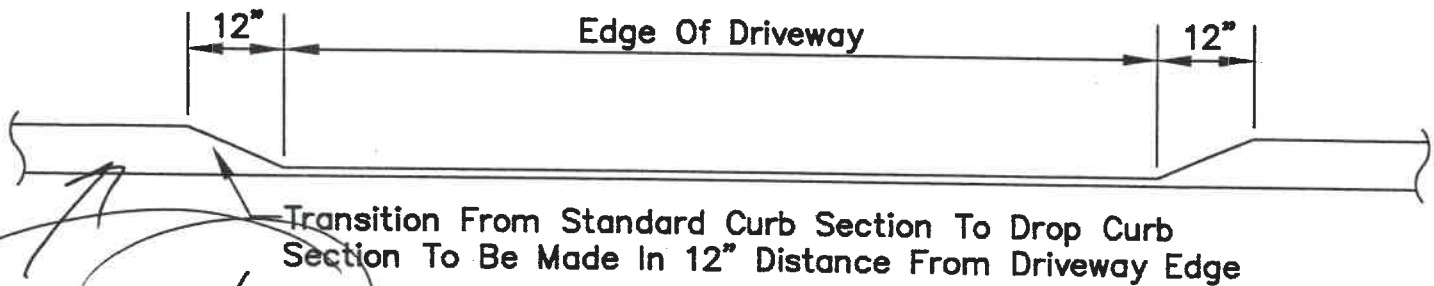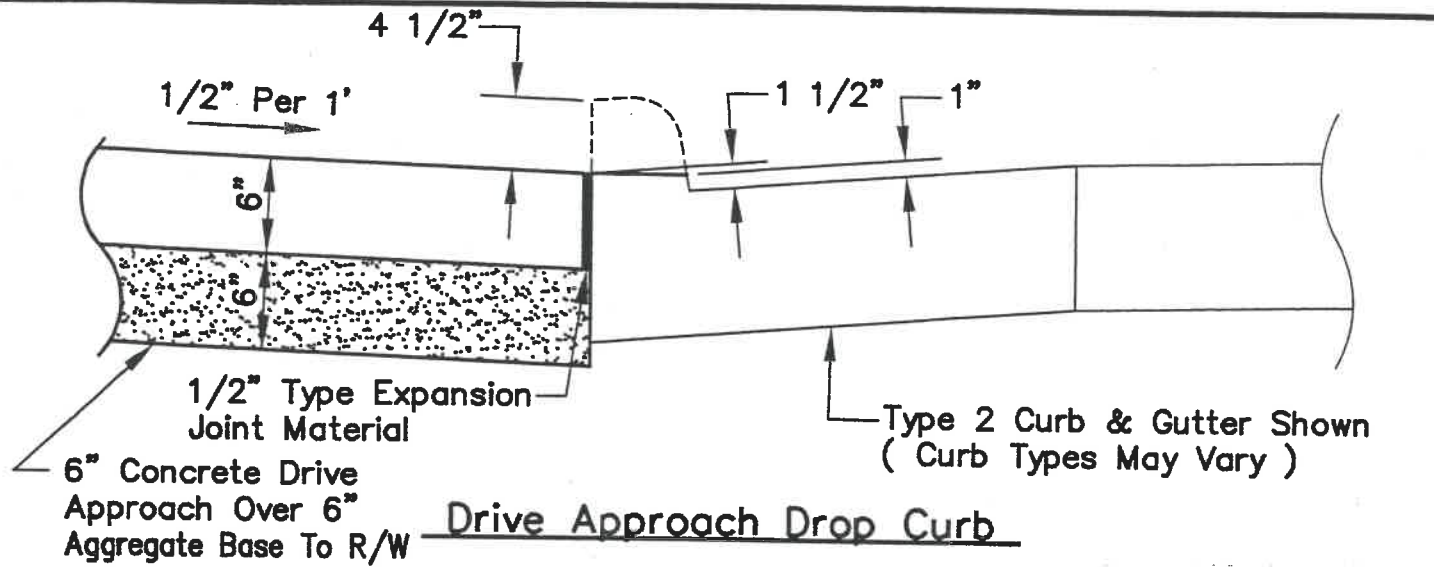

\* Any Variance From Detail To Be Approved By City Of Napoleon Engineering Department \*

CITY OF NAPOLEON  
 ENGINEERING DEPARTMENT  
 PO BOX 151 / 255 W. RIVERVIEW AVE.  
 NAPOLEON, OHIO 43545  
 PHONE NO. (419) 592-4010  
 FAX NO. (419) 599-8393

Drive Approach  
 And Drop Curb  
 Standard Detail

DATE: 10/27/98  
 DRAWN BY: M.B.S.  
 APPROVED BY: A.C.H.  
 SCALE: NTS  
 SHEET \_\_\_ OF \_\_\_