

WATER TAPPING PERMIT  
issued by  
The Napoleon Water Distribution Department  
255 West Riverview Ave. Napoleon, Ohio 43545 Pn. 592-4010

Permit No. W-0298 Issued \_\_\_\_\_ Received of \_\_\_\_\_ (\$ \_\_\_\_\_).00

(Charge for tapping permit to supply water service to) Lot No. \_\_\_\_\_ Sub Div. \_\_\_\_\_

Street No. \_\_\_\_\_ Tap Size \_\_\_\_\_ " Cost \$ \_\_\_\_\_ .00 Plumber \_\_\_\_\_


Date completed \_\_\_\_\_ Approved by Mary E. Mantugh water distribution dept. \_\_\_\_\_ finance director

Name \_\_\_\_\_ Size of tap 1" Date 2-20-96 Street and No. 526 Euclid

Old Tap No. 7631 New Tap No. 9609 Size and Kind of Main 8" C-900

Location of Main 6' South of South pavement Depth of Main 5'

Distance from Hydrant/Valve 178' East of Hydrant #157 Distance to Curb Stop from Corp. 47'

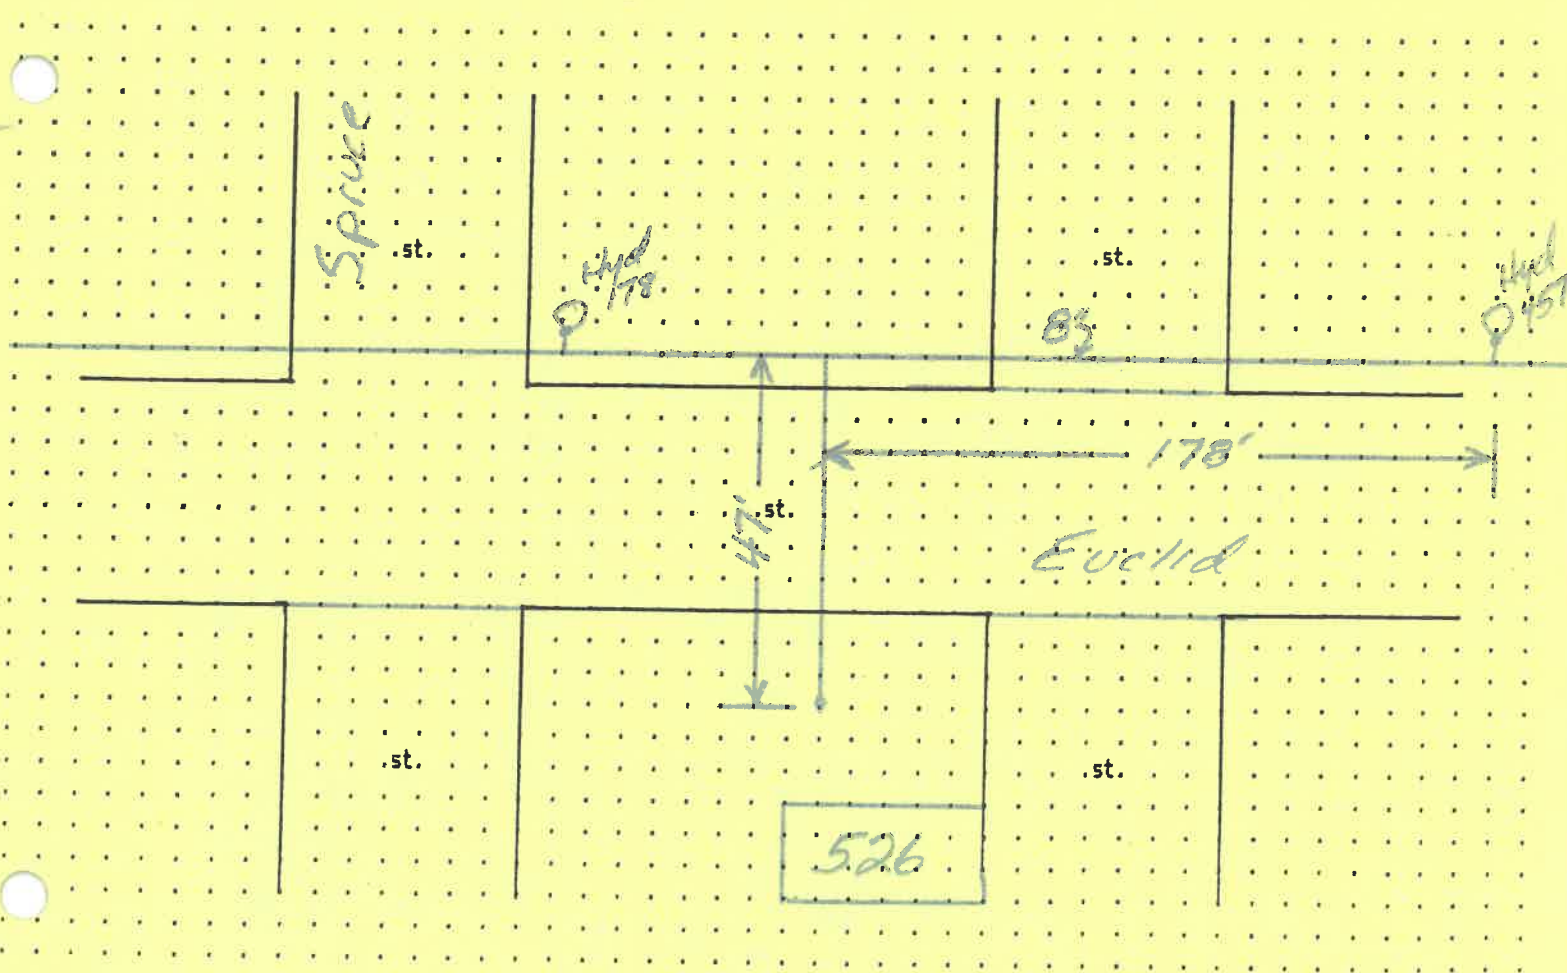

WATER TAPPING PERMIT

issued by

The Napoleon Water Distribution Department

255 West Riverview Ave. Napoleon, Ohio 43545 Ph. 592-4010

Permit No. W-0298 Issued \_\_\_\_\_ Received of \_\_\_\_\_ (\$ \_\_\_\_\_).00

(Charge for tapping permit to supply water service to) Lot No. \_\_\_\_\_ Sub Div. \_\_\_\_\_

Street No. \_\_\_\_\_ Tap Size \_\_\_\_\_ Cost \$ \_\_\_\_\_ .00 Plumber \_\_\_\_\_

Date completed \_\_\_\_\_ Approved by W. E. Mantel water distribution dept. \_\_\_\_\_ finance director

Name \_\_\_\_\_ Size of tap 1" Date 2-20-96 Street and No. 526 Euclid

Old Tap No. 7631 New Tap No. 9609 Size and Kind of Main 8" C-900

Location of Main 16' South of South pavement Depth of Main 5'

Distance from Hydrant/Valve 178' East of Hyd 457 Distance to Curb Stop from Corp. 47'

