

CITY OF NAPOLEON GENERAL PERMIT APPLICATION

THIS APPLICATION IS FOR RESIDENTAL CONSTRUCTION INCLUDING BUILDING, ELECTRICAL,
PLUMBING, MECHANICAL & REMODELING

KH 13-0264
Bldg.

DATE 7-11-13 JOB LOCATION 614 Euclid
 OWNER Janey Carroll TELEPHONE # 419 592-4923
 OWNER ADDRESS 614 Euclid
 CONTRACTOR TC Home Services LLC CELL PHONE # 419 350-5525
 DESCRIPTION OF WORK TO BE PERFORMED Temporary Ramp system
at front door
 ESTIMATED COMPLETION DATE _____ ESTIMATED COST 2000.00

Affected Floor Area (AFA): In existing structures, it is the area affected by the improvement, i.e. a new wall dividing a room (the AFA would be only the room and not all the rooms).

DESCRIPTION	FEE	TOTAL COST
BUILDING:		
<u>Decks</u>	\$25.00	\$
<u>Addition & Alterations</u> Square foot in (AFA) _____ x \$0.05 = \$ _____ + \$25.00 = \$ _____		
<u>Garage and Shed over 200 SF (Detached)</u>	\$25.00	\$
<u>Siding and/or Roofing</u>	\$25.00	\$
<u>Windows/Doors</u>	\$25.00	\$
ELECTRICAL:		
<u>Electrical</u> Circuits in (AFA) _____ x \$3.00/Circuit = \$ _____ + \$25.00 = \$ _____		
<u>Electrical Service Upgrade</u>	\$25.00	\$
MECHANICAL:		
<u>Water Heater</u>	\$25.00	\$
<u>Furnace and/or AC Replacement</u>	\$25.00	\$
PLUMBING:		
<u>Plumbing</u> Traps in (AFA) _____ x \$3.00/Trap = \$ _____ + \$25.00 = \$ _____		
TOTAL plus Ohio Board of Building Standards Fee 1%		\$

TOTAL FEE: \$

I FULLY UNDERSTAND THAT NO EXCAVATION, CONSTRUCTION OR STRUCTURAL ALTERATION, ELECTRICAL OR MECHANICAL INSTALLATION OR ALTERATION OF ANY BUILDING STRUCTURE, SIGN, OR PART THEREOF AND NO USE OF THE ABOVE SHALL BE UNDERTAKEN OR PERFORMED UNTIL THE PERMIT APPLIED FOR HEREIN HAS BEEN APPROVED AND ISSUED BY THE CITY OF NAPOLEON BUILDING/ZONING DEPARTMENT.

I hereby certify that I am the Owner of the named property, or that the proposed work is authorized by the Owner of record and that I have been authorized by the Owner to make this application as his/her authorized agent and I agree to conform to all applicable laws of the jurisdiction. In addition, if a permit for Work described in this application is issued, I certify that the code official or the code official's authorized representative shall have the authority to enter areas covered by such permit at any reasonable hour to enforce the provisions of the code(s) applicable to such permit.


I HEREBY ACKNOWLEDGE THAT I HAVE READ AND FULLY UNDERSTAND THE ABOVE LISTED INSTRUCTIONS.

SIGNATURE OF APPLICANT: [Signature] DATE: 7-11-13

PRINT NAME: _____

PERMIT # _____ BATCH # _____ CHECK # 1049 DATE 7-11-13

- 5- 4x4x10'
- 3- 4x4x8'
- 36 5/4 Deck
- 25 2x6x10'
- 14 2x6x8'
- 2 Cement

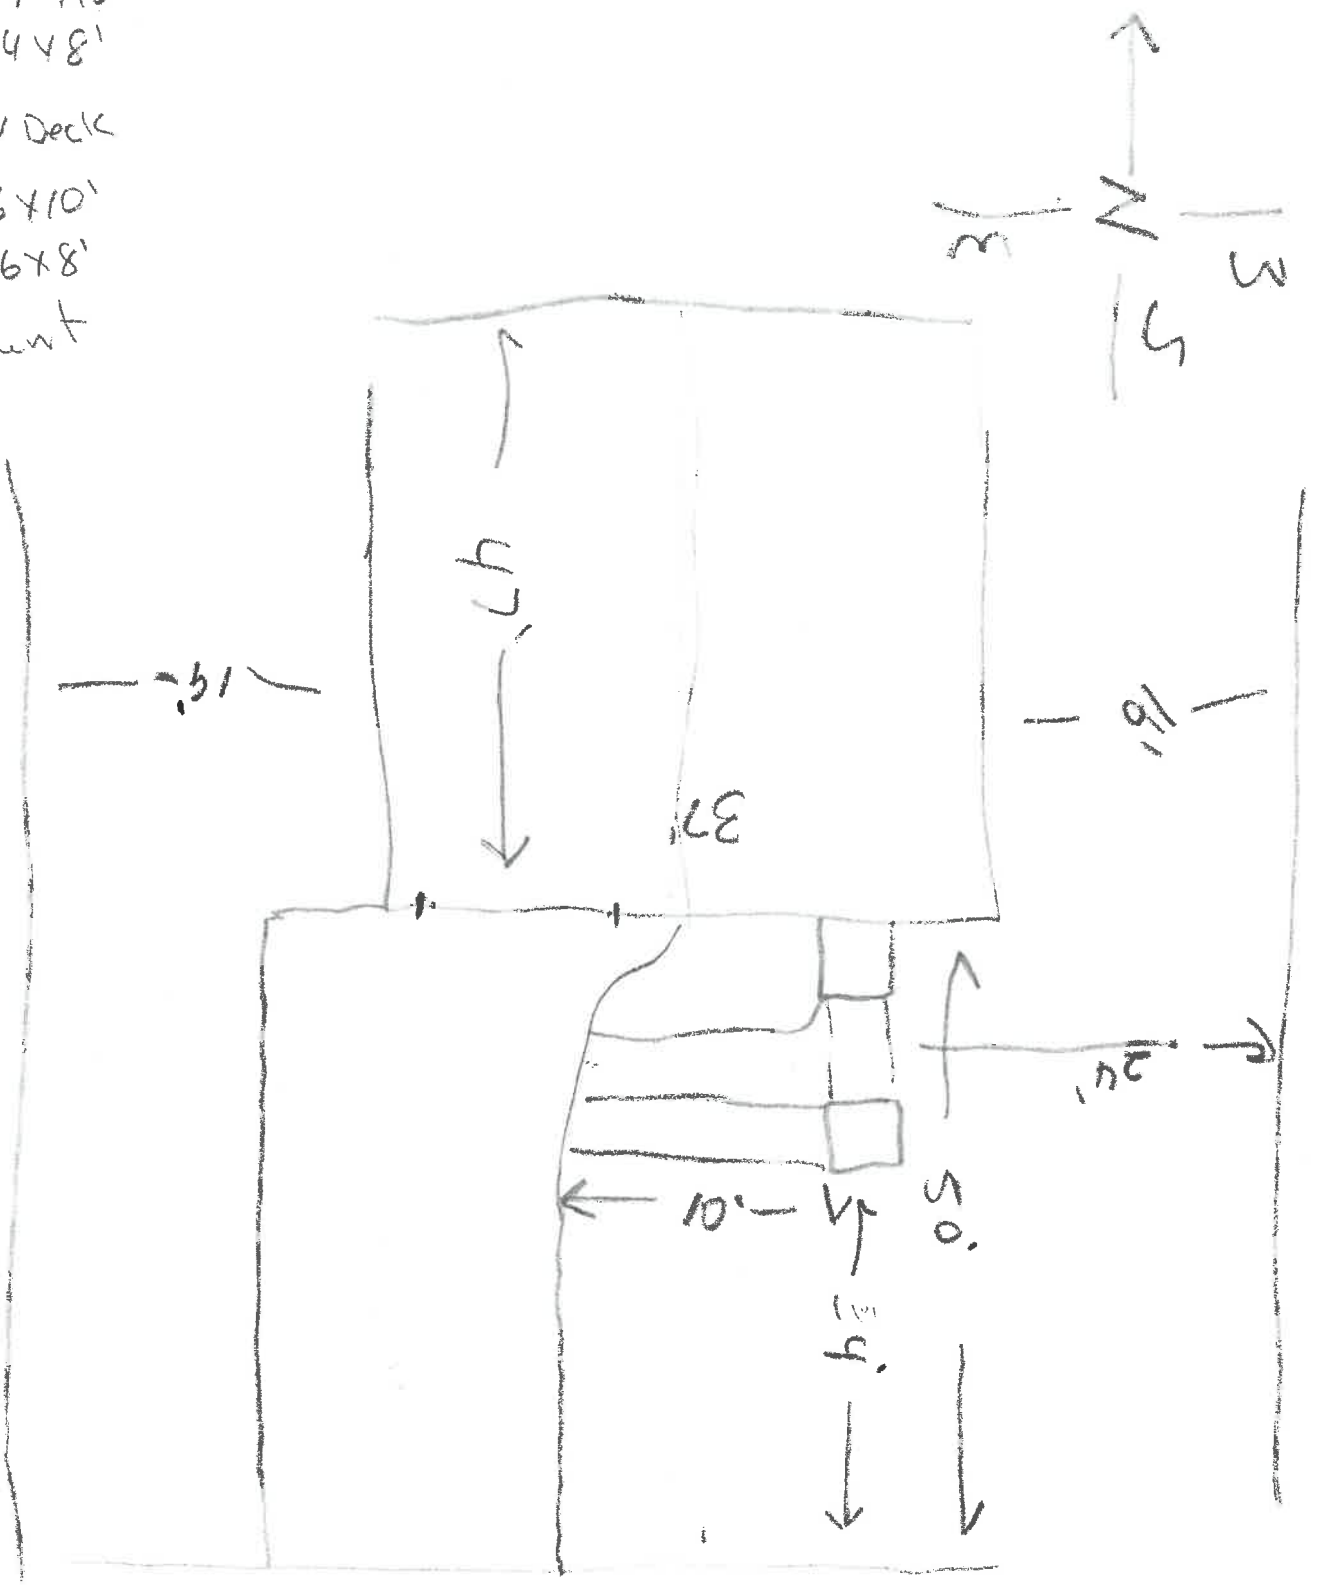

6/14
Euclid

Euclid

Ramp

4/15/92 4923

Napoleon
43545

6/14 Euclid

Joney
Carroll