


CITY OF NAPOLEON
 BUILDING DEPT.
 Plan Approval
 By _____ Date _____

EXISTING HOUSE

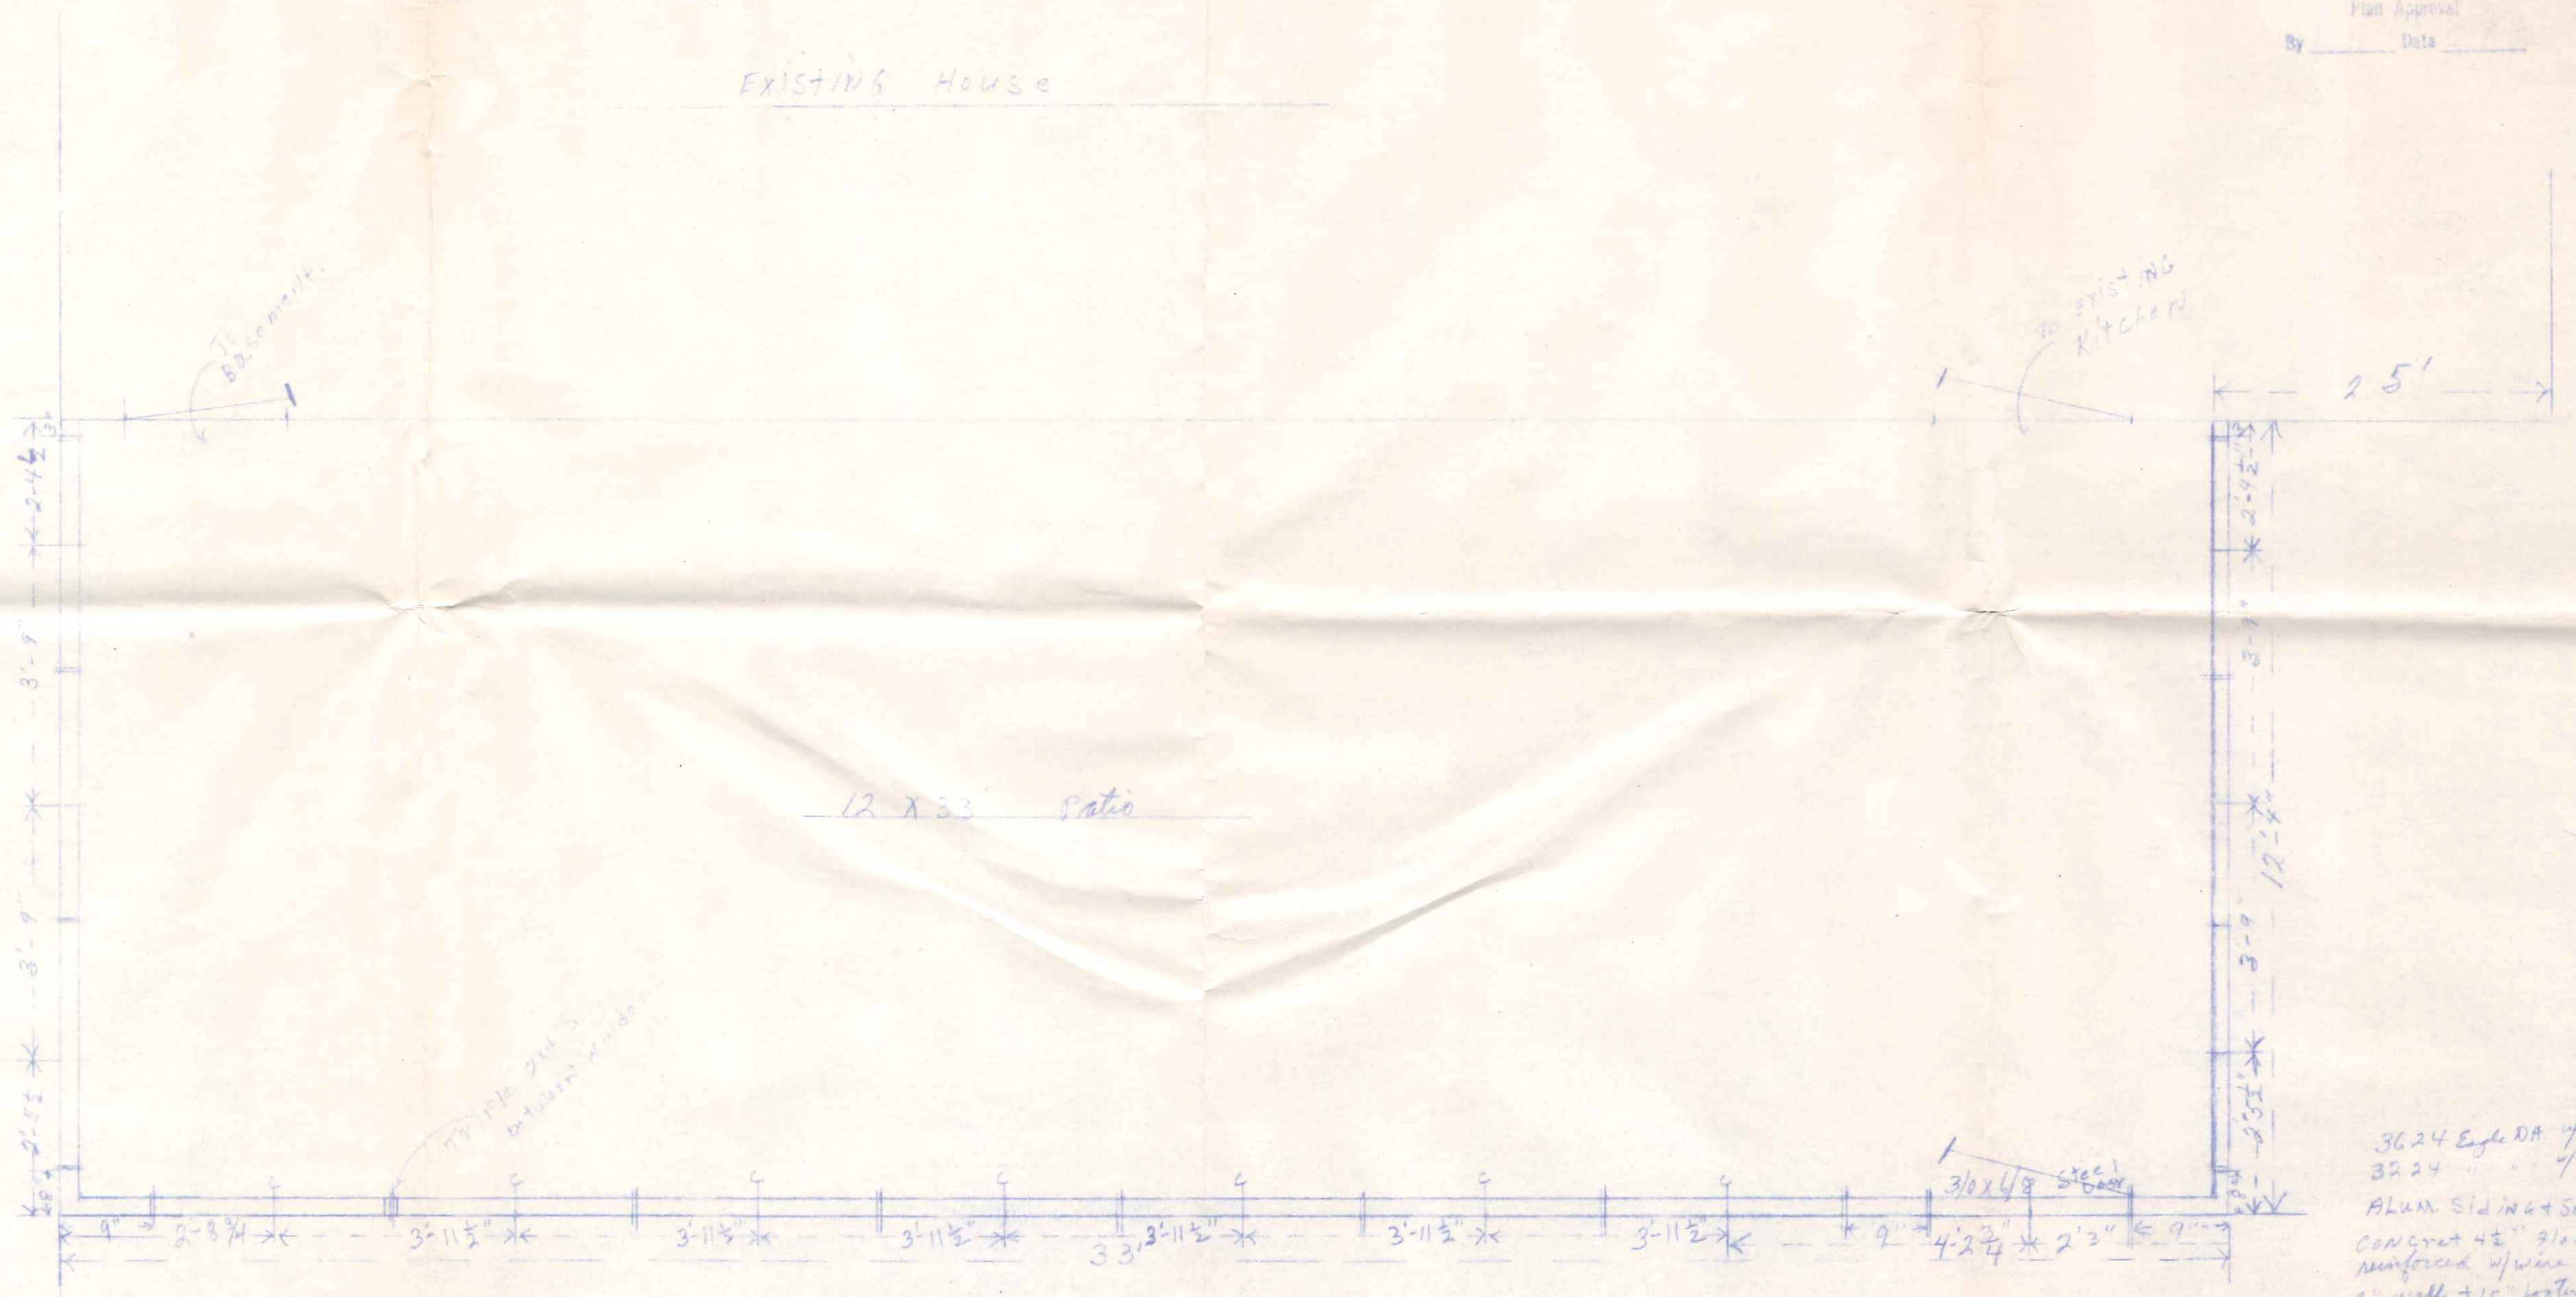



3624 Eagle DA 1/2" screen
 3224 " " 1/2" screen
 ALUM. Siding + Soffits
 CONCRETE 4 1/2" 3/4" or
 reinforced w/ wire
 8" wall + 10" footer

North

Weldon April Patio - enclosed
 630 Euclid Napoleon @
 Scale 1/2" = 1'

North
↑

CITY OF NAPOLEON
BUILDING DEPT.
Plan Approval
By _____ Date _____

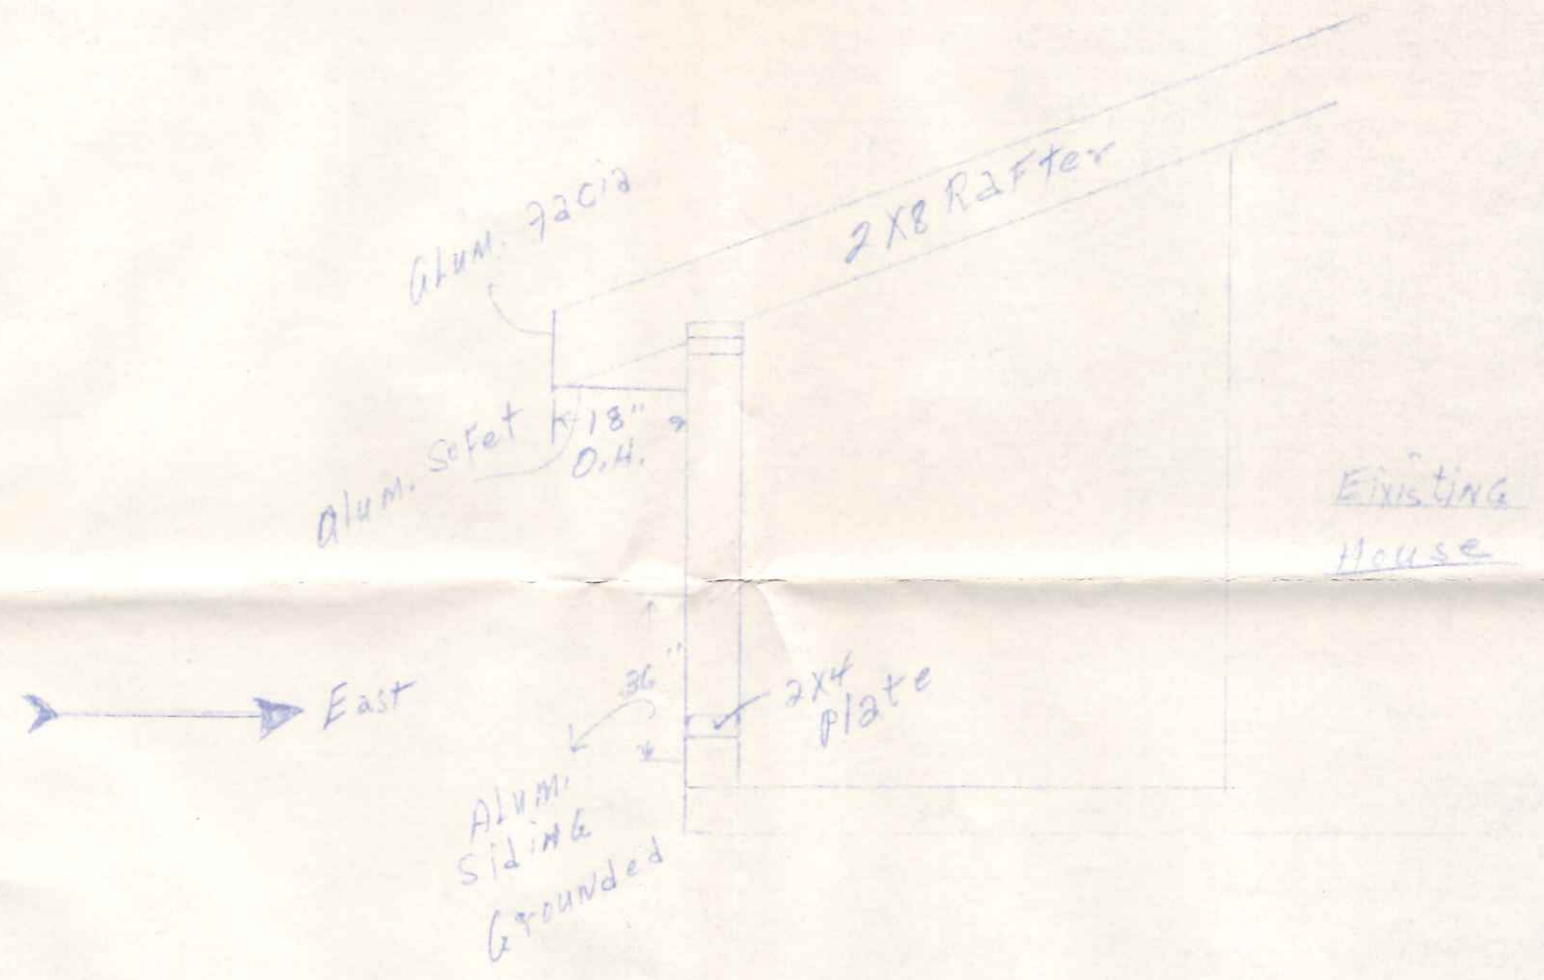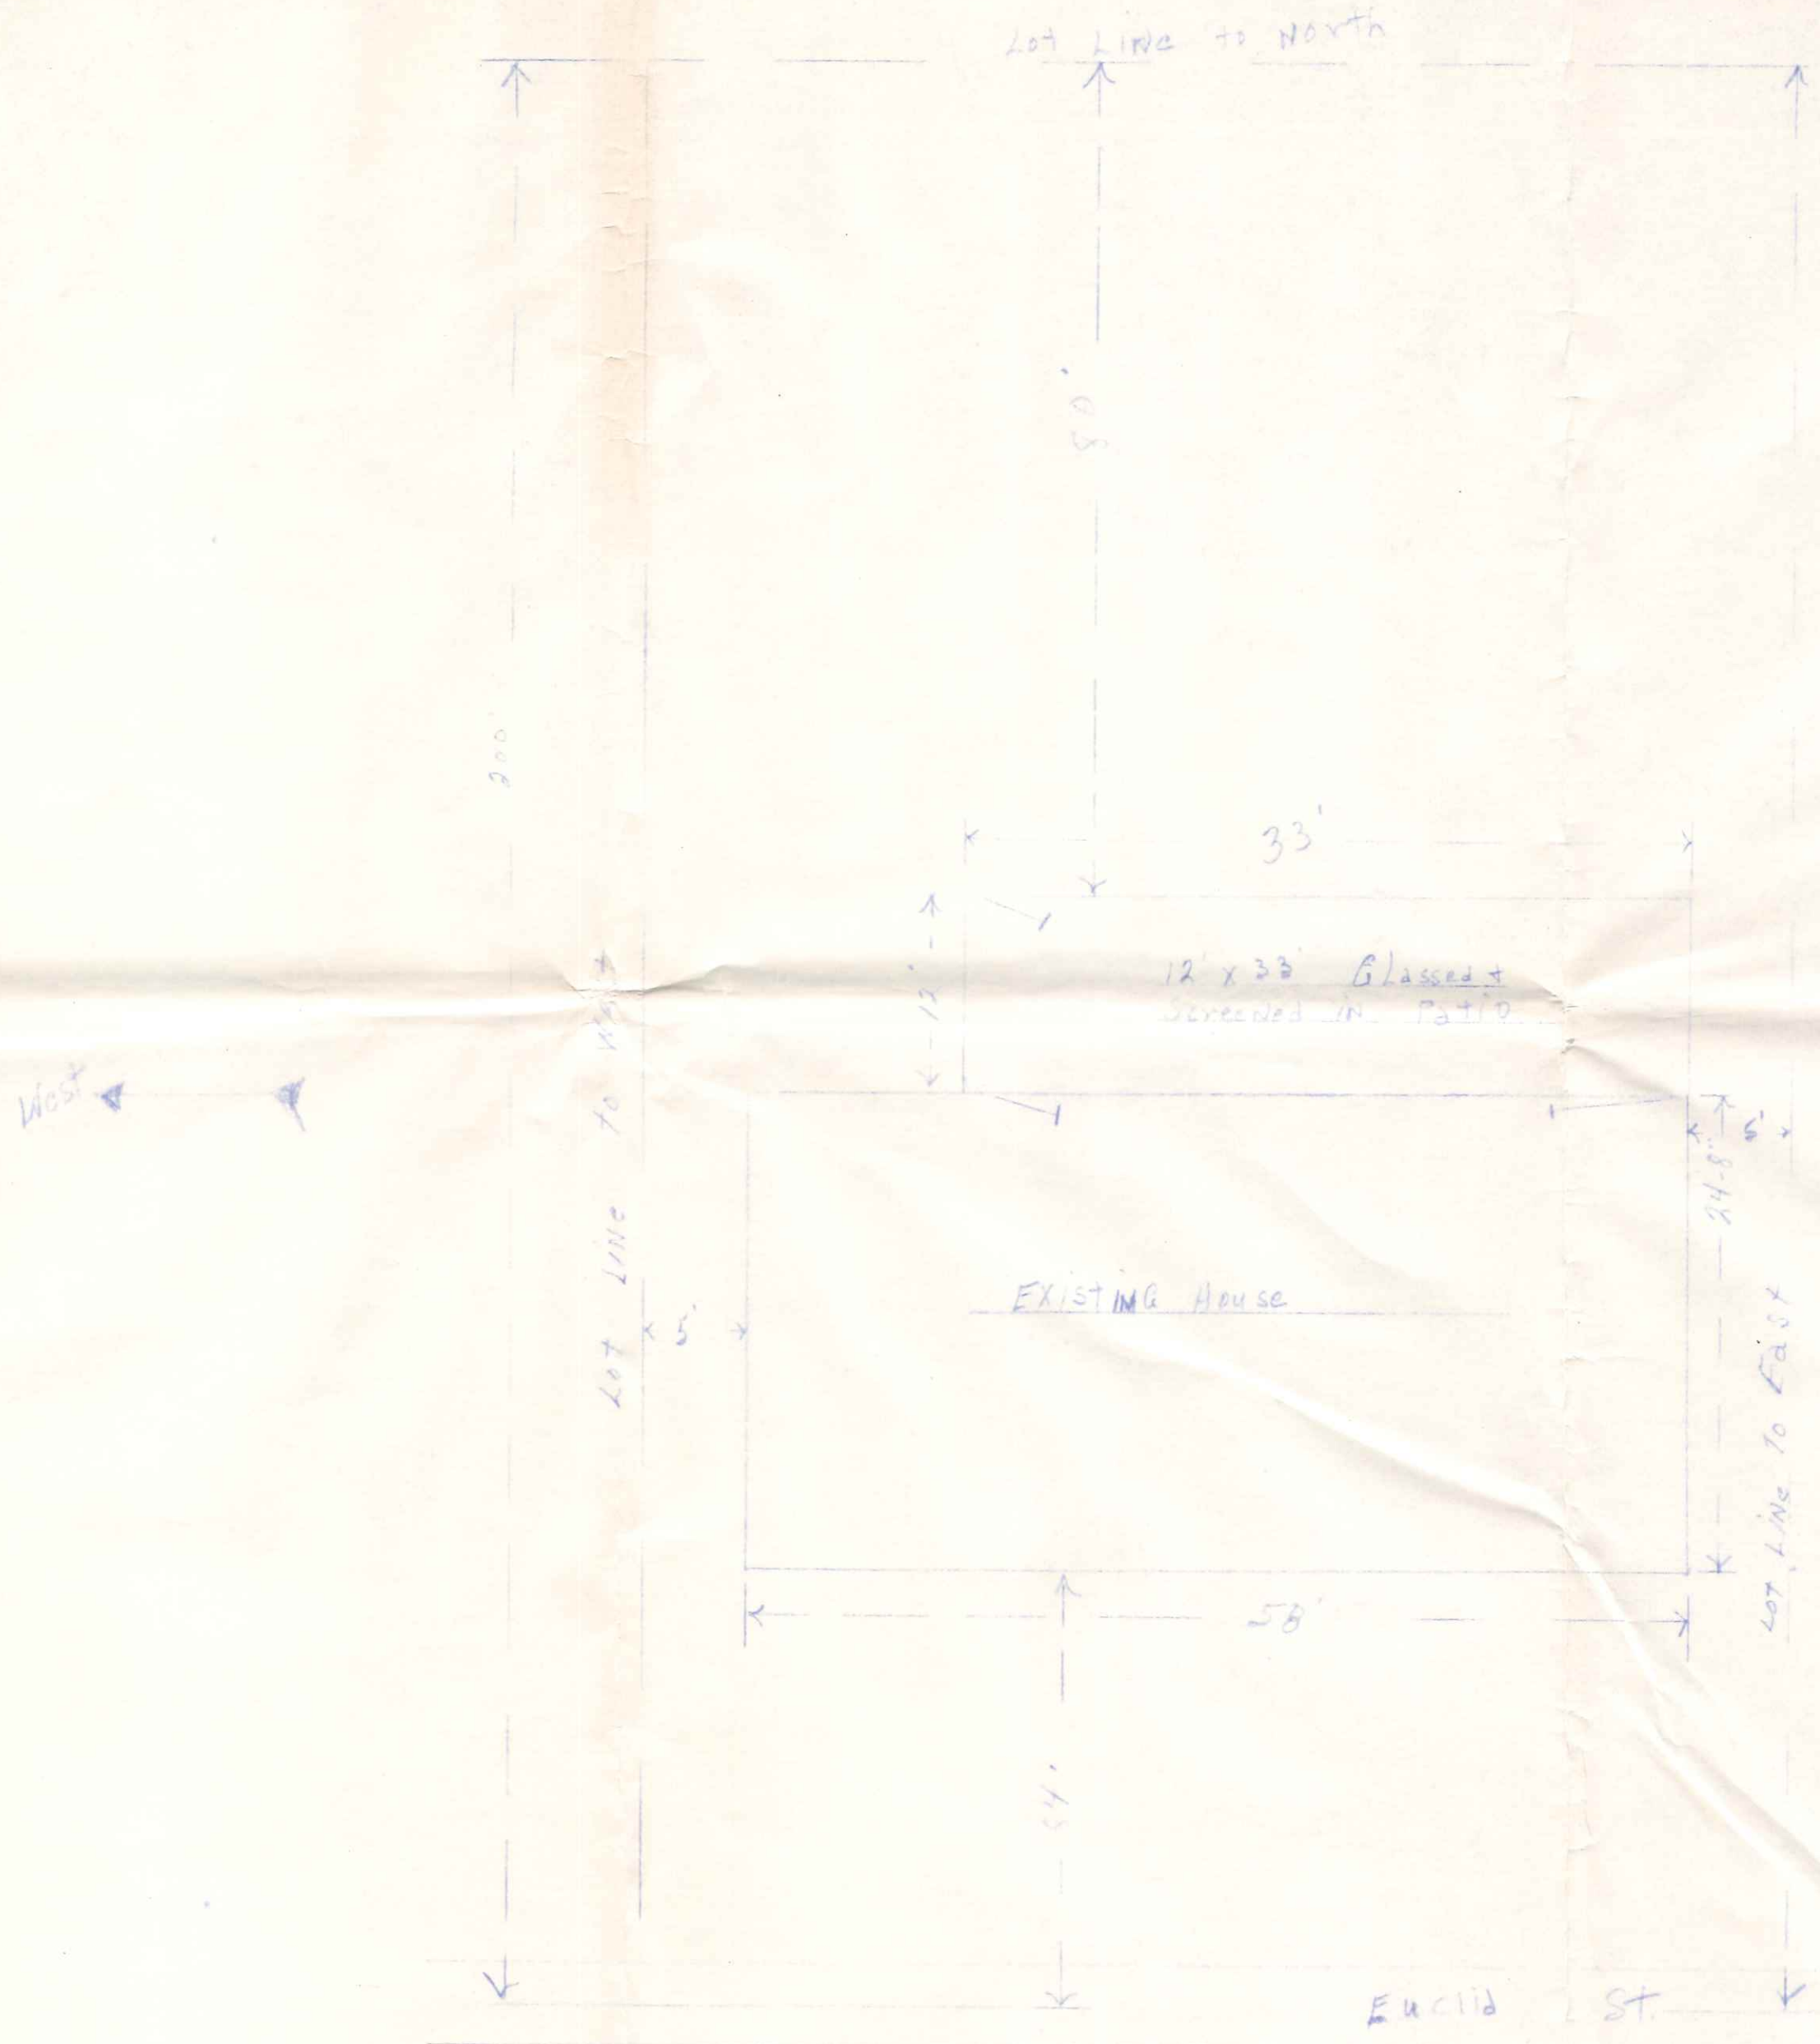

Weldon Apell
Glassed + Screened in Patio
630 Euclid Napoleon, OH
Scale Approx. 1/4" = 1'

