

PERMIT

CITY OF NAPOLEON, OHIO — DEPT. OF BUILDING & ZONING
255 W. Riverview Avenue, Napoleon, Ohio 43545 (419) 592-4010

Permit No. 900 Date Sept. 5, 1984

Job Location 657 EUCLID ST. Valuation \$ 8200.00

Owner William Dickerson Address 657 Euclid St.

Contractor Roger Carter Builder Name 657 Euclid St.

Address Rt. 2 Box 267, Liberty Center, Ohio Telephone No. 875-6552

Electric Contractor Owner

Plumbing Contractor _____

Mechanical Contractor _____

This permit is issued for work described in the plans, specifications, and/or application submitted, as approved by the Building Commissioner of the City of Napoleon, Ohio. Work shall conform to all pertinent construction and land use Codes and Ordinances.

Work Information:

Residential Single No. dwelling units Commercial _____ Industrial _____

New Construction _____ Addition X Remodel _____

Brief Description of Work 24 X40 Garage

ISSUED BY Richard S. Waymon Building Official DEPT. OF BUILDING & ZONING

It is the owners or contractors responsibility to call the Building Department for the following (X) inspections:

- Footing excavation prior to placing concrete.
- Footing drains and foundation prior to backfill.
- Prepared sub-grade prior to placing concrete floor slab.
- Sanitary sewer
- Rough-in electrical, plumbing and service framing prior to installing wall board.
- Final electrical, plumbing and heating.
- Final building inspection, prior to occupancy.

PERMIT & FEES

Building Permit	\$ <u>22.50</u>
Electrical Permit	\$ <u>7.00</u>
Plumbing Permit	\$ _____
Mechanical Permit	\$ _____
Demolition Permit	\$ _____
Zoning Permit	\$ _____
Sign Permit	\$ _____
Water Tap	\$ _____
Sewer Tap	\$ _____
Temp. Elec.	\$ _____
Other _____	\$ _____
TOTAL FEES	\$ <u>29.50</u>
LESS FEES PAID	\$ <u>-0-</u>
BALANCE DUE	\$ <u>29.50</u>

Permit is not valid until all fees are paid in full, and shall be void if work is not started within six months of date above.

PAID
SEP 18 1984
CITY OF NAPOLEON, OHIO

White-Building Department

Yellow-Applicant

Pink-Clerk-Treasurer

Green-County Auditor

Gold-Inspector

PERMIT

CITY OF NAPOLEON, OHIO — DEPT. OF BUILDING & ZONING
255 W. Riverview Avenue, Napoleon, Ohio 43545 (419) 592-4010

Permit No. _____ Date _____

Job Location _____ Valuation \$ _____

Owner _____ Address _____

Contractor _____ Name _____ Address _____ Telephone No. _____

Address _____

Electric Contractor _____

Plumbing Contractor _____

Mechanical Contractor _____

This permit is issued for work described in the plans, specifications, and/or application submitted, as approved by the Building Commissioner of the City of Napoleon, Ohio. Work shall conform to all pertinent construction and land use Codes and Ordinances.

Work Information:

Residential _____ No. dwelling units _____ Commercial _____ Industrial _____

New Construction _____ Addition _____ Remodel _____

Brief Description of Work _____

ISSUED BY _____ Building Official _____ DEPT. OF BUILDING & ZONING

It is the owners or contractors responsibility to call the Building Department for the following (X) inspections:

- _____ Footing excavation prior to placing concrete.
- _____ Footing drains and foundation prior to backfill.
- _____ Prepared sub-grade prior to placing concrete floor slab.
- _____ Sanitary sewer
- _____ Rough-in electrical, plumbing and service framing prior to installing wall board.
- _____ Final electrical, plumbing and heating.
- _____ Final building inspection, prior to occupancy.

Permit is not valid until all fees are paid in full, and shall be void if work is not started within six months of date above.

PERMIT & FEES

Building Permit	\$ 25.00
Electrical Permit	\$ 7.00
Plumbing Permit	\$ _____
Mechanical Permit	\$ _____
Demolition Permit	\$ _____
Zoning Permit	\$ _____
Sign Permit	\$ _____
Water Tap	\$ _____
Sewer Tap	\$ _____
Temp. Elec.	\$ _____
Other _____	\$ _____

TOTAL FEES	\$ 25.00
LESS FEES PAID	\$ _____
BALANCE DUE	\$ _____


PAID
SEP 18 1984
CITY OF NAPOLEON

INSPECTION RECORD

UNDERGROUND		ROUGH-IN & FINAL			
Type	Date	By	Type	Date	By
PLUMBING	Sewer Connection		Drainage, W. & Vent		
	Building Sewer		Water Piping		
	Water Piping		Condensate Lines		
			Indirect Waste		
ELECTRICAL	Floor Ducts Raceways		Rough Wiring		
	Conduits & Cable		Conduits/Cable		
	Grounding & Bonding		Service Panel Switchboard		
			Subpanels		
			<input type="checkbox"/> Range <input type="checkbox"/> Dryer		
			Refrigerant Piping		
MECHANICAL	Ducts/Plenums		Ducts/Plenums		
			Ventilation Supply		
			<input type="checkbox"/> Exhst.		
BUILDING	Location, Set-backs, Esmt(s)		Wall Construction		
	Excavation		Crawl Space		
	Footings & Reinforcing		<input type="checkbox"/> Vent <input type="checkbox"/> Access		
	Sub-soil Drain		Floor System(s)		
	Foundation Walls		Roof System		
	Floor Slab		Fire Wall(s)		
			Roof Cover. Roof Drain		
FINAL APPROVAL BLDG. DEPT.		Certificate of Occupancy Issued		#	

WORK DONE BY: STOLLSTEIMER ELECTRIC
DEFIANCE OH.

WORK DONE FOR: BILL DICKERSON
EUCLID ST.
NAP. OH.

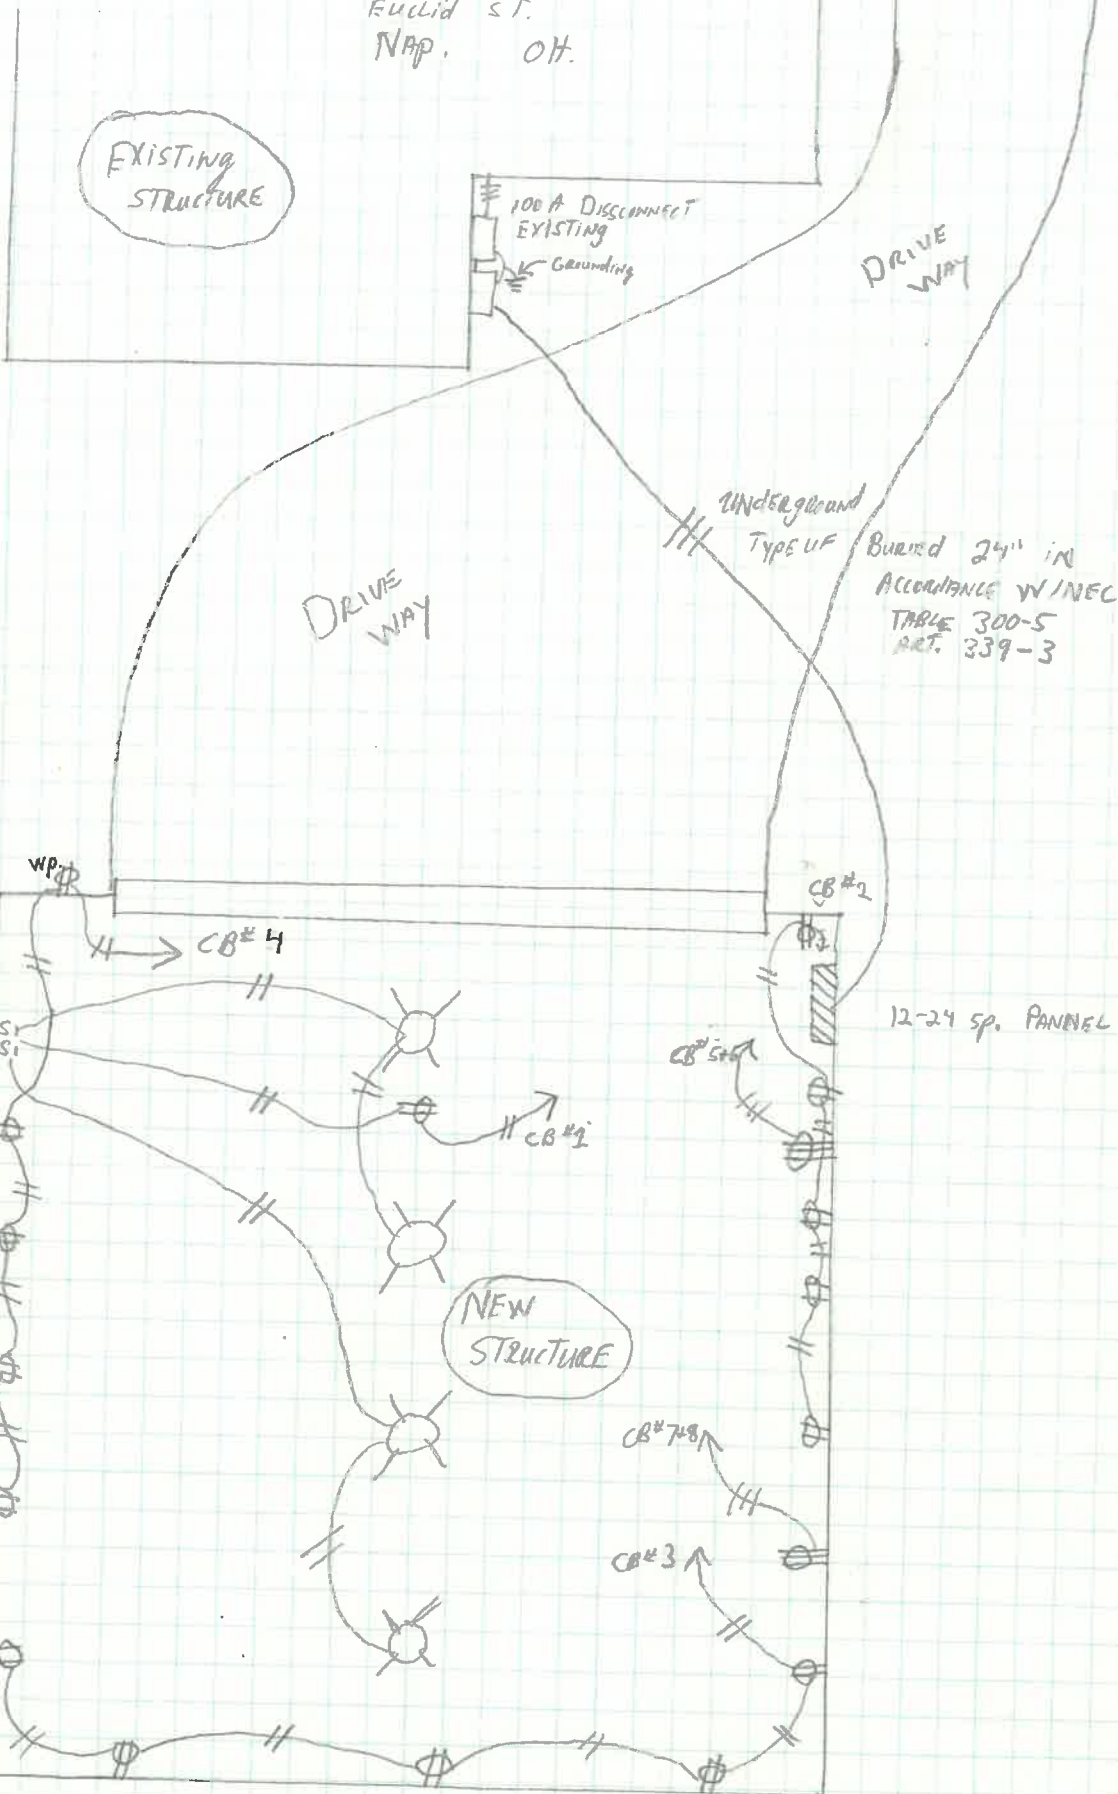

CITY OF NAPOLEON
BUILDING INSPECTION DEPARTMENT
APPLICATION FOR ELECTRICAL PERMIT
(Please print or type)

The undersigned hereby makes application for installation or replacement of electrical equipment as herein specified, agreeing to do all such work in strict accordance with the City of Napoleon's adopted Electrical Codes.

Owner's Name William Dickerson Address 657 Euclid St

Electrical Contractor Owner Telephone No. 875-6552

Address _____

General Contractor Roger Carter Builder Telephone No. 875 6552

Address _____

Location of Project 657 Euclid Cost of Project \$8200

Work Information:

Residential Single Commercial _____ Industrial _____
No. Units _____

New _____ Service Change _____ Rewiring _____ Additional Wiring

Brief Description of Work: Build garage

Size of proposed service entrance _____ Number of new circuits 2

Type of proposed service entrance _____ Underground _____ Overhead _____

Require Temporary Electric _____ (Yes or No)

Total Floor Area - Commercial and Industrial, only _____ sq. ft.

Additional Information: _____

*Ground fault circuit interrupter protection is required on all 120-volt single phase, 15 and 20 amp. Circuits which are part of a temporary electric service; and also on bathroom, outdoor, and garage receptacles in all dwelling units. Art. 220-8 N.E.C.

*Application for permit shall be accompanied by two complete sets of plans including: Electrical layout and riser diagram. (For commercial and industrial work only).

Date _____ Applicant's Signature X

PERMIT NO. 402
PERMIT FEE \$ 7.00

CITY OF NAPOLEON
 BUILDING INSPECTION DEPARTMENT
 APPLICATION FOR BUILDING PERMIT
 (Please print or type)

The undersigned hereby makes application for construction, installation, or alteration work as herein specified, agreeing to do all such work in strict accordance with the City of Napoleon's adopted Building Codes.

Location of project 657 Euclid St. Cost of project \$8200.00
 Owner's Name William Dickerson Address 657 Euclid St.
 Contractor Roger Carter Builden Telephone No. 875-6532
 Address Rt 2 Box 267 - Liberty Center, O.

Lot Information: (Not required for siding job)

Lot No. _____ Subdivision _____
 Zoning District _____ Lot Size _____ ft. X _____ ft. Area _____ sq. ft.
 Setbacks: Front _____ Right Side _____ Left Side _____ Rear _____

Work Information:

Residential Commercial _____ Industrial _____
 New Construction Addition _____ Remodel _____
 Accessory Building GARAGE - 24'x40' Siding D-5 VINYL
 (Specific Type)

Brief Description of Work: ----- Build UNATTACHED GARAGE - 24'x40' - Foundation - erection - Roofing & Siding - doors by Contractor

Size: Length 40 Width 24 No. of Stories 1
 Area: 1st Floor _____ sq. ft. Basement _____ sq. ft.
 2nd Floor _____ sq. ft. Accessory Bldg. 960 sq. ft.
 3rd Floor _____ sq. ft. Other _____ sq. ft.

Additional Information: All electrical by owner

APPLICATION FOR PERMIT SHALL BE ACCOMPANIED BY TWO COMPLETE SETS OF PLANS INCLUDING: ELEVATIONS, FLOOR PLANS, CROSS SECTIONS AND PLOT PLAN. IF ADDITION OR REMODELING, SHOW ALL EXISTING STRUCTURES AND THEIR SIZE AND LOCATION. ALL PLANS SHALL BE DRAWN TO SCALE.

Date 9-5-84 Applicant's Signature William L. Dickerson

PERMIT NO. 960
 PERMIT FEE \$ 23.50

FOUNDATION



4" CONCRETE FLOOR


1/2" ANCHOR BOLTS @ 0'0"

4 COURSES 8" BLOCK


2x6 SILL PLATE

16" X 8" FOOTING WITH 3/8" REINFORCE STEEL

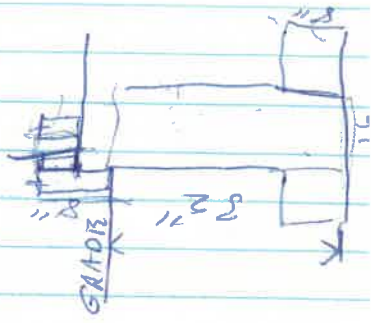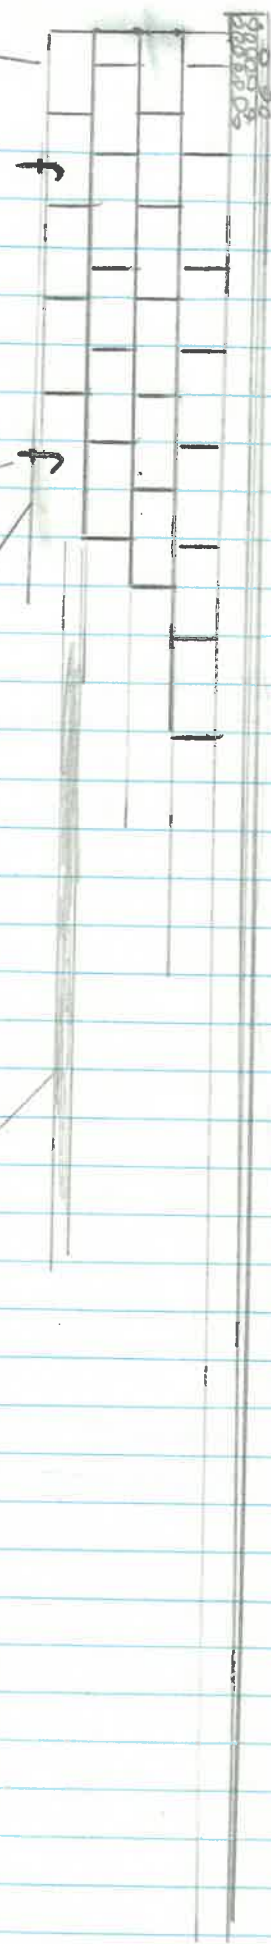

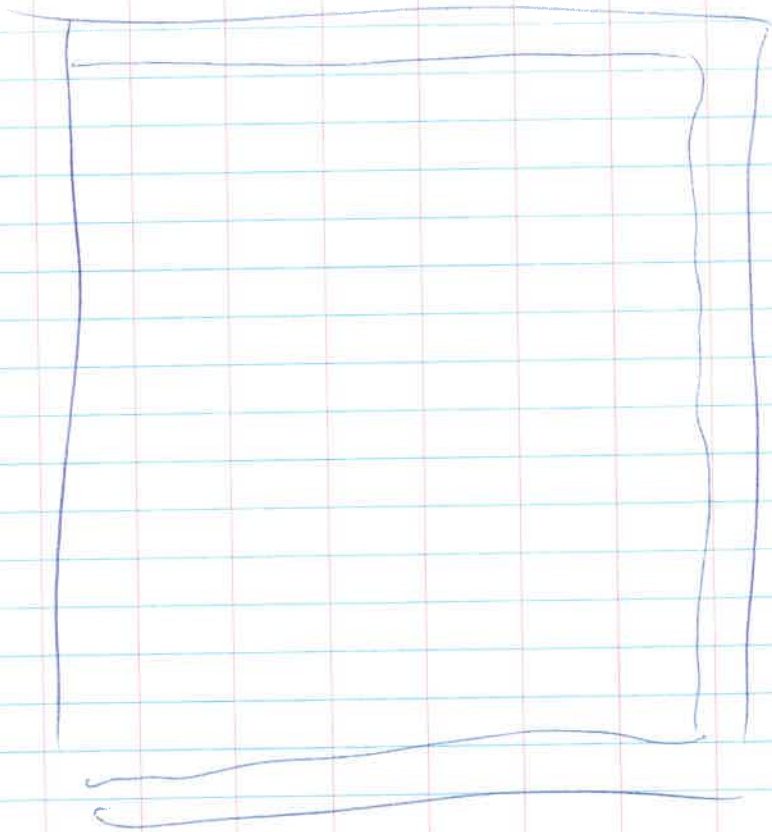

Floor Plan

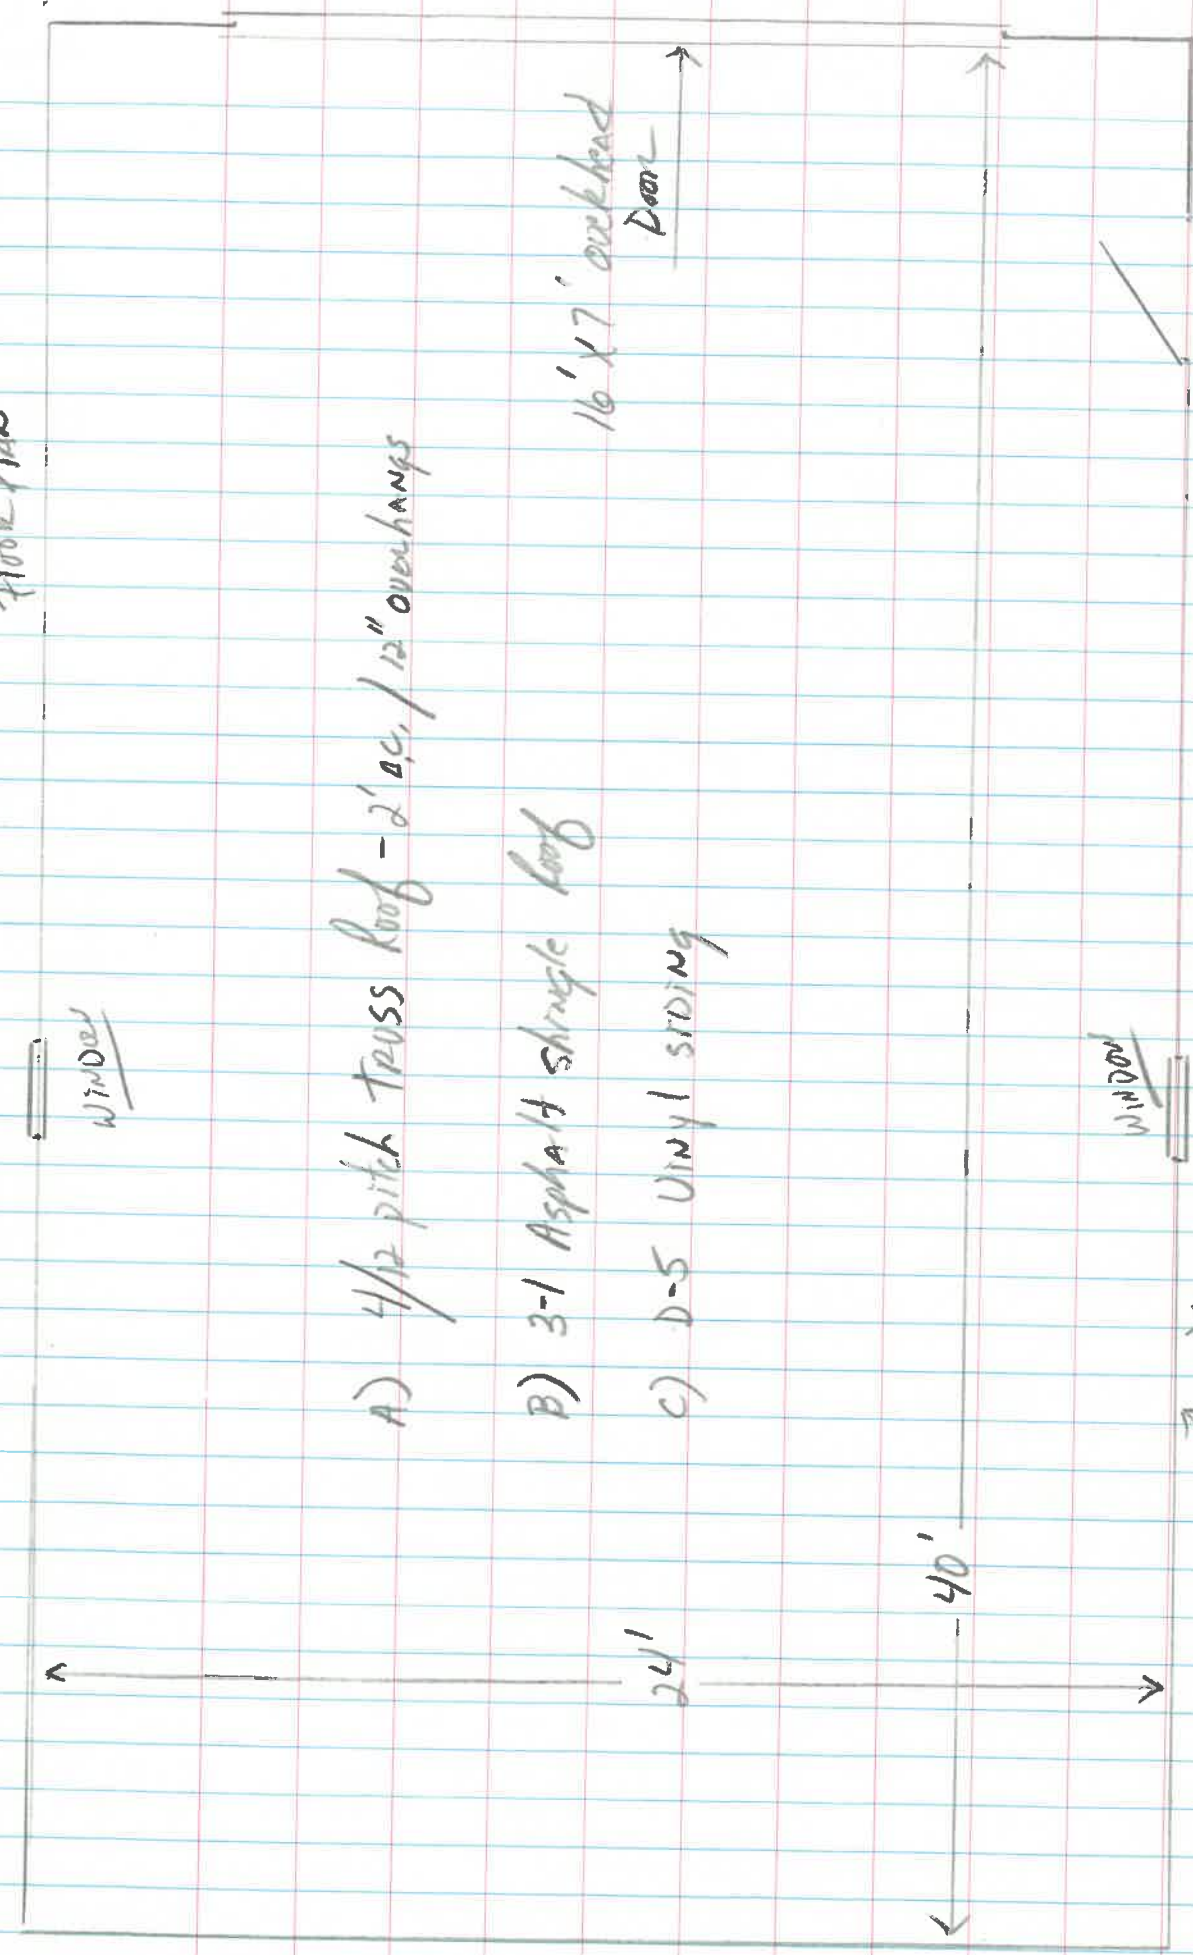

A) 4/12 pitch truss roof - 2' oc, 12" overhangs

B) 3-1 Asphalt shingle roof

C) D-5 Vinyl siding

16' x 7' overhead

Door

2/8 Service door

Window

Window

40'

24'

2x4 wood studs
16' o.c.
Door

2x4 wood studs
16' o.c.

FOUNDATION

4" concrete floor


1/2" Anchor bolts 8' o.c.

2x6 sill plate

4 courses 8" Block

16" x 8" concrete footer
w/ 3/8" Reinforced steel


(1 1/4" = 1)

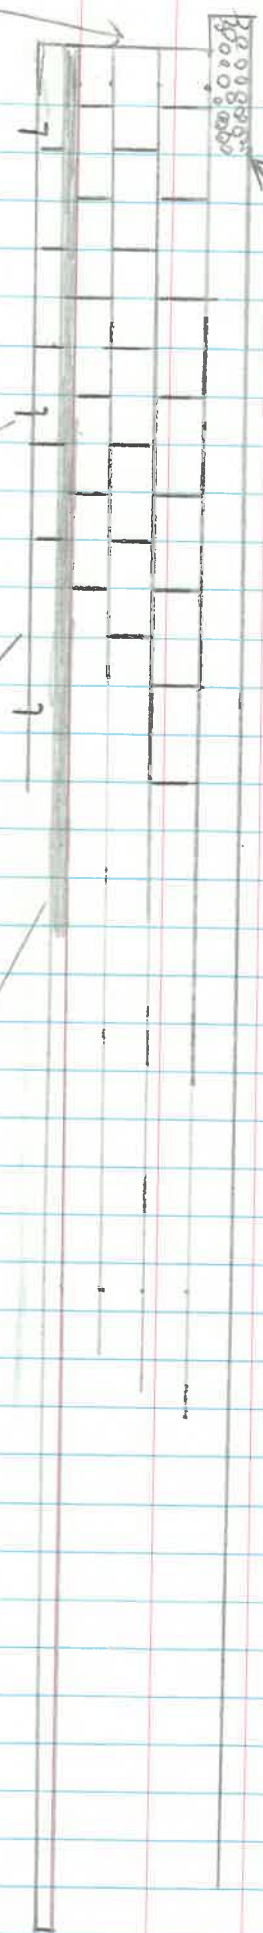


1.

Floor Plan

N

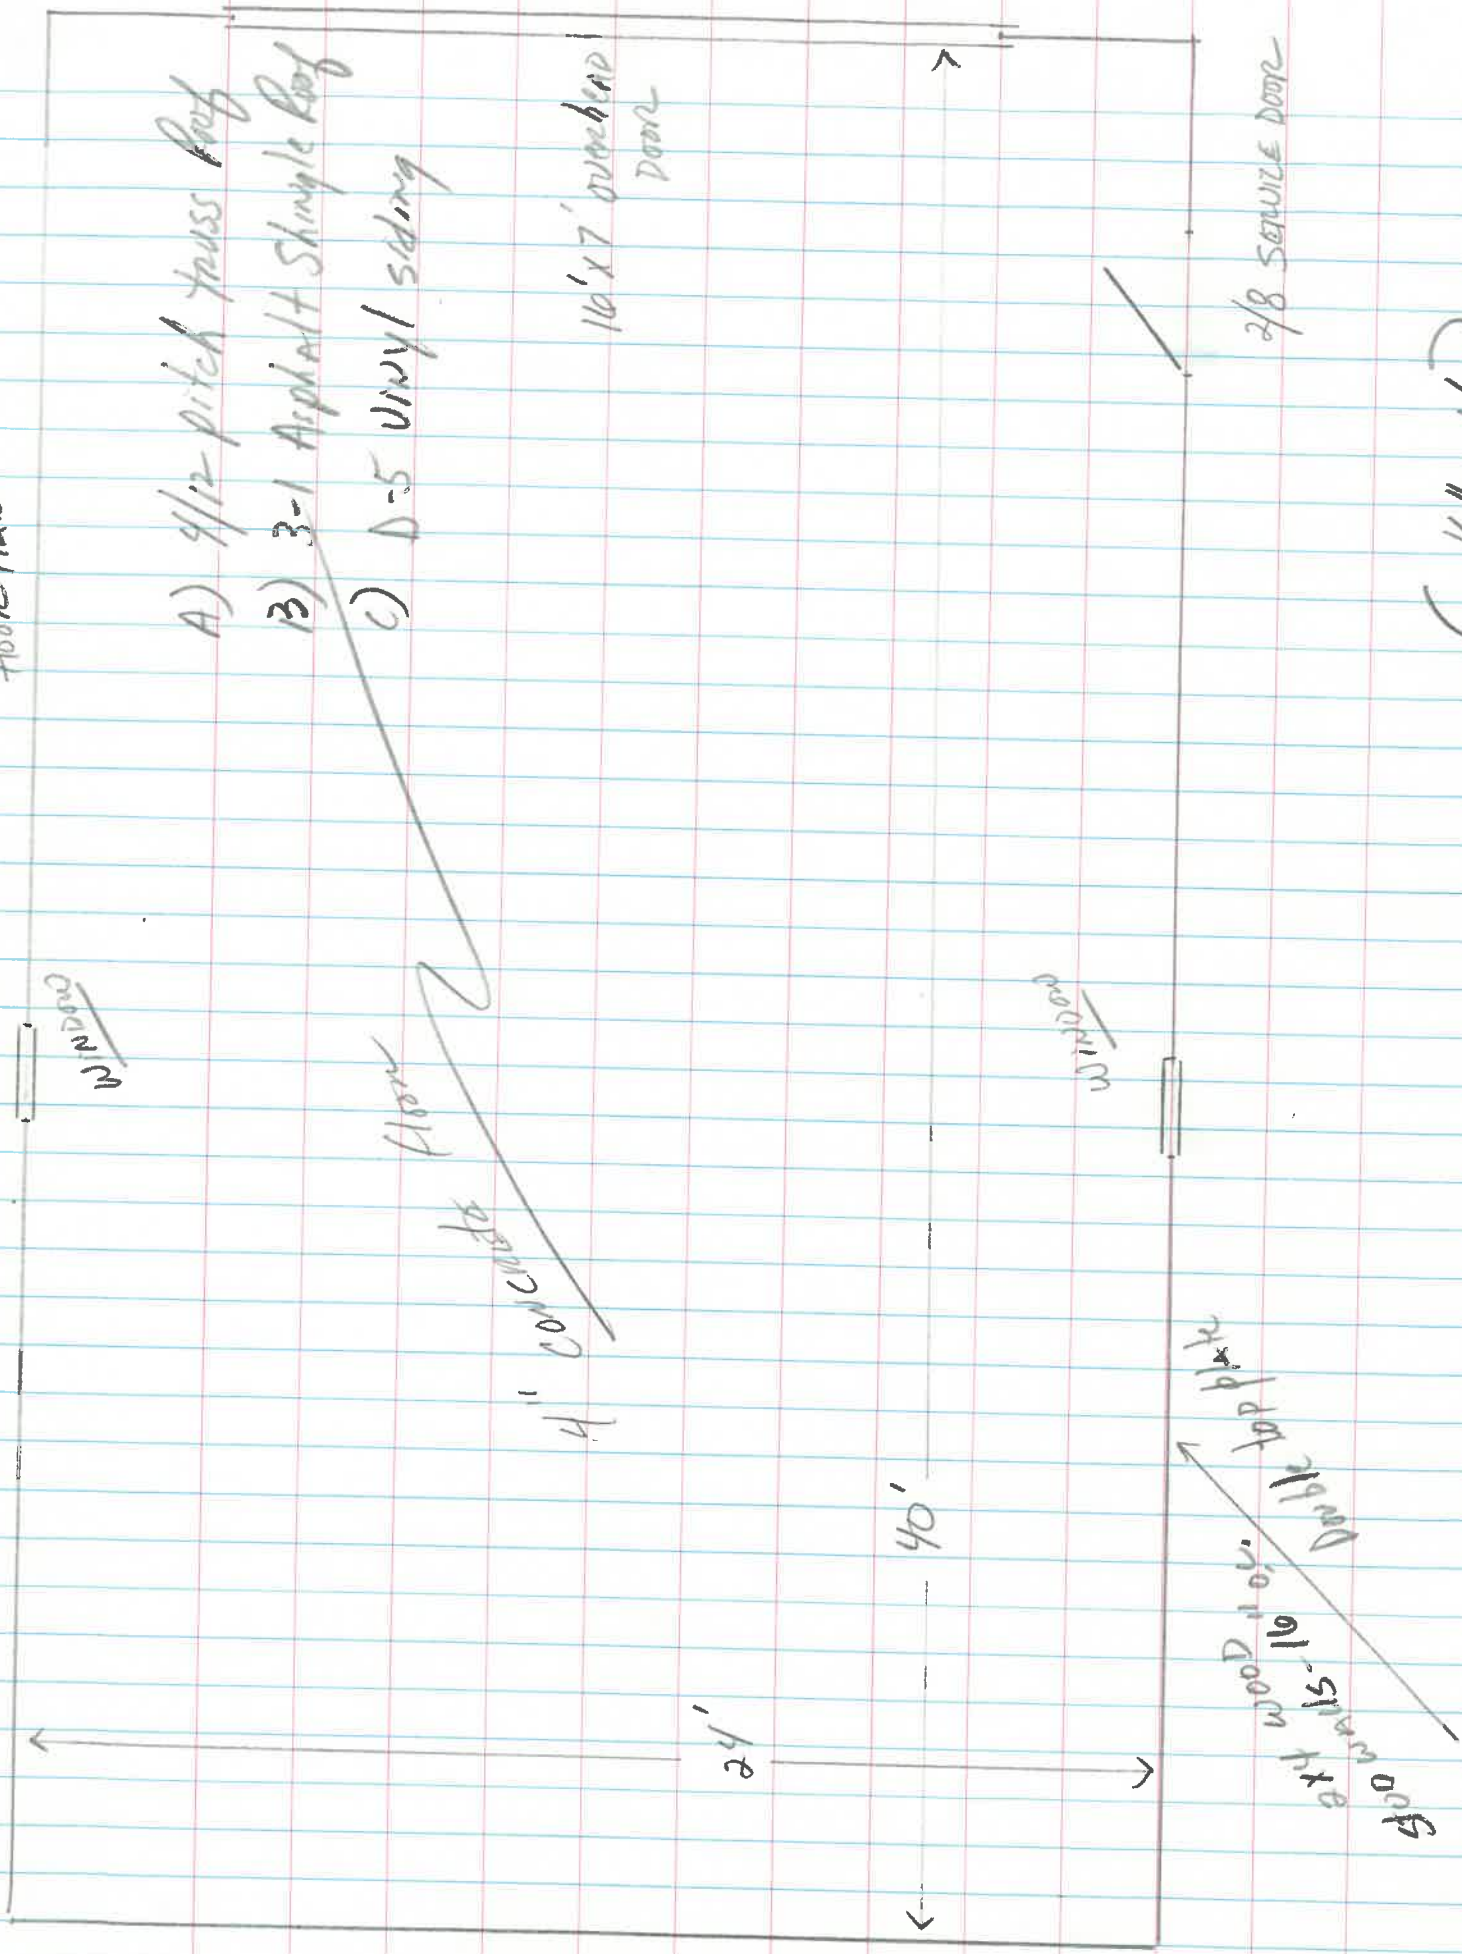

(1/4" = 1')

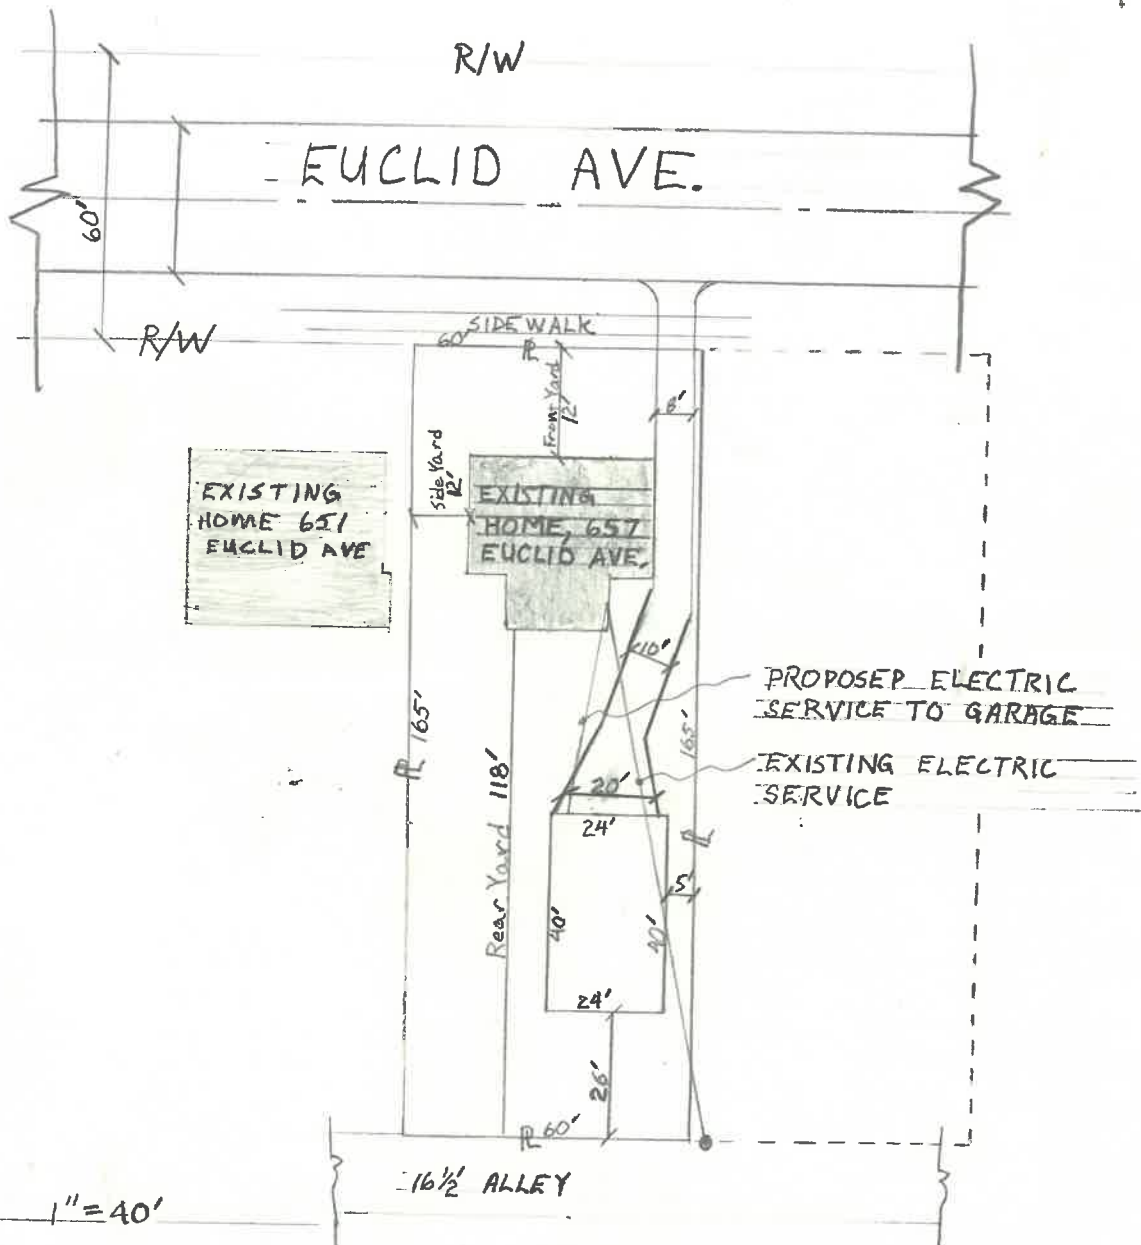

PROPOSED GARAGE
 for
 Mr. WILLIAM DICKERSON
 LOT 114 W.G. RANDALL'S sub-Div.

CITY OF NAPOLEON
 OHIO

Drawn By: STEPHEN J. NIESE

