

**WATER TAPPING PERMIT**  
 issued by  
**The Napoleon Water Distribution Department**  
 255 West Riverview Ave. Napoleon, Ohio 43545 Ph. 592-4010


Permit No. W-0192 Issued \_\_\_\_\_ Received of \_\_\_\_\_ (\$ \_\_\_\_\_).00

(Charge for tapping permit to supply water service to) Lot No. \_\_\_\_\_ Sub Div. \_\_\_\_\_

Street No. \_\_\_\_\_ Tap Size \_\_\_\_\_ " Cost \$ \_\_\_\_\_ .00 Plumber \_\_\_\_\_

Date completed \_\_\_\_\_ Approved by Jeffrey E. Mantel water distribution dept. \_\_\_\_\_ finance director

Name \_\_\_\_\_ Size of tap 1" Date 6-13-97 Street and No. 172 FAIR  
 Old Tap No. 4159 New Tap No. 9709 Size and Kind of Main 6" AC  
 Location of Main 3' South of North curb Depth of Main 5'  
 Distance from Hydrant/Valve 66' West of Hyd 467 Distance to Curb Stop from Corp. 17'

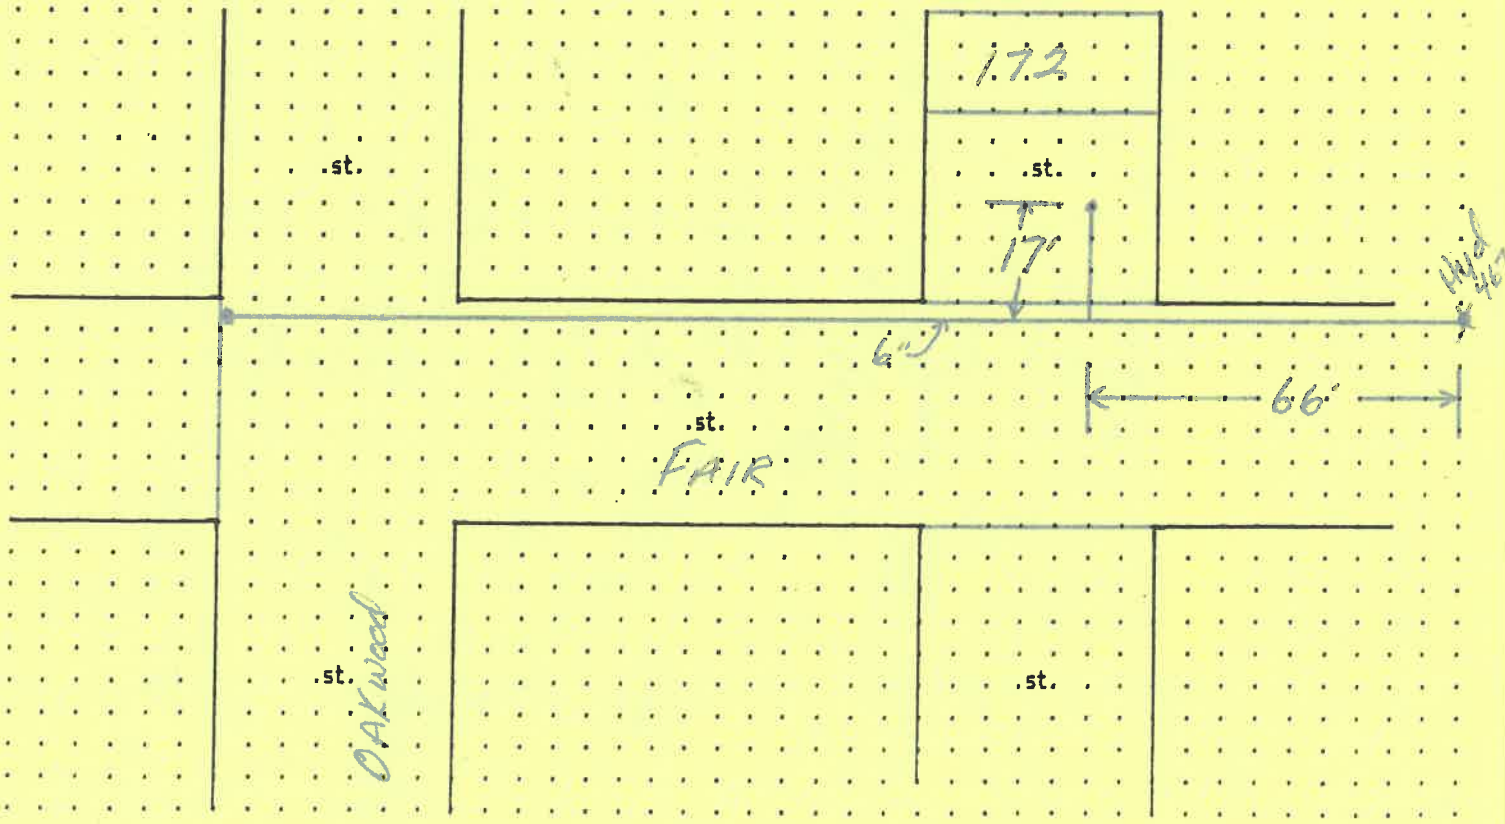

WATER TAPPING PERMIT  
issued by  
The Napoleon Water Distribution Department  
255 West Riverview Ave. Napoleon, Ohio 43345 Ph. 592-4010

Permit No. W-0192 Issued \_\_\_\_\_ Received of \_\_\_\_\_ (\$ \_\_\_\_\_).00

(Charge for tapping permit to supply water service to) Lot No. \_\_\_\_\_ Sub Div. \_\_\_\_\_

Street No. \_\_\_\_\_ Tap Size \_\_\_\_\_ " Cost \$ \_\_\_\_\_ .00 Plumber \_\_\_\_\_

Date completed \_\_\_\_\_ Approved by Jeffrey E. Mantel water distribution dept. \_\_\_\_\_ finance director

Name \_\_\_\_\_ Size of tap 1" Date 6-13-97 Street and No. 172 FAIR

Old Tap No. 4159 New Tap No. 9709 Size and Kind of Main 6" AC

Location of Main 3' South of North CURB Depth of Main 5'

Distance from Hydrant/Valve 66' West of Hyd 467 Distance to Curb Stop from Corp. 17'

