

WATER TAPPING PERMIT  
issued by  
The Napoleon Water Distribution Department  
255 West Riverview Ave. Napoleon, Ohio 43545 Ph. 592-4010


Permit No. W-0196 Issued \_\_\_\_\_ Received of \_\_\_\_\_ (\$ \_\_\_\_\_) .00

(Charge for tapping permit to supply water service to) Lot No. \_\_\_\_\_ Sub Div. \_\_\_\_\_

Street No. \_\_\_\_\_ Tap Size \_\_\_\_\_ " Cost \$ \_\_\_\_\_ .00 Plumber \_\_\_\_\_

Date completed \_\_\_\_\_ Approved by Jeffrey E. Mantel water distribution dept. \_\_\_\_\_ finance director

Name \_\_\_\_\_ Size of tap 1" Date 6-17-97 Street and No. 406 FAIR  
Old Tap No. 3920 New Tap No. 9713 Size and Kind of Main 6" AC  
Location of Main 2' South of North curb Depth of Main 4 1/2'  
Distance from Hydrant/Valve 321' West of Hyd 467 Distance to Curb Stop from Corp. 21'

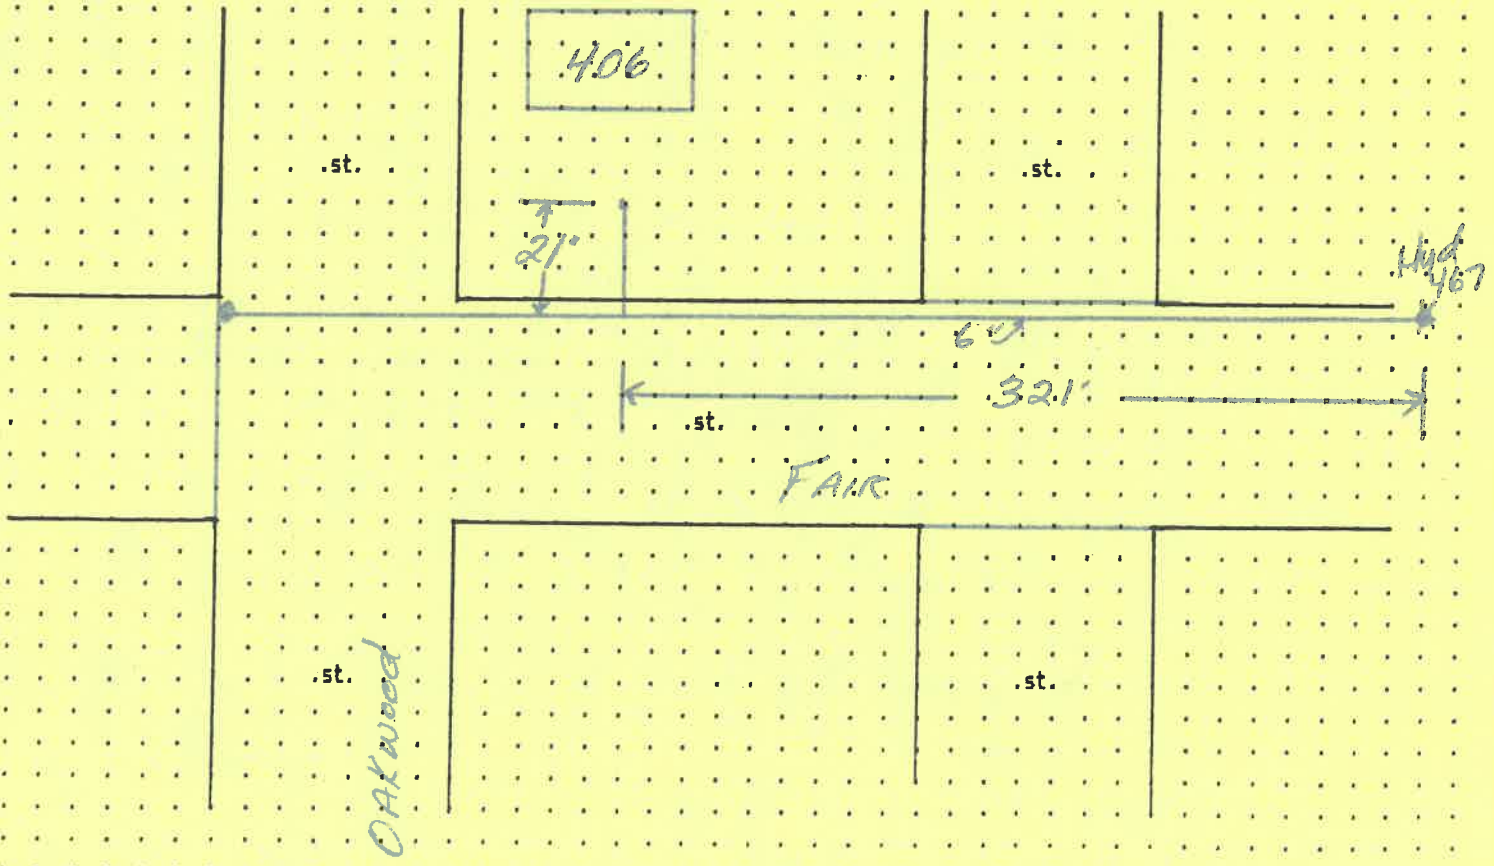

WATER TAPPING PERMIT  
 issued by  
 The Napoleon Water Distribution Department  
 255 West Riverview Ave. Napoleon, Ohio 43545 Ph. 592-4010

Permit No. W-0196 Issued \_\_\_\_\_ Received of \_\_\_\_\_ (\$ \_\_\_\_\_).00

(Charge for tapping permit to supply water service to) Lot No. \_\_\_\_\_ Sub Div. \_\_\_\_\_

Street No. \_\_\_\_\_ Tap Size \_\_\_\_\_ " Cost \$ \_\_\_\_\_ .00 Plumber \_\_\_\_\_

Date completed \_\_\_\_\_ Approved by Jeffrey E. Mantlog water distribution dept. \_\_\_\_\_ finance director

Name \_\_\_\_\_ Size of tap 1" Date 6-17-97 Street and No. 406 FAIR  
 Old Tap No. 3920 New Tap No. 9713 Size and Kind of Main 6" AC  
 Location of Main 2' South of North CURB Depth of Main 4 1/2'  
 Distance from Hydrant/Valve 321' West of Hyd 467 Distance to Curb Stop from Corp. 21'

