

CITY OF NAPOLEON WATER TAPPING PERMIT FORM

PERMIT #:

ISSUED:

JOB LOCATION: \_\_\_\_\_

SUBDIVISION NAME: \_\_\_\_\_ LOT #: \_\_\_\_\_

OWNER:

ADDRESS: 1002 FAIRVIEW

CONTRACTOR: \_\_\_\_\_ PHONE: \_\_\_\_\_

TAP SIZE: 1" X 1.5" \_\_\_\_\_ 2" \_\_\_\_\_ OTHER \_\_\_\_\_

AMOUNT PAID: \_\_\_\_\_ YOKE SIZE: \_\_\_\_\_


PLUMBING CONTRACTOR: \_\_\_\_\_ PH: \_\_\_\_\_

DATE OF TAP: 11-15-02 OLD TAP #: 2806 NEW TAP #: 0244

SIZE AND KIND OF MAIN: 8" C-900

LOCATION OF MAIN: 8' West of East CURB DEPTH OF MAIN: 5'

DIST FROM HYDRANT\VALVE: 33' N of Hydrant DIST TO CURB STOP FROM CORP: 24'

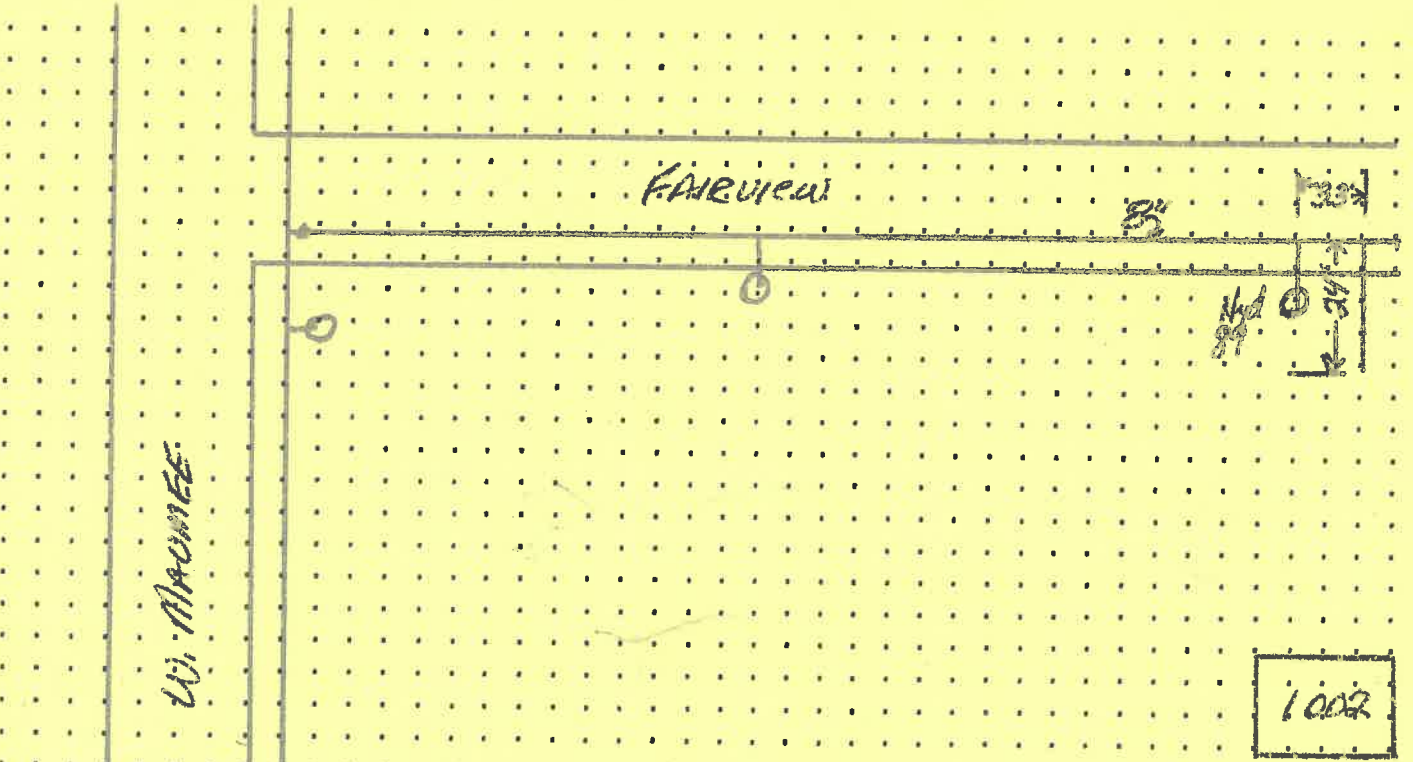

DATE APPROVED: Jan 13, 03

BY: Jeffrey C. Mantugi