

CITY OF NAPOLEON WATER TAPPING PERMIT FORM

PERMIT #:

ISSUED:

JOB LOCATION: _____

SUBDIVISION NAME: _____ LOT #: _____

OWNER:

ADDRESS: 1003 FAIRVIEW DR

CONTRACTOR: _____ PHONE: _____

TAP SIZE: 1" X 1.5" _____ 2" _____ OTHER _____

AMOUNT PAID: _____ YOKE SIZE: _____


PLUMBING CONTRACTOR: _____ PH: _____

DATE OF TAP: 11-15-02 OLD TAP #: 2777 NEW TAP #: 0245

SIZE AND KIND OF MAIN: 8" C-900

LOCATION OF MAIN: 8' West of East CURB DEPTH OF MAIN: 5'

DIST FROM HYDRANT \ ~~VALVE~~: 10' S of Hyd ⁸⁹ DIST TO CURB STOP FROM CORP: 27' (outside pit)

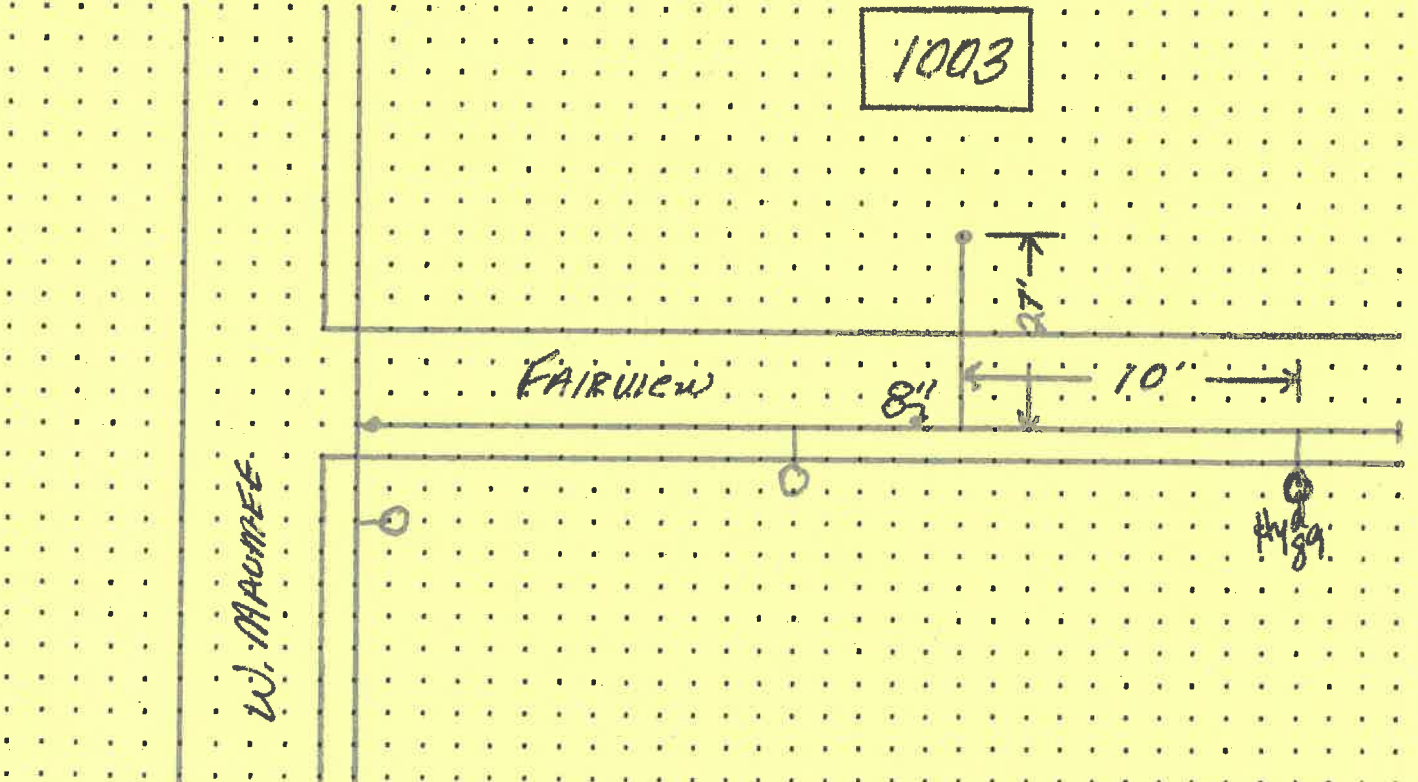

DATE APPROVED: Jan 13, 03

BY: Jeffrey E. Mantel

CITY OF NAPOLEON WATER TAPPING PERMIT FORM

PERMIT #:

ISSUED:

JOB LOCATION: _____

SUBDIVISION NAME: _____ LOT #: _____

OWNER:

ADDRESS: 1003 FAIRVIEW DR

CONTRACTOR: _____ PHONE: _____

TAP SIZE: 1" X 1.5" _____ 2" _____ OTHER _____

AMOUNT PAID: _____ YOKE SIZE: _____


PLUMBING CONTRACTOR: _____ PH: _____

DATE OF TAP: 11/5/03 OLD TAP #: 2777 NEW TAP #: 0245

SIZE AND KIND OF MAIN: 8" C-900

LOCATION OF MAIN: 8' West of East curb DEPTH OF MAIN: 5'

DIST FROM HYDRANT\VALVE: 10' S of Hyd 89 DIST TO CURB STOP FROM CORP: 27'

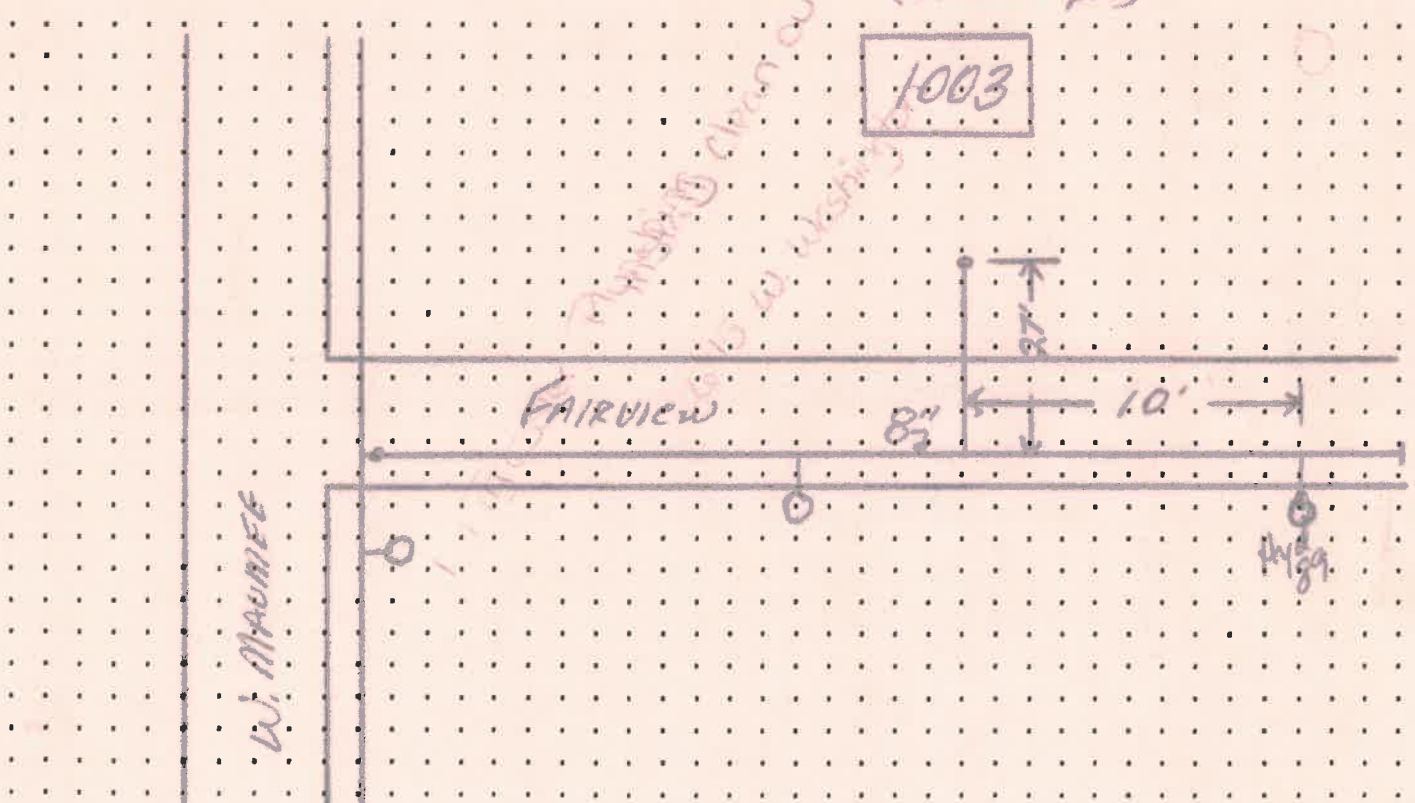

DATE APPROVED: Jan 13, 03

BY: Jeffrey E. M... gl

Jim Miller
1003 Fairview Dr.

5-11-91

