

CITY OF NAPOLEON WATER TAPPING PERMIT FORM

PERMIT #:

ISSUED:

JOB LOCATION: _____

SUBDIVISION NAME: _____ LOT #: _____

OWNER:

ADDRESS: 1026 FAIRVIEW

CONTRACTOR: _____ PHONE: _____

TAP SIZE: 1" X 1.5" _____ 2" _____ OTHER _____

AMOUNT PAID: _____ YOKE SIZE: _____


PLUMBING CONTRACTOR: _____ PH: _____

DATE OF TAP: 11-15-02 OLD TAP #: 2754 NEW TAP #: 0240

SIZE AND KIND OF MAIN: 8" C-900

LOCATION OF MAIN: 8' West of EAST CURB DEPTH OF MAIN: 5'

DIST FROM HYDRANT VALVE: 26' N of Hyd 539 (outside pit) DIST TO CURB STOP FROM CORP: 11'

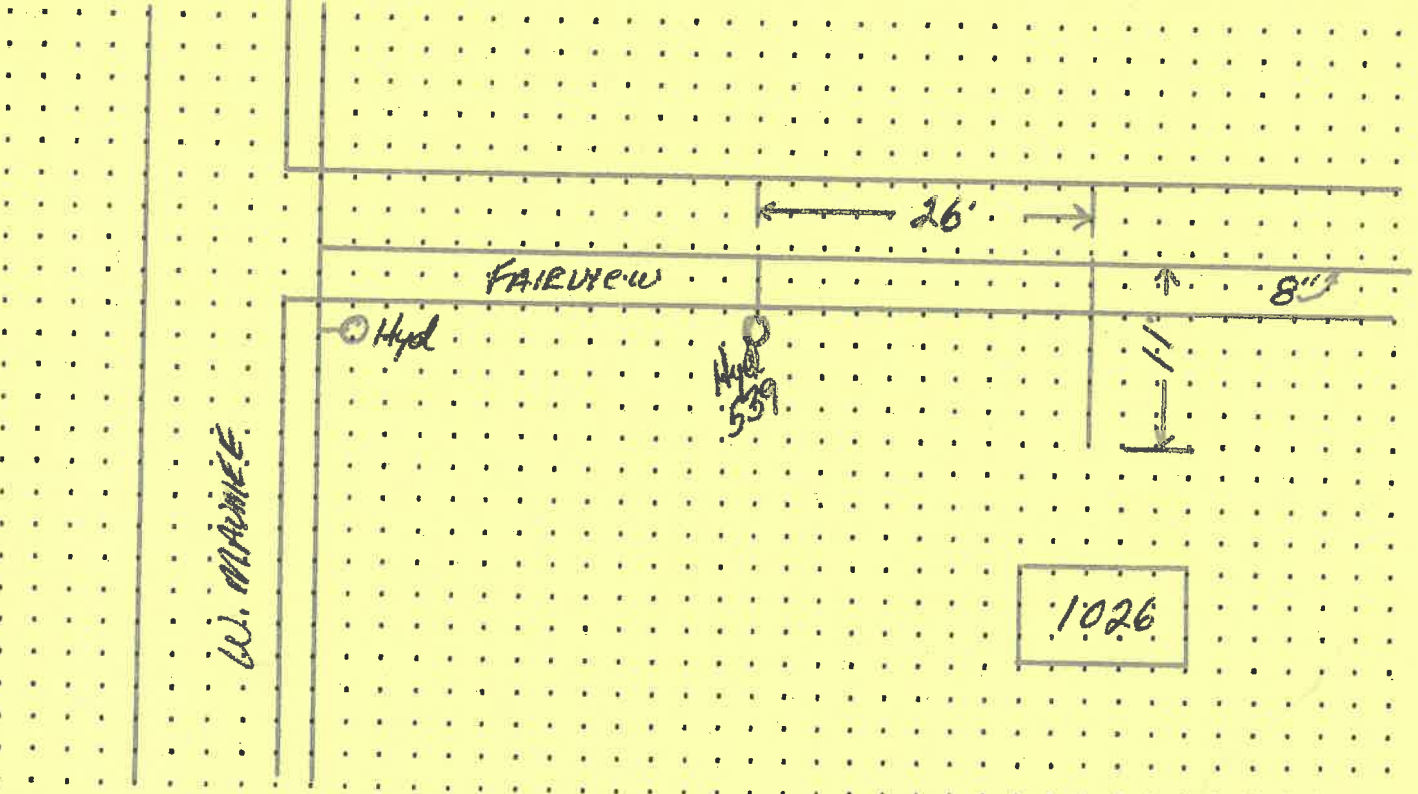

DATE APPROVED: Jan 13, 03

BY: Jeffrey C. Mantugh

CITY OF NAPOLEON WATER TAPPING PERMIT FORM

PERMIT #:

ISSUED:

JOB LOCATION: _____

SUBDIVISION NAME: _____ LOT #: _____

OWNER:

ADDRESS: 1026 FAIRVIEW

CONTRACTOR: _____ PHONE: _____

TAP SIZE: 1" X 1.5" _____ 2" _____ OTHER _____

AMOUNT PAID: _____ YOKE SIZE: _____


PLUMBING CONTRACTOR: _____ PH: _____

DATE OF TAP: 11-15-02 OLD TAP #: 2754 NEW TAP #: 0240

SIZE AND KIND OF MAIN: 8" C-900

LOCATION OF MAIN: 8' West of East CURB DEPTH OF MAIN: 5'

DIST FROM HYDRANT\VALVE: 26' N of Hyd 539 DIST TO CURB STOP FROM CORP: 11'
(outside pit)

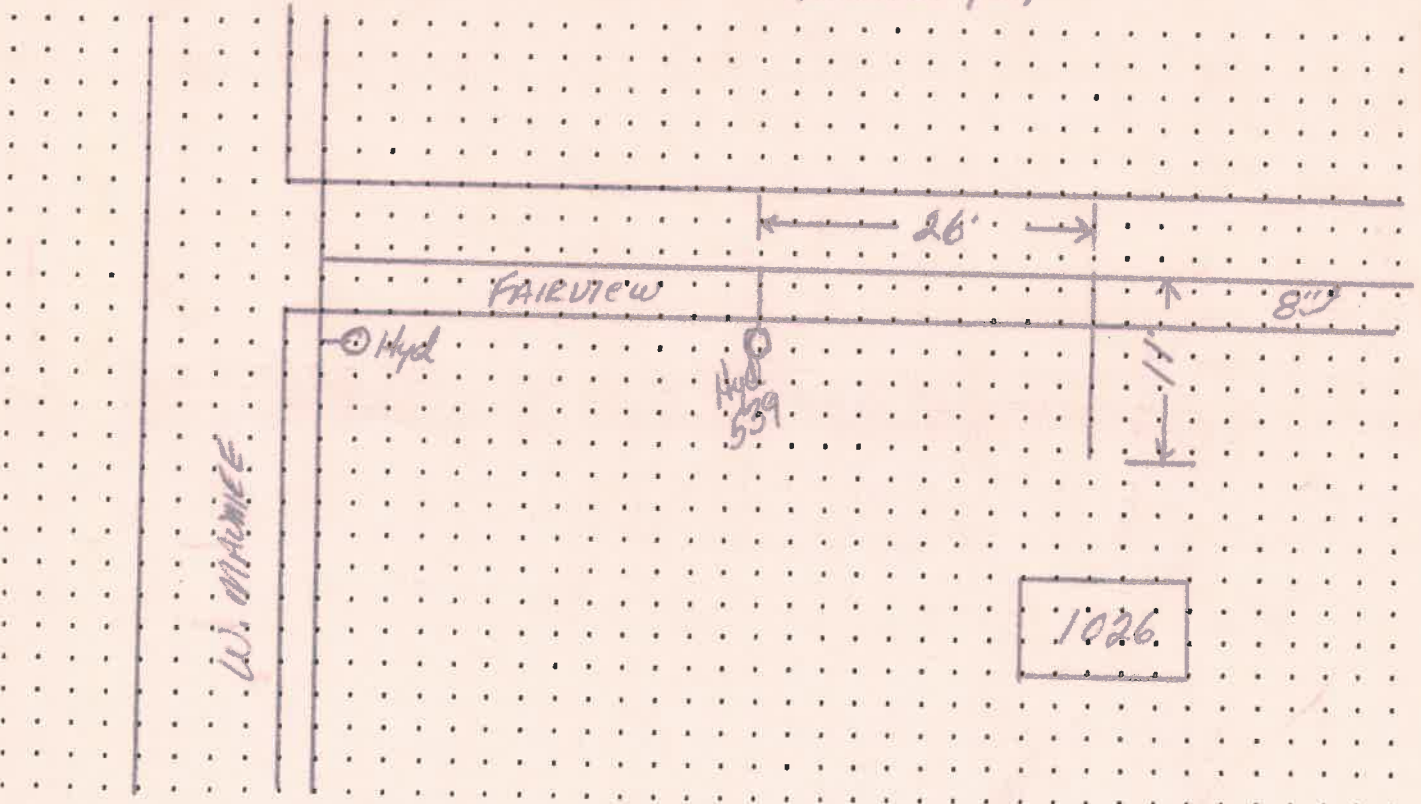

DATE APPROVED: Jan 13, 03

BY: Jerry C. Montague