


2015
N
1" = 20'

1035 FAIRVIEW DRIVE
ILLEGAL SEWER CONNECTION
INVESTIGATION

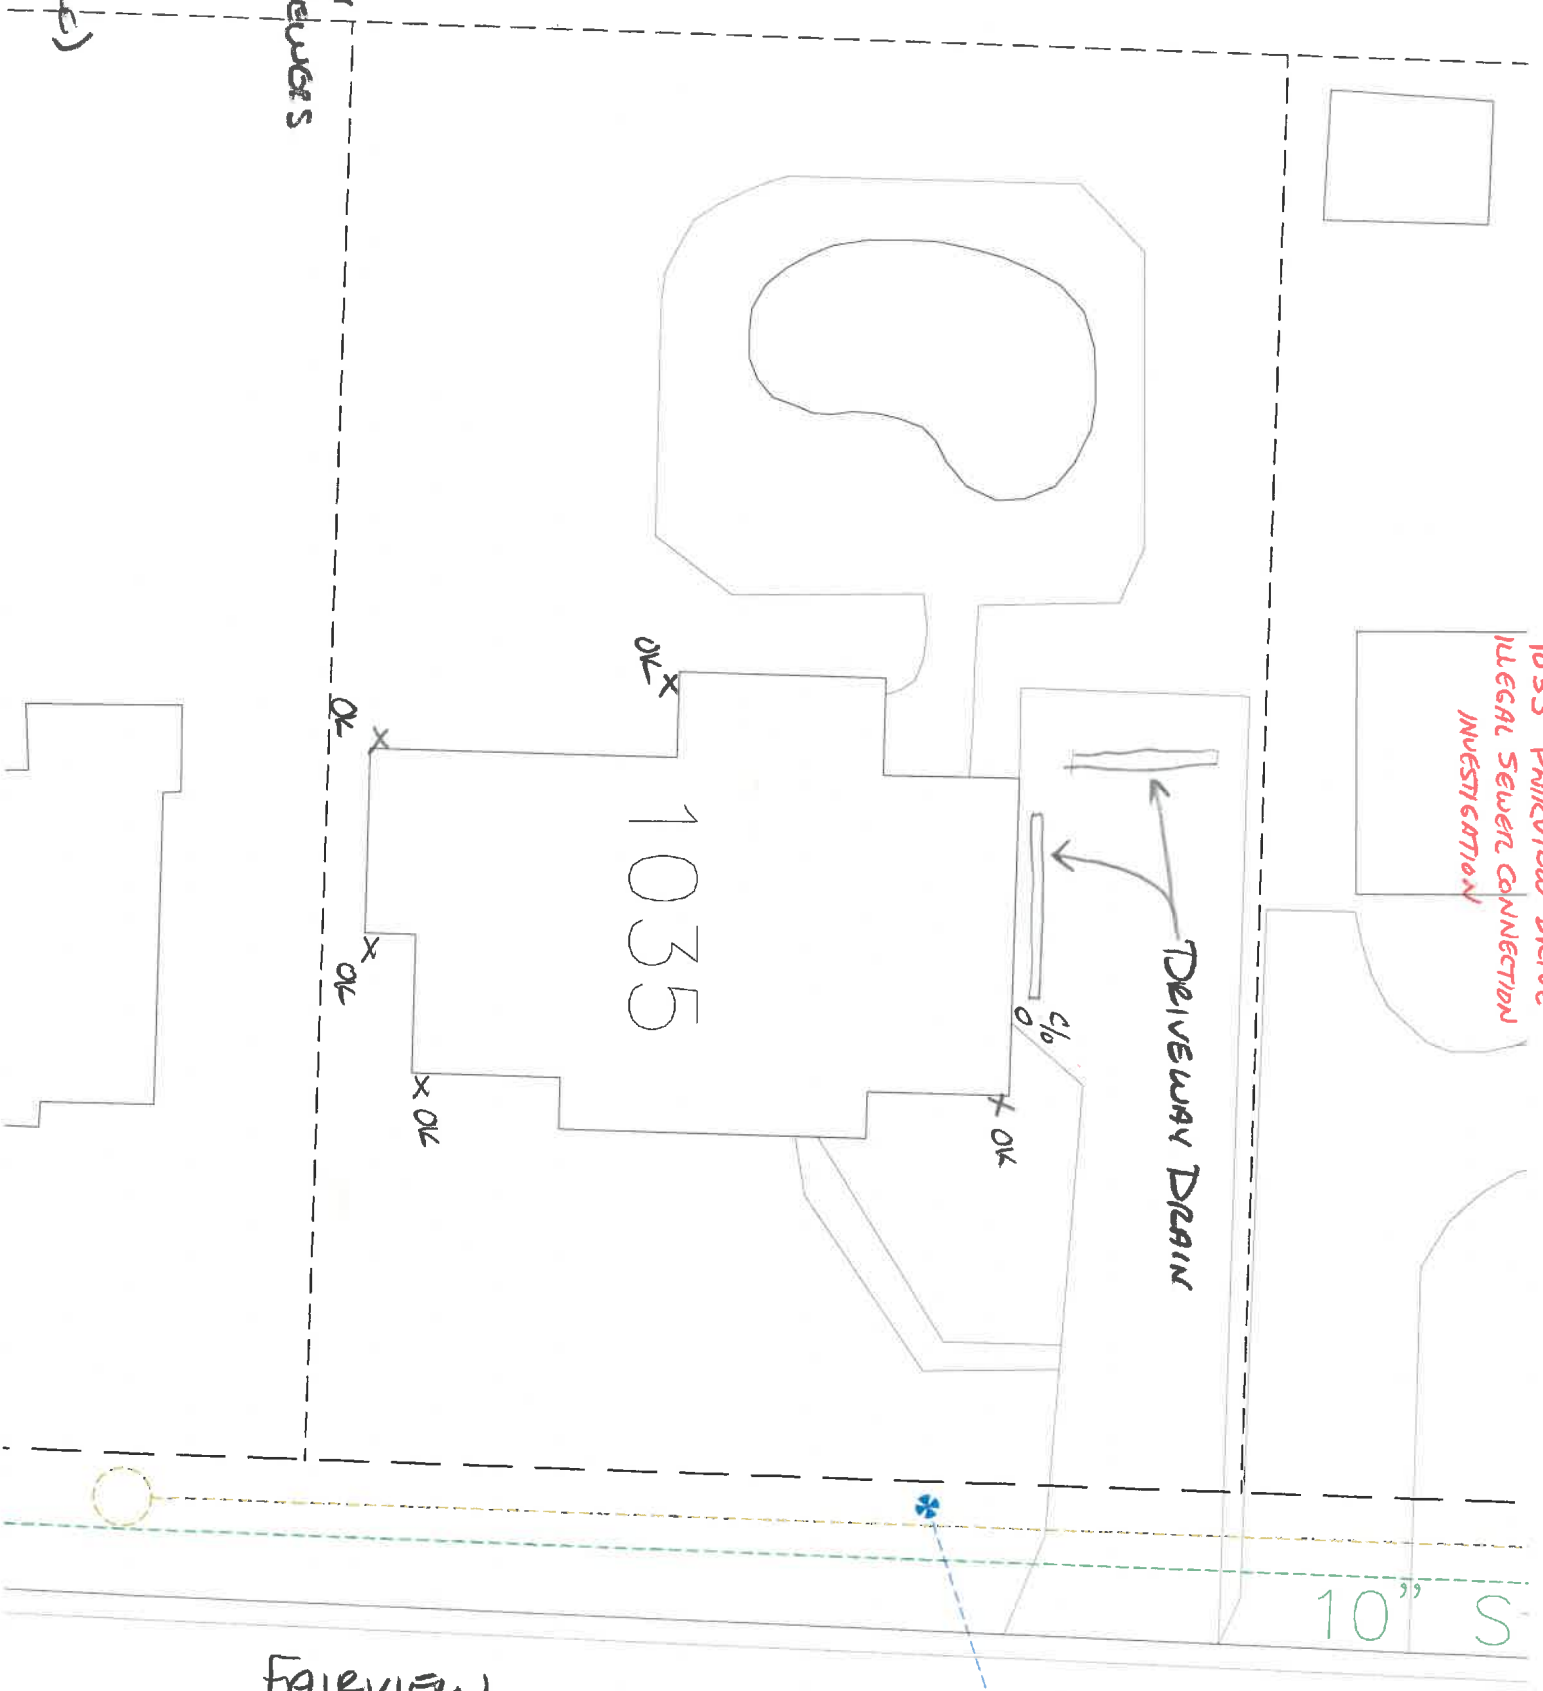

U-1-15 DYE
TESTED DRAINS.
NO EVIDENCE IN
STORM OR SAN SEWERS

Bill Snyder
1035 Fairview
419-999-1015 (office)

Fairview