

CITY OF NAPOLEON WATER TAPPING PERMIT FORM

PERMIT #:

ISSUED:

JOB LOCATION: _____

SUBDIVISION NAME: _____ LOT #: _____

OWNER:

ADDRESS: 1037 FAIRVIEW DR.

CONTRACTOR: _____ PHONE: _____

TAP SIZE: 1" X 1.5" _____ 2" _____ OTHER _____

AMOUNT PAID: _____ YOKE SIZE: _____


PLUMBING CONTRACTOR: _____ PH: _____

DATE OF TAP: 11-15-02 OLD TAP #: 2721 NEW TAP #: 0237

SIZE AND KIND OF MAIN: 8" C-900

LOCATION OF MAIN: 8' West of East curb DEPTH OF MAIN: 5'

DIST FROM HYDRANT\VALVE: 91'S. Hyd 539 DIST TO CURB STOP FROM CORP: 20'
(outside pit)

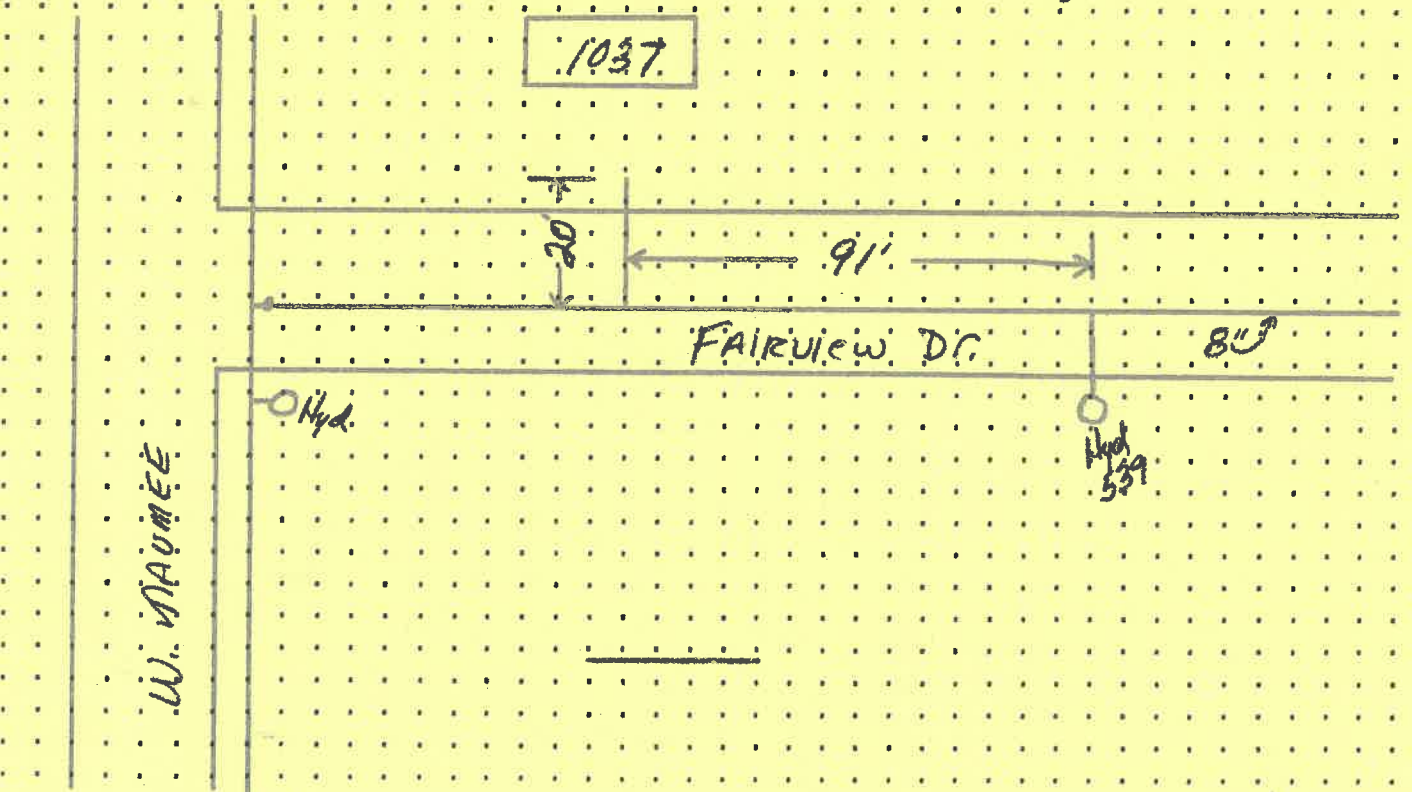

DATE APPROVED: Jan 13, 03

BY: Jffrey E. Mantel

CITY OF NAPOLEON WATER TAPPING PERMIT FORM

PERMIT #:

ISSUED:

JOB LOCATION: _____

SUBDIVISION NAME: _____ LOT #: _____

OWNER:

ADDRESS: 1037 FAIRVIEW Dr.

CONTRACTOR: _____ PHONE: _____

TAP SIZE: 1" X 1.5" _____ 2" _____ OTHER _____

AMOUNT PAID: _____ YOKE SIZE: _____


PLUMBING CONTRACTOR: _____ PH: _____

DATE OF TAP: 11-15-02 OLD TAP #: 2721 NEW TAP #: 0237

SIZE AND KIND OF MAIN: 8" C-900

LOCATION OF MAIN: 8' West of East curb DEPTH OF MAIN: 5'

DIST FROM HYDRANT\VALVE: 91' S of Hyd 539 (outside pit) DIST TO CURB STOP FROM CORP: 20'

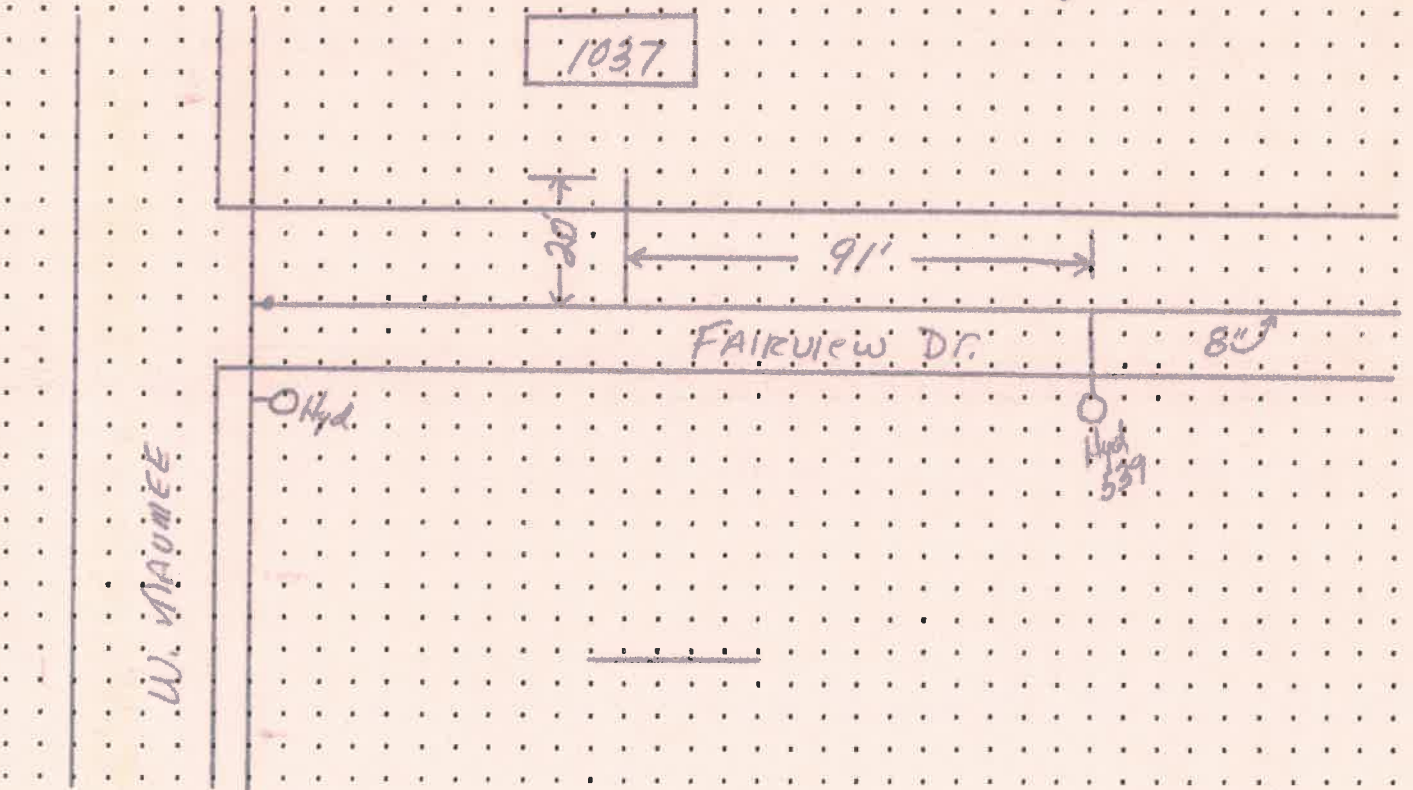

DATE APPROVED: 1-13-03

BY: [Signature]