

CITY OF NAPOLEON WATER TAPPING PERMIT FORM

PERMIT #:

ISSUED:

JOB LOCATION: _____

SUBDIVISION NAME: _____ LOT #: _____

OWNER:

ADDRESS: 1041 FAIRVIEW DR

CONTRACTOR: _____ PHONE: _____

TAP SIZE: 1" X 1.5" _____ 2" _____ OTHER _____

AMOUNT PAID: _____ YOKE SIZE: _____


PLUMBING CONTRACTOR: _____ PH: _____

DATE OF TAP: 11-15-02 OLD TAP #: 7924 NEW TAP #: 0239

SIZE AND KIND OF MAIN: 8" C-900

LOCATION OF MAIN: 8' West of East curb DEPTH OF MAIN: 5'

DIST FROM HYDRANT VALVE: 168' S of Hyd 539 DIST TO CURB STOP FROM CORP: 23'

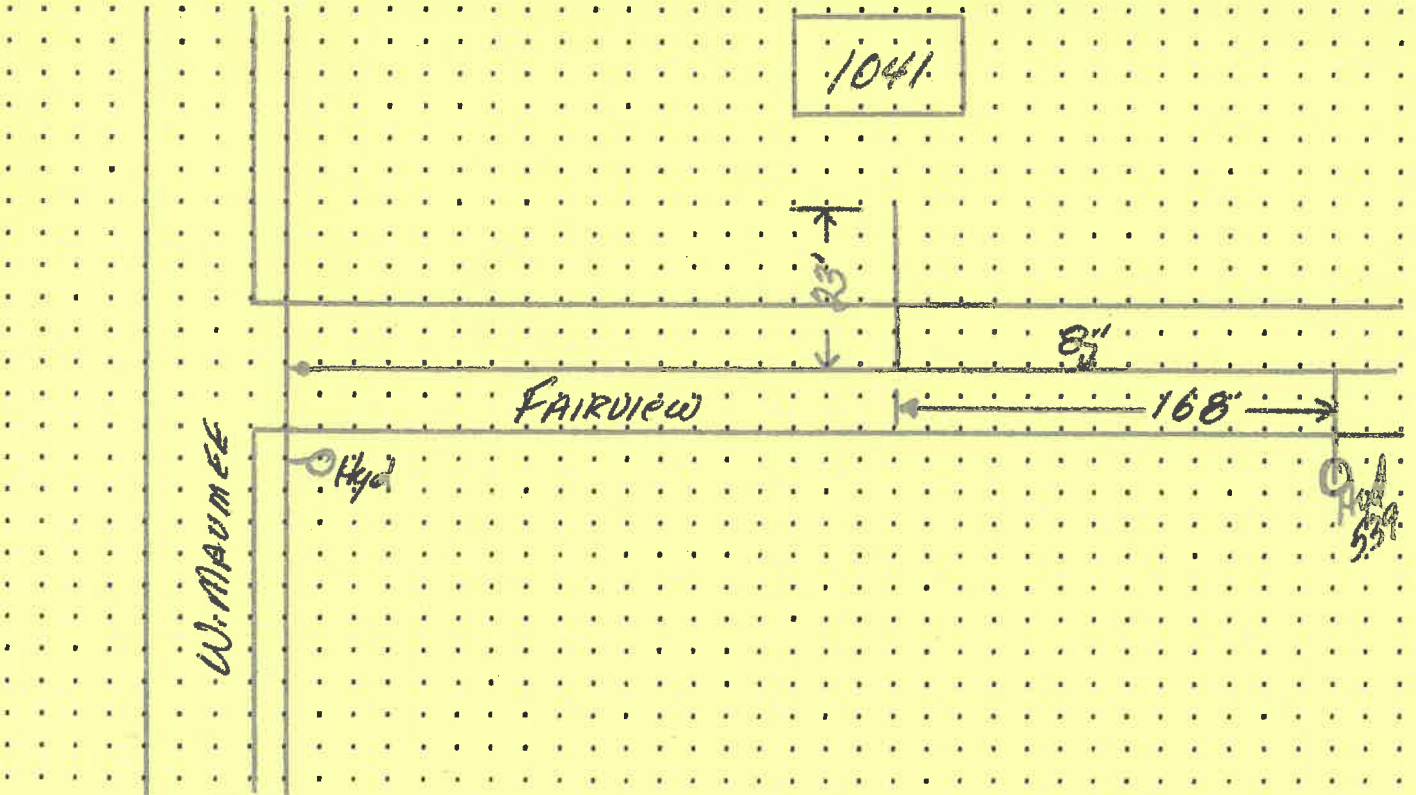

DATE APPROVED: Jan 13, 03

BY: [Signature]

CITY OF NAPOLEON WATER TAPPING PERMIT FORM

PERMIT #:

ISSUED:

JOB LOCATION: _____

SUBDIVISION NAME: _____ LOT #: _____

OWNER:

ADDRESS: 1041 FAIRVIEW DR

CONTRACTOR: _____ PHONE: _____

TAP SIZE: 1" ✓ 1.5" _____ 2" _____ OTHER _____

AMOUNT PAID: _____ YOKE SIZE: _____


PLUMBING CONTRACTOR: _____ PH: _____

DATE OF TAP: 11-15-02 OLD TAP #: 7924 NEW TAP #: 0239

SIZE AND KIND OF MAIN: 8" C-900

LOCATION OF MAIN: 8' West of East curb DEPTH OF MAIN: 5'

DIST FROM HYDRANT VALVE: 168' S of Hyd 539 DIST TO CURB STOP FROM CORP: 23'

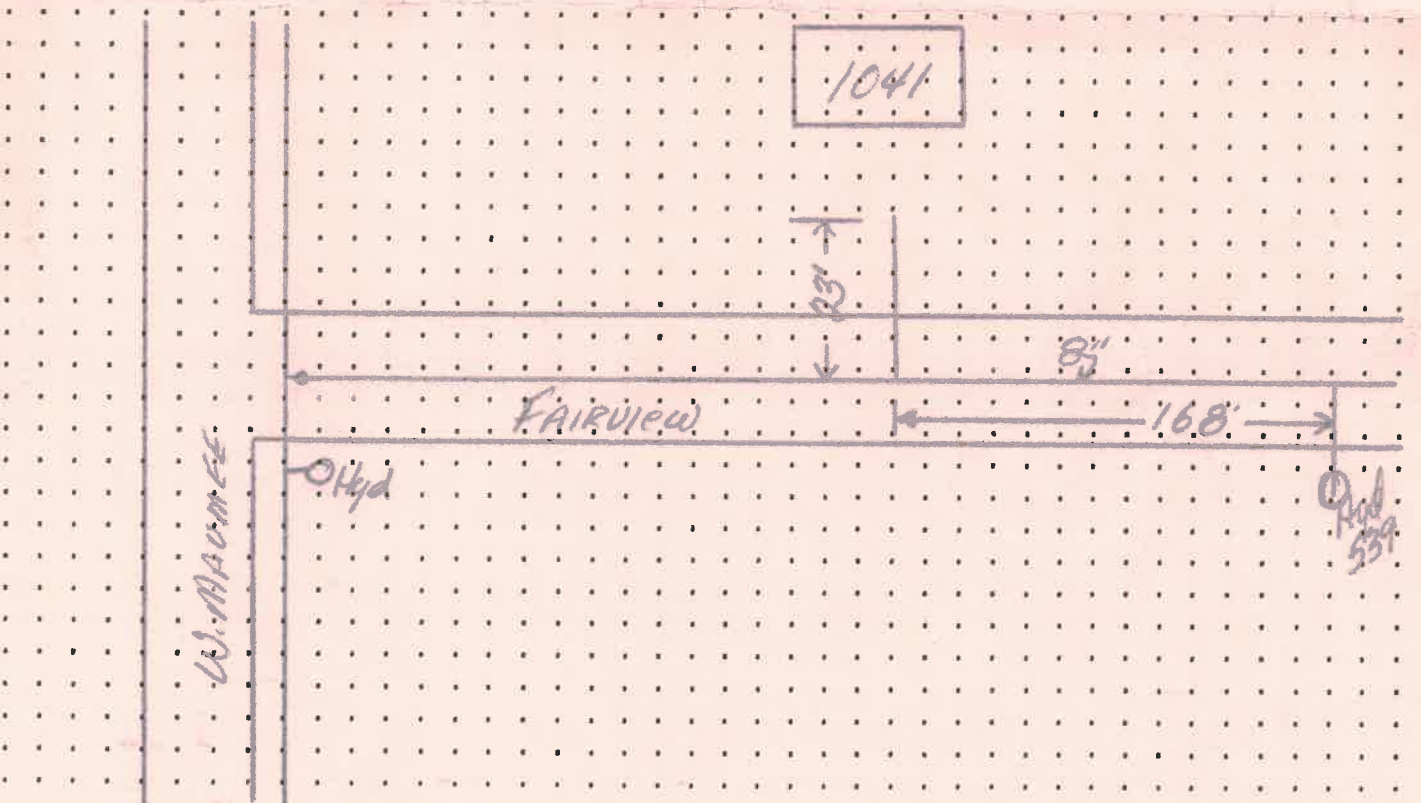

DATE APPROVED: Jan 13, 03

BY: [Signature]