

CITY OF NAPOLEON

BUILDING CONSTRUCTION PERMIT

Owner Name DONALD A. HARPER
 Address W. MAUMEE
 Builder Name NAPOLEON CABINET & BUILDERS
 Address 128 E. MAUMEE Tel. _____

Lot Information:

Street No. 1045 Fairview Drive
W. MAUMEE
 Lot _____ Subdivision BRILLHART
 Lot Dimensions _____ Lot Area _____ Sq. Ft.
 Yard Set Back: Front _____ Rear _____
 Side _____ Side _____

Building Information:

Residence Commercial _____ Industrial _____
 Single Double _____ Multiple _____ New Construction _____ Addition _____ Remodel
 Size: Length _____ Width _____ No. of Stories ONE
 Floor Area: 1st Floor _____ 2nd Floor _____ 3rd Floor _____ Basement _____
 Unfinished Attic _____ Garage _____
 Foundation: Piers _____ Full Basement _____ Part Basement _____
 Concrete _____ Block _____
 Walls: Frame _____ Block _____ Brick _____ Other _____
 Electrical Outlets: 120v _____ 240v _____
 Plumbing: Fixtures _____ Traps _____ Vents _____ Heating _____ Air Conditioning _____
 Additional Information: NEW GABLE ROOF

Date 8-15-61 Applicant Signature [Signature]
 Owner - Builder - Agent

Permit No. 94
 Issued AUGUST 15, 1961
 By ROBERT C. JONES
 Building Inspector
 Estimated Cost 5000.00

Fees	Base	Plus	Total
Construction	500		500
Basement			
Detached Garage			
Plumbing			
Electrical			
Heating			
Air Conditioning			
Total			500

Certificate of Occupancy

Date _____

Final inspection of building construction authorized by the above Permit has been made. Construction is completed substantially in conformity with the approved plans and permission is hereby granted to occupy such building in compliance with such legal use and occupancy as may be authorized under the provisions of the zoning ordinance of the City of Napoleon.

Building Inspector

CITY OF NAPOLEON
 BUILDING INSPECTION DEPARTMENT
 APPLICATION FOR BUILDING PERMIT
 (Please print or type)

The undersigned hereby makes application for construction, installation, or alteration work as herein specified, agreeing to do all such work in strict accordance with the City of Napoleon's adopted Building Codes.

Location of project 1045 Fairview Cost of project 840⁰⁰
 Owner's Name Mrs. Charles Hoan Address Same
 Contractor Weber Builders Telephone No. 274-5282
 Address E 972 Co. Rd. 1/4 Hamlet, Ok 43524

Lot Information: (Not required for siding job)

Lot No. _____ Subdivision _____
 Zoning District _____ Lot Size _____ ft. X _____ ft. Area _____ sq. ft.
 Setbacks: Front _____ Right Side _____ Left Side _____ Rear _____

Work Information:

Residential Commercial _____ Industrial _____
 New Construction _____ Addition _____ Remodel _____
 Accessory Building _____ Siding _____

Brief Description of Work: Remove existing sidewalk (Specific Type)
along south side and repout new


Size: Length _____ Width _____ No. of Stories _____
 Area: 1st Floor _____ sq. ft. Basement _____ sq. ft.
 2nd Floor _____ sq. ft. Accessory Bldg. _____ sq. ft.
 3rd Floor _____ sq. ft. Other _____ sq. ft.

Additional Information: _____

APPLICATION FOR PERMIT SHALL BE ACCOMPANIED BY TWO COMPLETE SETS OF PLANS INCLUDING: ELEVATIONS, FLOOR PLANS, CROSS SECTIONS AND PLOT PLAN. IF ADDITION OR REMODELING, SHOW ALL EXISTING STRUCTURES AND THEIR SIZE AND LOCATION. ALL PLANS SHALL BE DRAWN TO SCALE.

Date 4/13/87 Applicant's Signature Fred H. Ween


PERMIT NO. 107 Pre
 PERMIT FEE \$ 00

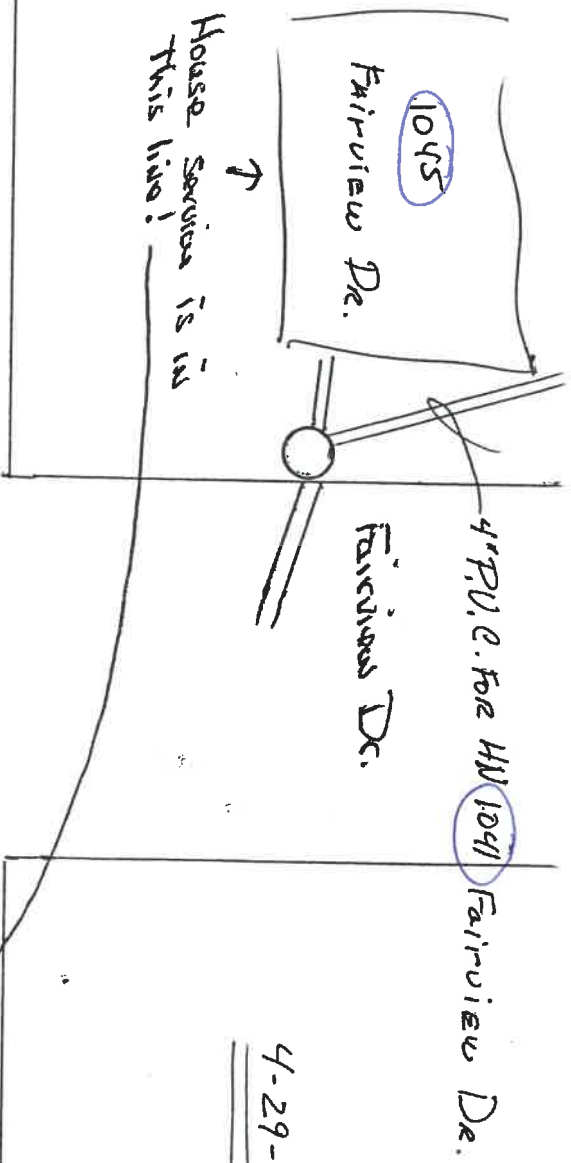

4-29-94

W. Maurice Ave.

(NOT TO SCALE)

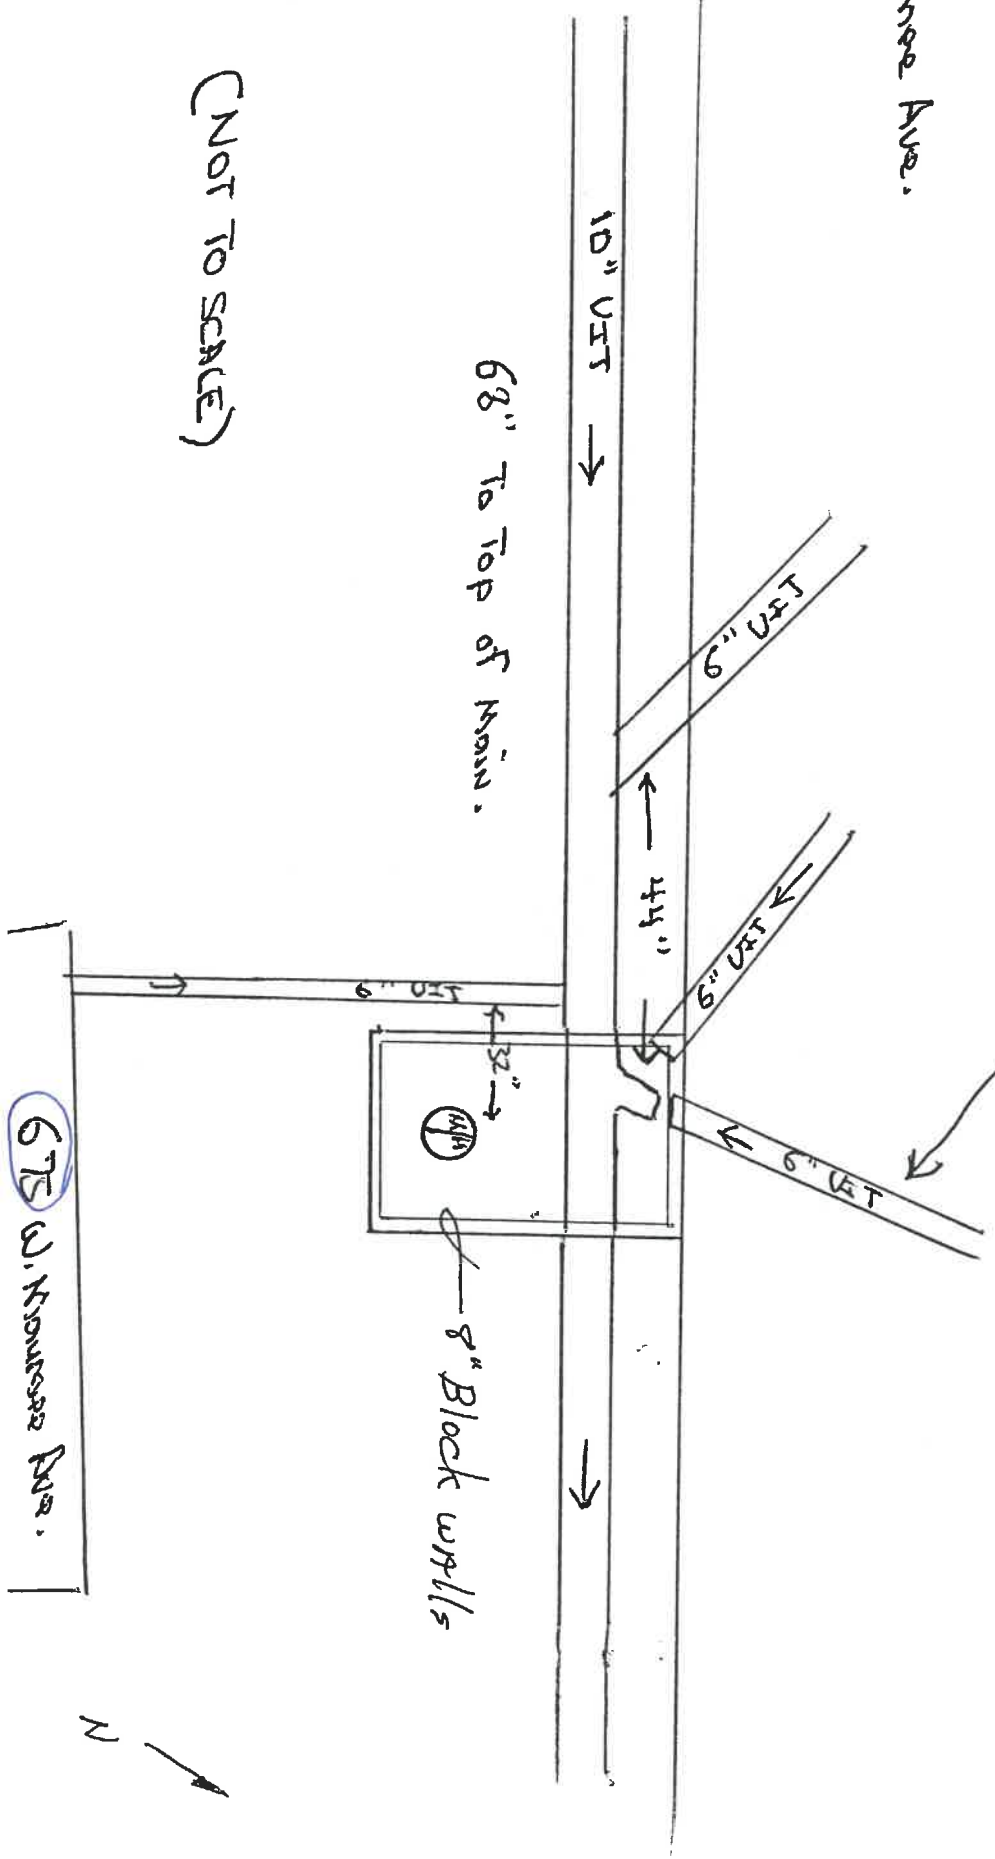

675 W. Maurice Ave.



