

CITY OF NAPOLEON GENERAL PERMIT APPLICATION

THIS APPLICATION IS FOR RESIDENTIAL CONSTRUCTION INCLUDING BUILDING, ELECTRICAL,
PLUMBING, MECHANICAL & REMODELING

DATE 10-27-10 JOB LOCATION 321 Filmore
 OWNER SARAH RANTOAN TELEPHONE # _____
 OWNER ADDRESS 321 Filmore
 CONTRACTOR Mock-Buchler Builders LTD CELL PHONE # 419-392-6180
 DESCRIPTION OF WORK TO BE PERFORMED Addition
 ESTIMATED COMPLETION DATE Nov 30 ESTIMATED COST 10,000.⁰⁰/

Affected Floor Area (AFA): In existing structures, it is the area affected by the improvement, i.e. a new wall dividing a room (the AFA would be only the room and not all the rooms).

PL2010-20

DESCRIPTION	FEE	TOTAL COST
<i>Addition & Alterations</i> Square foot in (AFA) <u>106.25</u> x \$0.05 = \$ <u>5.31</u>	+ \$25.00 =	\$ <u>30.30</u>
<i>Electrical</i> Circuits in (AFA) <u>7</u> x \$3.00/Circuit = \$	+ \$25.00 =	\$
<i>Plumbing</i> Traps in (AFA) <u>4</u> x \$3.00/Trap = \$ <u>12.00</u>	+ \$25.00 =	\$ <u>37.00</u>
<i>Siding and/or Roofing</i>	\$25.00	\$
<i>Windows/Doors</i>	\$25.00	\$
<i>Decks</i>	\$25.00	\$
<i>Garage and Shed over 200 SF (Detached)</i>	\$25.00	\$
<i>Electrical Service Upgrade</i>	\$25.00	\$
<i>Water Heater</i>	\$25.00	\$
<i>Furnace and/or AC Replacement</i>	\$25.00	\$
MBP (100.3100.46510)	Subtotal:	\$ <u>67.31</u>
(100.0000.42700) PLUS Ohio Board of Building Standards Fee	+ 1%	\$ <u>.67</u>

TOTAL FEE: \$ 67.9897

I FULLY UNDERSTAND THAT NO EXCAVATION, CONSTRUCTION OR STRUCTURAL ALTERATION, ELECTRICAL OR MECHANICAL INSTALLATION OR ALTERATION OF ANY BUILDING STRUCTURE, SIGN, OR PART THEREOF AND NO USE OF THE ABOVE SHALL BE UNDERTAKEN OR PERFORMED UNTIL THE PERMIT APPLIED FOR HEREIN HAS BEEN APPROVED AND ISSUED BY THE CITY OF NAPOLEON BUILDING/ZONING DEPARTMENT.

I hereby certify that I am the Owner of the named property, or that the proposed work is authorized by the Owner of record and that I have been authorized by the Owner to make this application as his/her authorized agent and I agree to conform to all applicable laws of the jurisdiction. In addition, if a permit for Work described in this application is issued, I certify that the code official or the code official's authorized representative shall have the authority to enter areas covered by such permit at any reasonable hour to enforce the provisions of the code(s) applicable to such permit.

I HEREBY ACKNOWLEDGE THAT I HAVE READ AND FULLY UNDERSTAND THE ABOVE LISTED INSTRUCTIONS.


SIGNATURE OF APPLICANT: [Signature] DATE: 10-27-10

PRINT NAME: _____

BATCH #	CHECK #	DATE
---------	---------	------

PLAT OF SURVEY

BEING THE WEST FORTY-FIVE (45) FEET OF LOT NO. 15, CYRUS MONTGOMERY'S FIRST ADDITION TO THE CITY OF NAPOLEON, HENRY COUNTY, OHIO

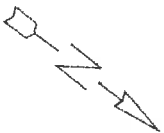


Scale 1" = 40'

FOR: SARA RASTOCAN
Deed reference: Vol. 257, Pg. 1020

FILLMORE STREET, 49.5' R/W

HOBSON ST.


MAPLE ST.

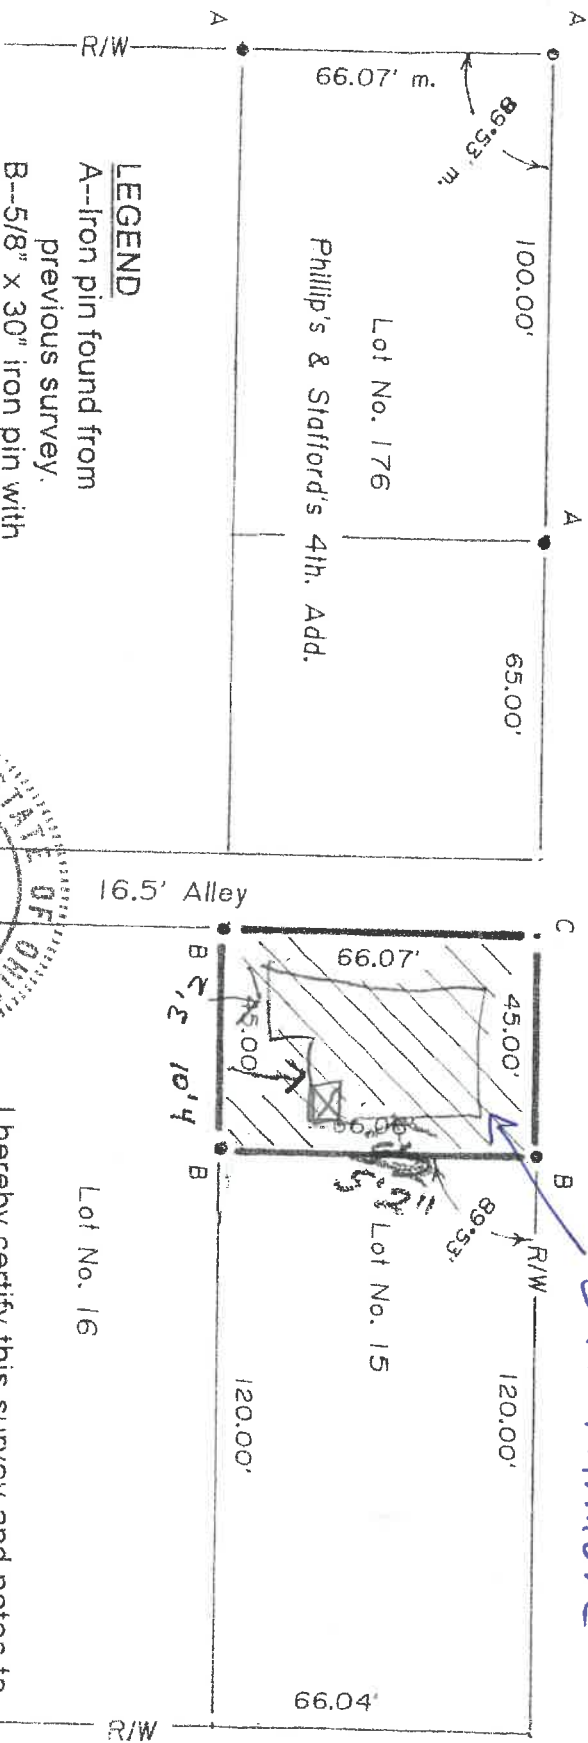

LEGEND

- A--Iron pin found from previous survey.
- B--5/8" x 30" iron pin with ID cap set this survey.
- C--Point established this survey.

Prev. survey refs:
Vol. 6, Pg. 62 &
Vol. 9, Pg. 61,
Henry Co. Eng. survey records.

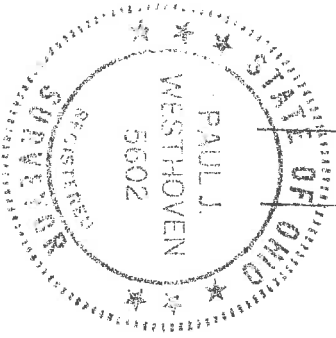

I hereby certify this survey and notes to be correct to the best of my knowledge.

Paul J. Westhoven

Paul J. Westhoven
Registered Land Surveyor No. 5602
July 15, 2003
Survey No. 7578-H-CN-7-25-03

7/16 DSB SHEETING

15' FEET SHIMMIES

2x6 RAFTERS 16" o/c

7/16 DSB SHEET

2x6 CEILING JOIST 16" o/c

FIBERGLASS INSULATION

7/16 DSB SHEETING

HOUSE WALL

2x4 STUDS 16" o/c

2x8 F. JOIST 16" o/c


CRAWL SPACE New UNDER ADDITION

FINISH GRADE

7 ROW CONCRETE BLOCK FOUND.

8' x 24" CON. FOOTING

EXISTING HOUSE

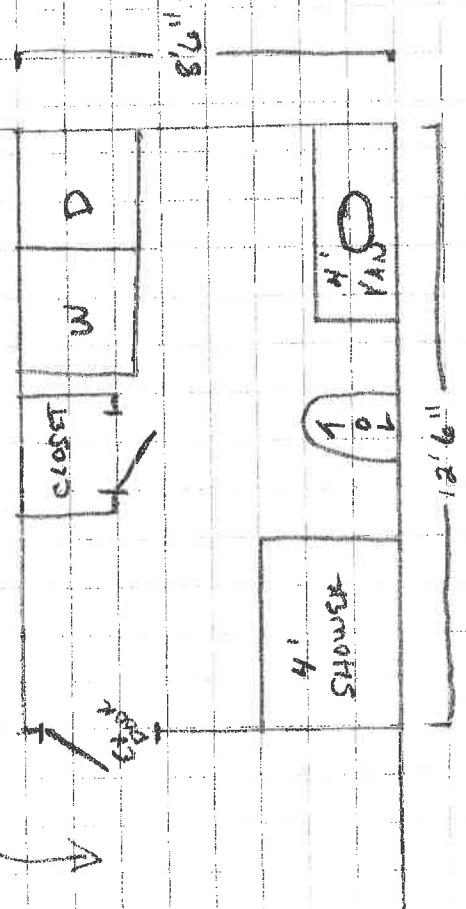

THE CITY OF NAPOLEON

BUILDING & ZONING DEPARTMENT

255 W. RIVERVIEW

(419)592-4010

Building Permit

Permit Number: BP2010-100

Page 1 of 2

Printed: 11/1/2010

ADDRESS:

321 Fillmore St.

Applicant

Name: Mock Buehrer Builders

Address: P-707 Co. Rd. 16

Approval Date:

419-592-0825

Owners

Name: Mr. Albert Rastocan

Address: 321 Fillmore

Napoleon, OH 43545

Contractors

Contractor Type: General Contractor

Name: Mock Buehrer Builders

Napoleon, OH 43545

Address: P-707 Co. Rd. 16

Phone: 419-592-0825

Fees and Receipts:

Number	Description	Amount
FEE2010-519	Building Permit Fee (Auto)	\$30.30
FEE2010-520	State 1% fee (Calc)	\$0.30
Total Fees:		\$30.60
RCPT2010-322		\$30.60
Total Receipts:		\$30.60

12'6"x8'6" addition

APPLICANTS SIGNATURE: _____ **DATE:** _____

REMINDER: YOU MUST CALL (419)592-4010 FOR AN INSPECTION

THE CITY OF NAPOLEON

BUILDING & ZONING DEPARTMENT

255 W. RIVERVIEW

(419)592-4010

Plumbing Permit

Permit Number: PL2010-20

Page 1 of 2

Printed: 11/1/2010

ADDRESS:

321 Fillmore St.

Applicant

Name: Mock Buehrer Builders

Address: P-707 Co. Rd. 16

Approval Date:

419-592-0825

Owners

Name: Mr. Albert Rastocan

Address: 321 Fillmore

Napoleon, OH 43545

Contractors

Contractor Type: General Contractor

Name: Mock Buehrer Builders

Napoleon, OH 43545

Address: P-707 Co. Rd. 16

Phone: 419-592-0825

Fees and Receipts:

Number	Description	Amount
FEE2010-521	PLUMBING (Auto)	\$37.00
FEE2010-522	State 1% fee (Calc)	\$0.37
Total Fees:		\$37.37
RCPT2010-323		\$37.37
Total Receipts:		\$37.37

plumbing for 12'6"x8'6" addition

APPLICANTS SIGNATURE: _____ DATE: _____

REMINDER: YOU MUST CALL (419)592-4010 FOR AN INSPECTION
