


609 FIRST STREET

2015
N
1"=20'

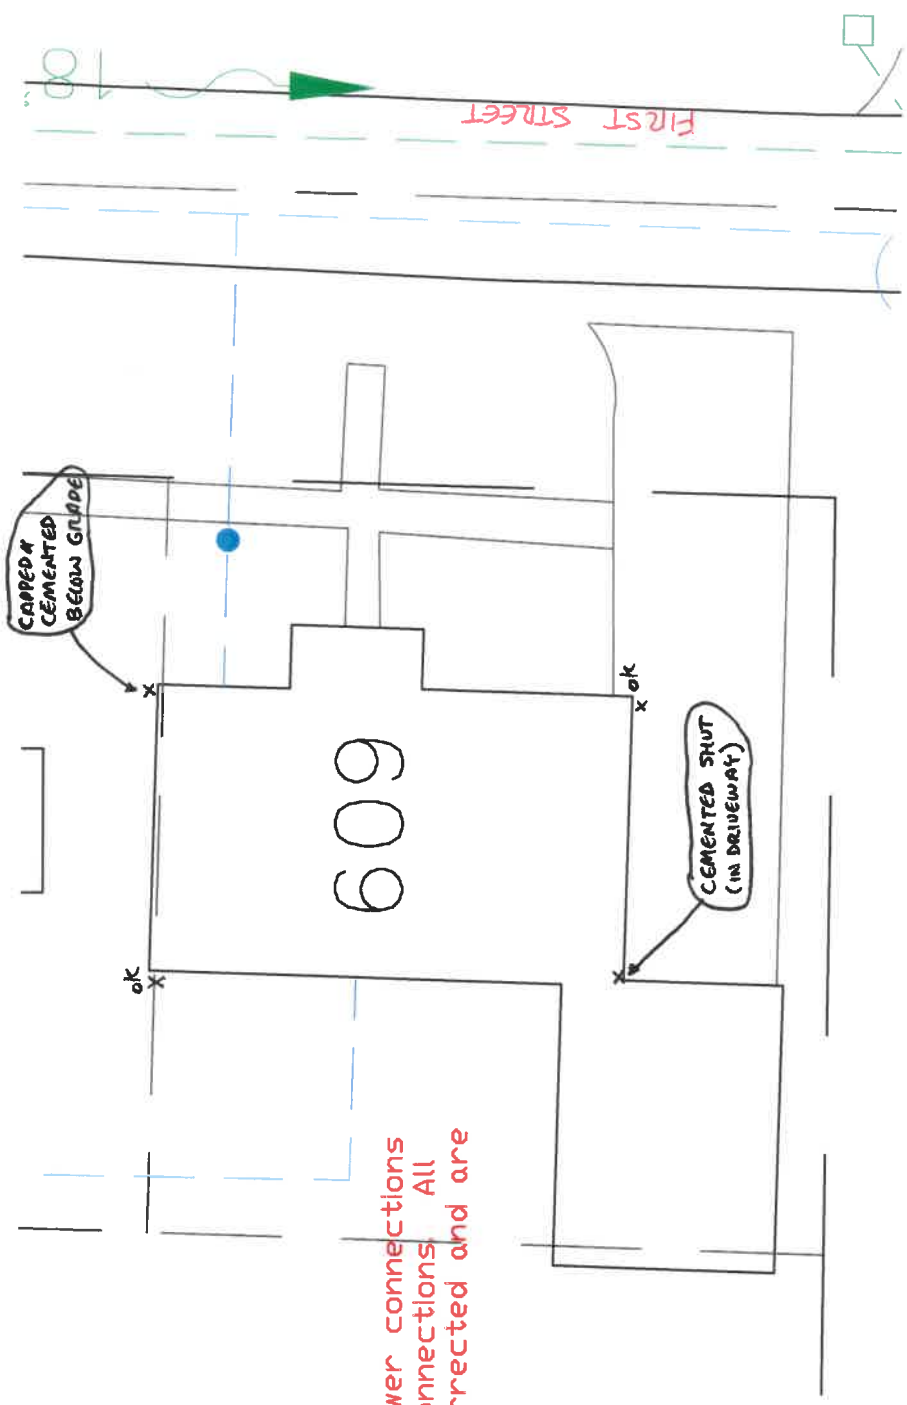

Investigation of illegal sewer connections revealed two (2) illegal connections. All downspouts have been corrected and are in compliance at this time.

San.

SCANNED