


2015

1" N
1=20'

717 FIRST STREET

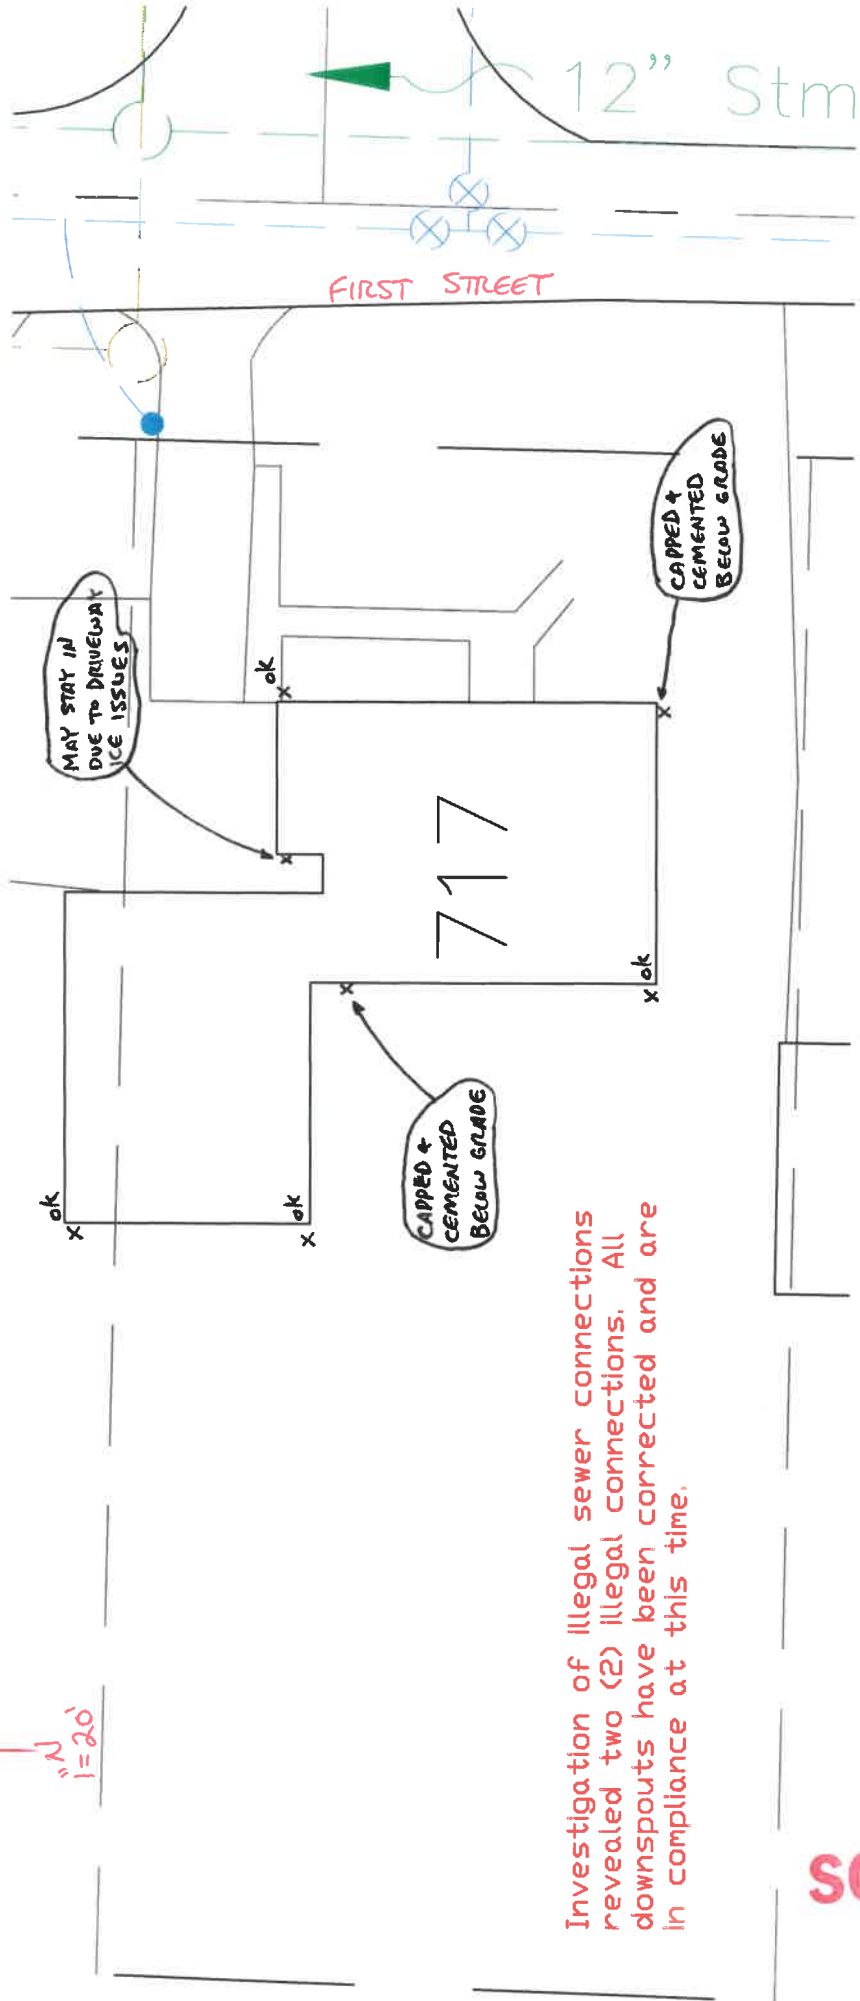

Investigation of illegal sewer connections revealed two (2) illegal connections. All downspouts have been corrected and are in compliance at this time.

SCANNED