

CITY OF NAPOLEON WATER TAPPING PERMIT FORM

PERMIT #:

ISSUED:

JOB LOCATION: \_\_\_\_\_

SUBDIVISION NAME: \_\_\_\_\_ LOT #: \_\_\_\_\_

OWNER:

ADDRESS: 803 FIRST

CONTRACTOR: \_\_\_\_\_ PHONE: \_\_\_\_\_

TAP SIZE: 1" X 1.5" \_\_\_\_\_ 2" \_\_\_\_\_ OTHER \_\_\_\_\_

AMOUNT PAID: \_\_\_\_\_ YOKE SIZE: \_\_\_\_\_


PLUMBING CONTRACTOR: \_\_\_\_\_ PH: \_\_\_\_\_

DATE OF TAP: 9-23-03 OLD TAP #: 2604 NEW TAP #: 0331

SIZE AND KIND OF MAIN: 8" C-900

LOCATION OF MAIN: West edge of pavement DEPTH OF MAIN: 5'

DIST FROM HYDRANT\VALVE: 85' N of Hyd DIST TO CURB STOP FROM CORP: 26'

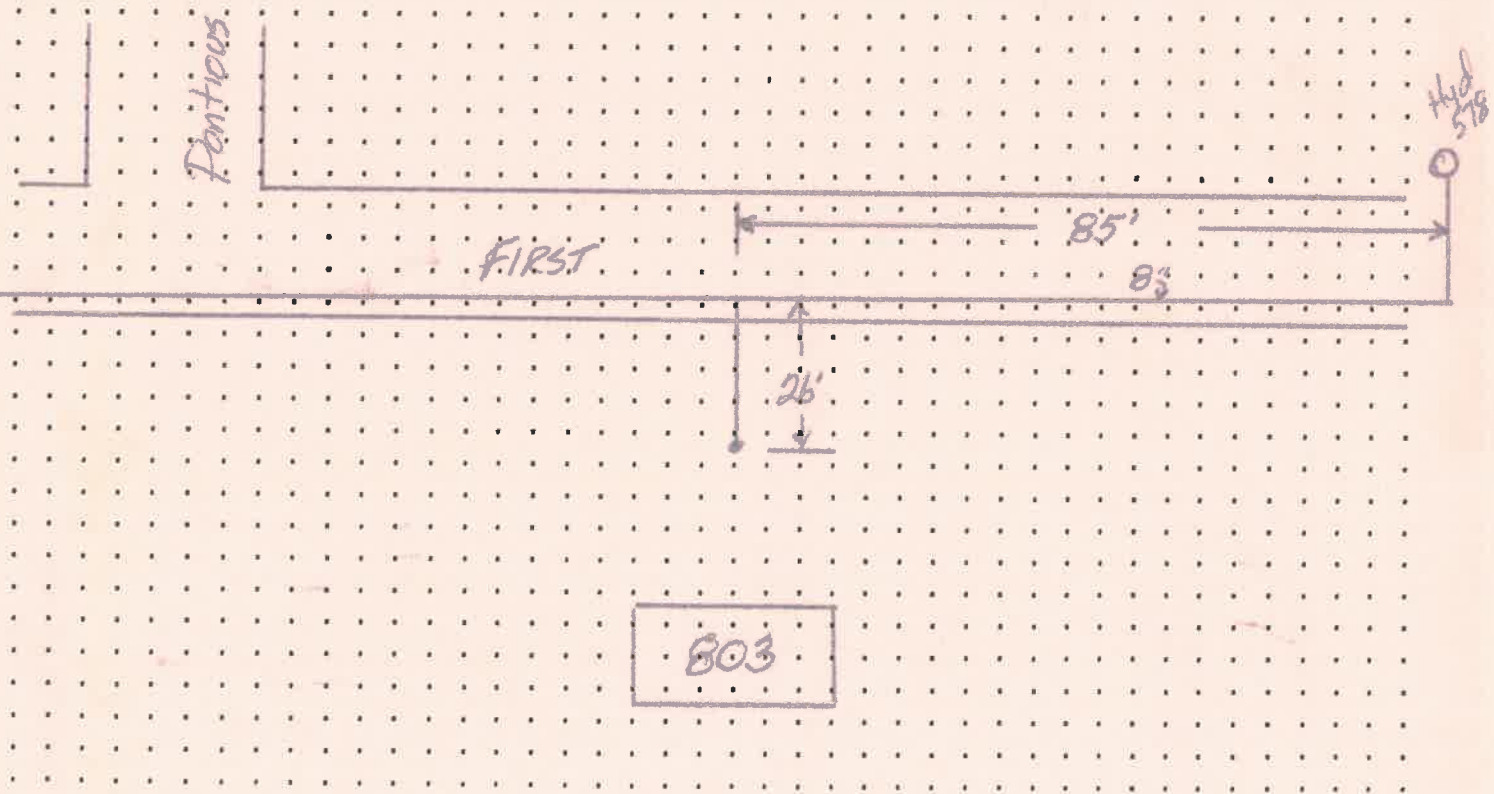

DATE APPROVED: Nov 18, 03 BY: [Signature]