

P E R M I T

CITY OF NAPOLEON
255 W. RIVERVIEW AVE
NAPOLEON, OHIO 43545

DIVISION OF BUILDING & ZONING
PH (419) 592-4010
FAX (419) 599-8393

PERMIT NO: 98197

DATE ISSUED: 06-26-98

ISSUED BY: BND

JOB LOCATION: 811 FIRST ST

EST. COST: 200.00

LOT #:

SUBDIVISION NAME:

OWNER: DENNIE, PHIL
ADDRESS: 811 FIRST ST
CSZ: NAPOLEON, OH 43545
PHONE: 419-599-9718

AGENT: SELF
ADDRESS:
CSZ:
PHONE:

USE TYPE - RESIDENTIAL:

OTHER:

ZONING INFORMATION

DIST: LOT DIM: AREA: FYRD: SYRD: RYRD:
MAX HT: # PKG SPACES: # LOADING SP: MAX LOT COV:

BOARD OF ZONING APPEALS:

WORK TYPE - NEW: REPLMNT: ADD'N: ALTER: REMODEL:

WORK INFORMATION

SIZE - LGTH: WIDTH: STORIES: LIVING AREA SF:
GARAGE AREA SF: HEIGHT: BLDG VOL DEMO PERMIT:

WORK DESCRIPTION

FENCE (SIDE & REAR)

FEE DESCRIPTION

PAID DATE

FEE AMOUNT DUE

BUILDING PERMIT

9.00

TOTAL FEES DUE


9.00

6-26-98

DATE

Philip Dennis


APPLICANT SIGNATURE

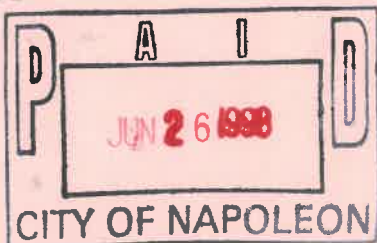

Oak Street

811 First Street

Survey of Lot No. 16 of O.E. Huddle's Subdivision, Village (now city) of Napoleon, Henry County, Ohio.

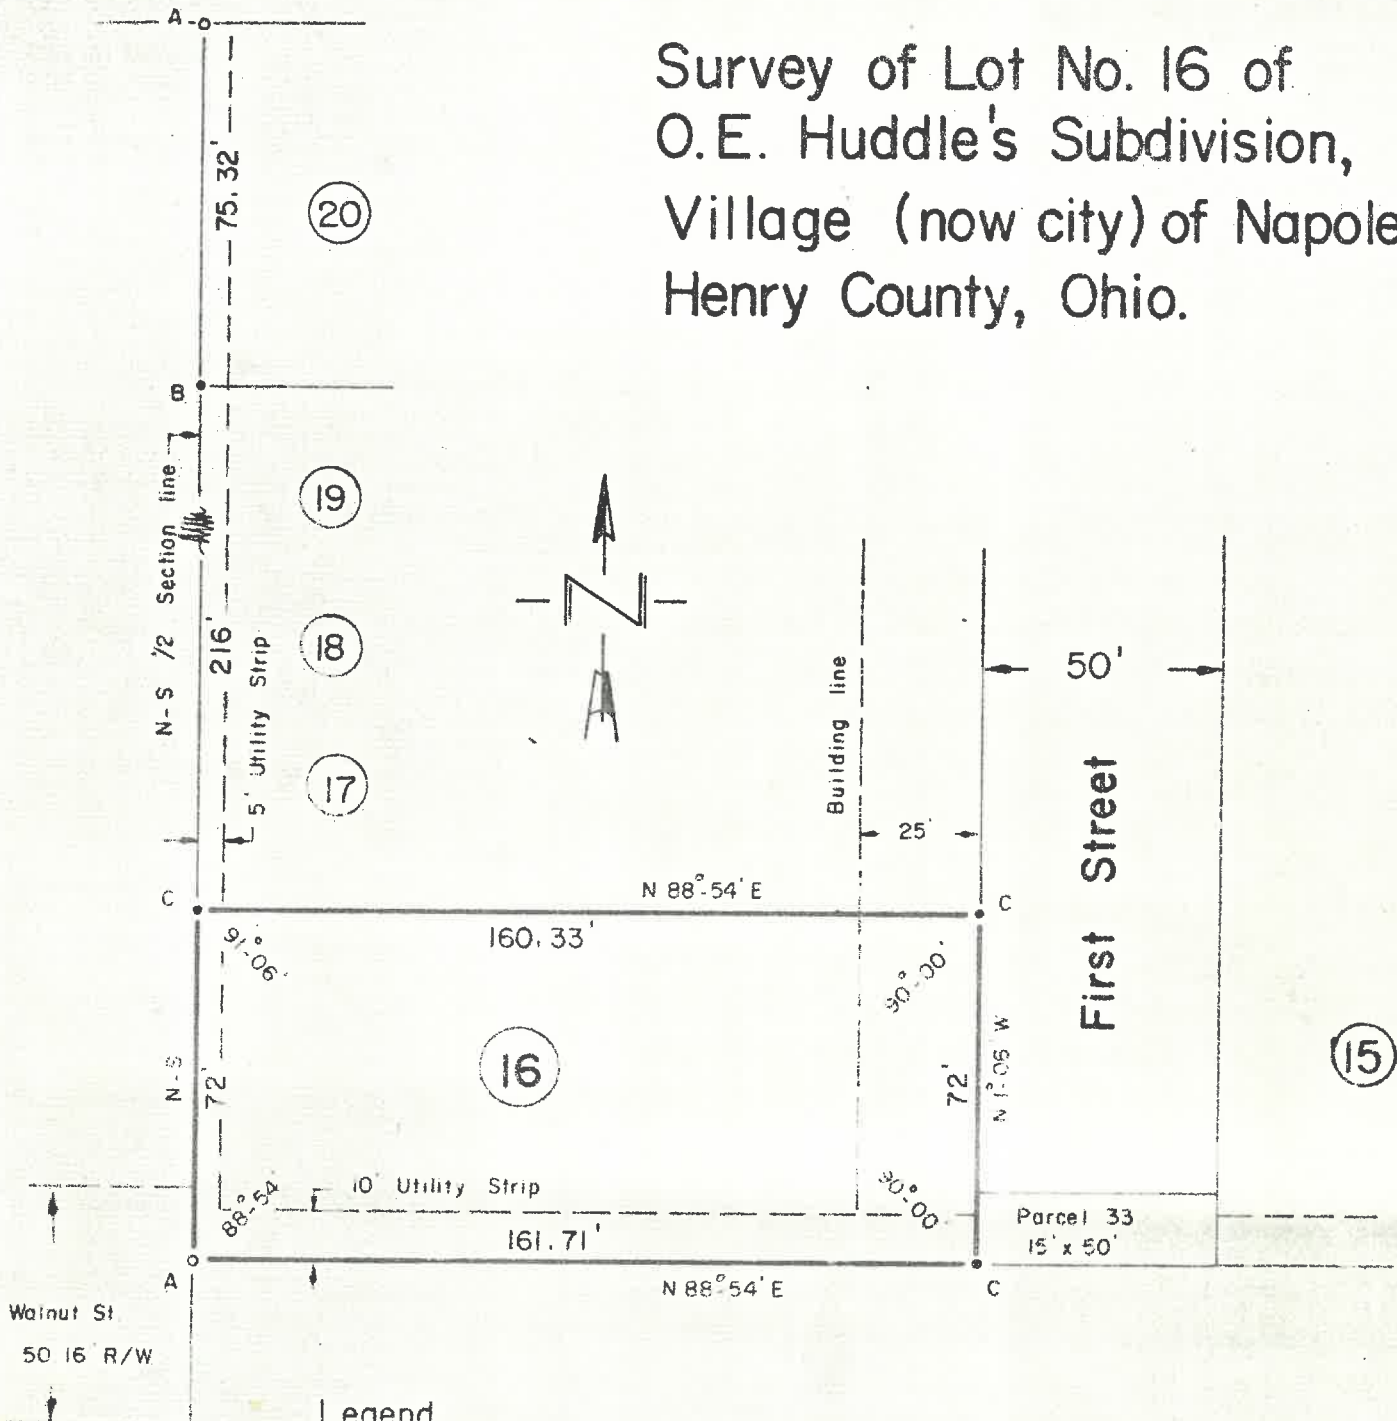

Legend

- A - Iron pipe found from prev. survey
- B - Iron pin found from prev. survey.
- C - Iron pin set this survey.

Scale 1" = 40'

I hereby certify this survey and notes to be correct to the best of my knowledge.

Paul J. Westhoven
 Paul J. Westhoven
 Registered Surveyor No. 5602
 January 25, 1979.
 Survey No. 1695-H-CN-2-3-79.

