


# SITE PLAN for BECK'S CONSTRUCTION CO.


LOT NO. 16, O.E. HUDDLE'S SUBDIVISION, CITY OF NAPOLEON,  
HENRY CO., OHIO.

811 First St

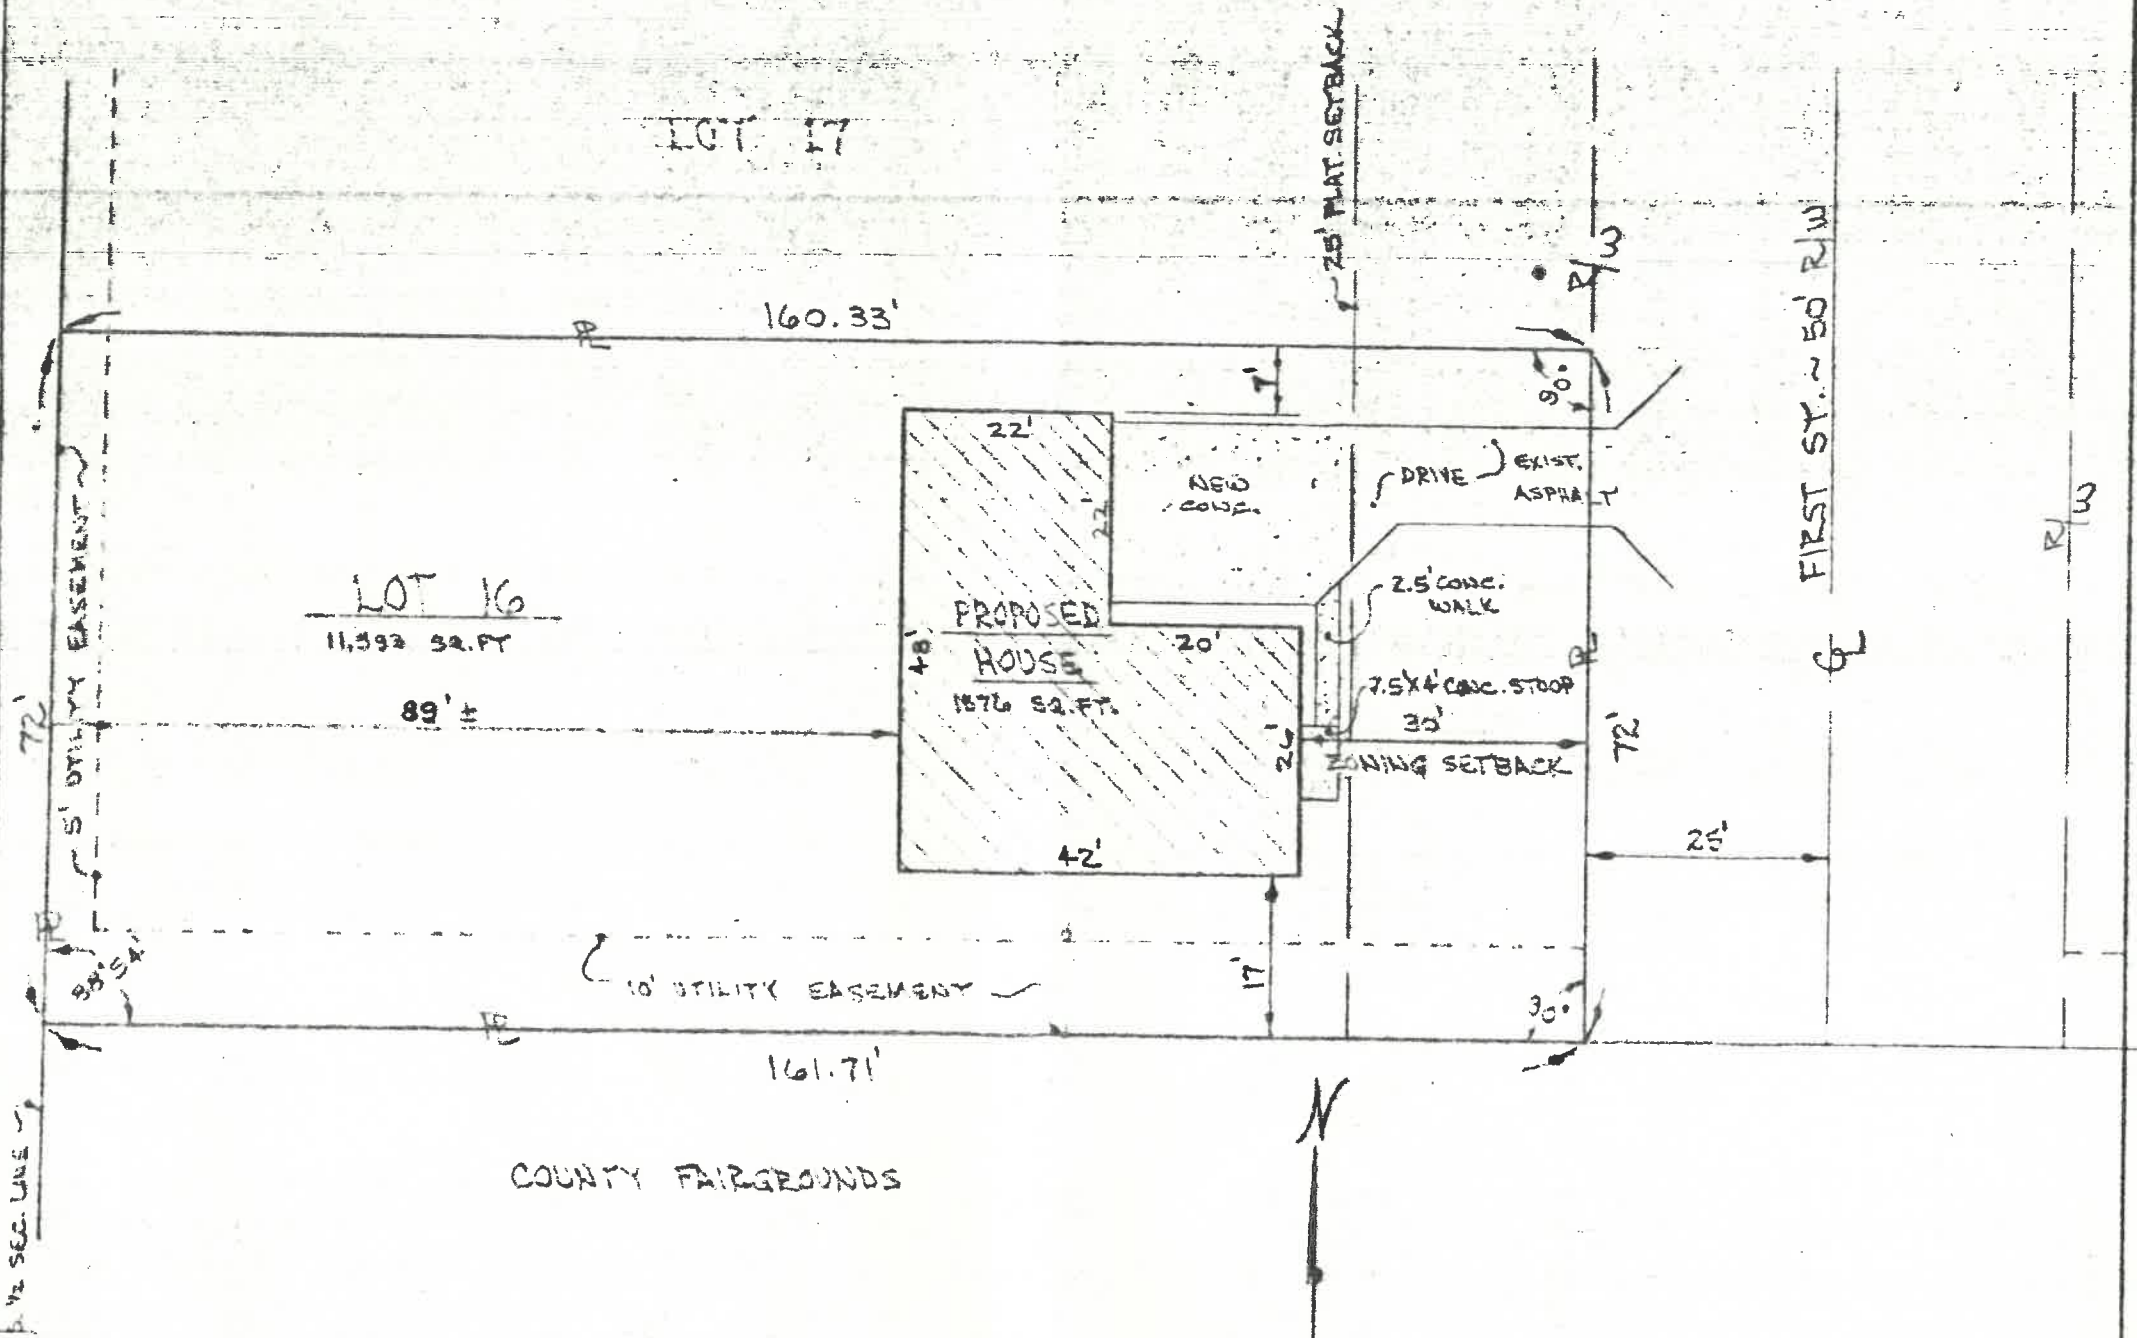


1" = 20'

REVISED JUNE 20, 1986

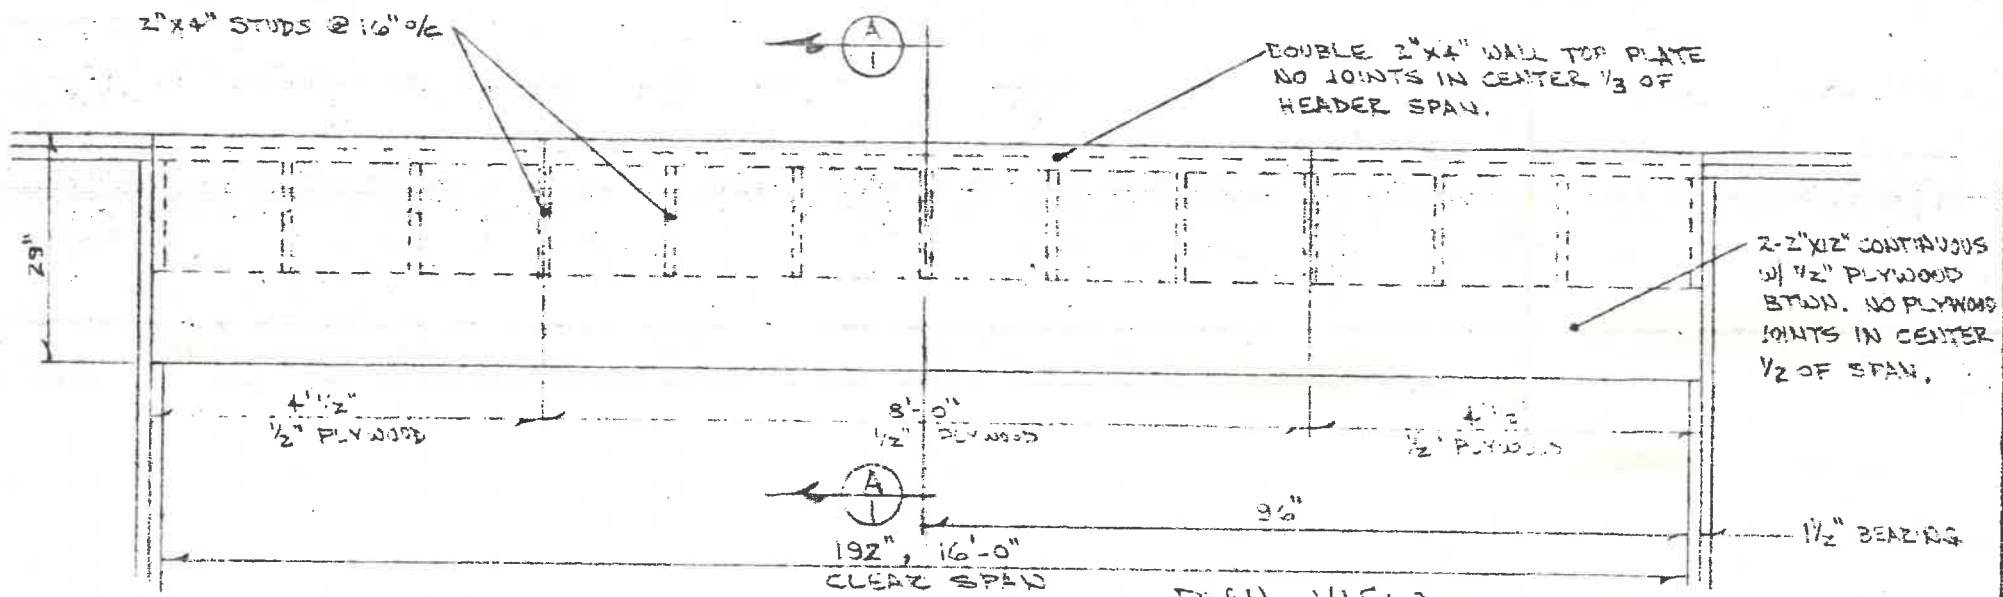

PLAN VIEW  
1/2" = 1'-0"

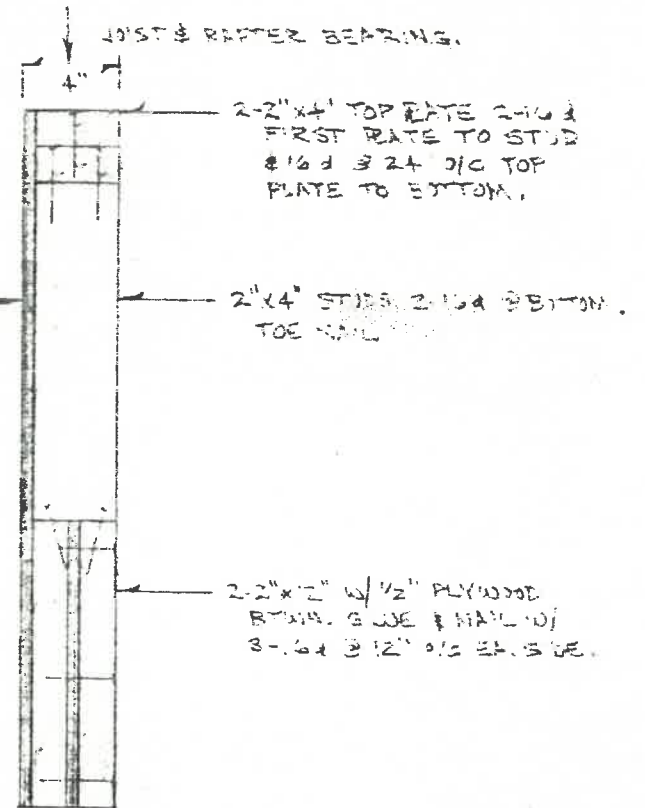

SECTION A-1  
1/2" = 1'-0"

ASSUMED LOADS: 30# F<sup>2</sup> ROOF, LIVE & DEAD  
30# " CEILING. " "  
60# " TOTAL w/ 11'-0" TRIBUTARY LOAD

WOOD DESIGN VALUES:  
FIBER STRESS, 1400 PSI MIN.  
MODULUS 'E 1,400,000 PSI MIN.

*Richard F. Berte*  
RICHARD F. BERTÉ, P.E.

THIS DRAWING IS THE PROPERTY OF NAPOLEON ENG. & SURV. INC. AND SHALL NOT BE USED WITHOUT THEIR PERMISSION.

AUG. 1936, R.D.S.