

CITY OF NAPOLEON WATER TAPPING PERMIT FORM

PERMIT #:

ISSUED:

JOB LOCATION: _____

SUBDIVISION NAME: _____ LOT #: _____

OWNER:

ADDRESS: 220 E. Front

CONTRACTOR: _____ PHONE: _____

TAP SIZE: 1" X 1.5" _____ 2" _____ OTHER _____

AMOUNT PAID: _____ YOKE SIZE: _____


PLUMBING CONTRACTOR: _____ PH: _____

DATE OF TAP: 5-5-2022 OLD TAP #: _____ NEW TAP #: 1

SIZE AND KIND OF MAIN: 8" white PVC

LOCATION OF MAIN: South side of East Front DEPTH OF MAIN: 5'4"

DIST FROM HYDRANT VALVE: 247' DIST TO CURB STOP FROM CORP: 49'

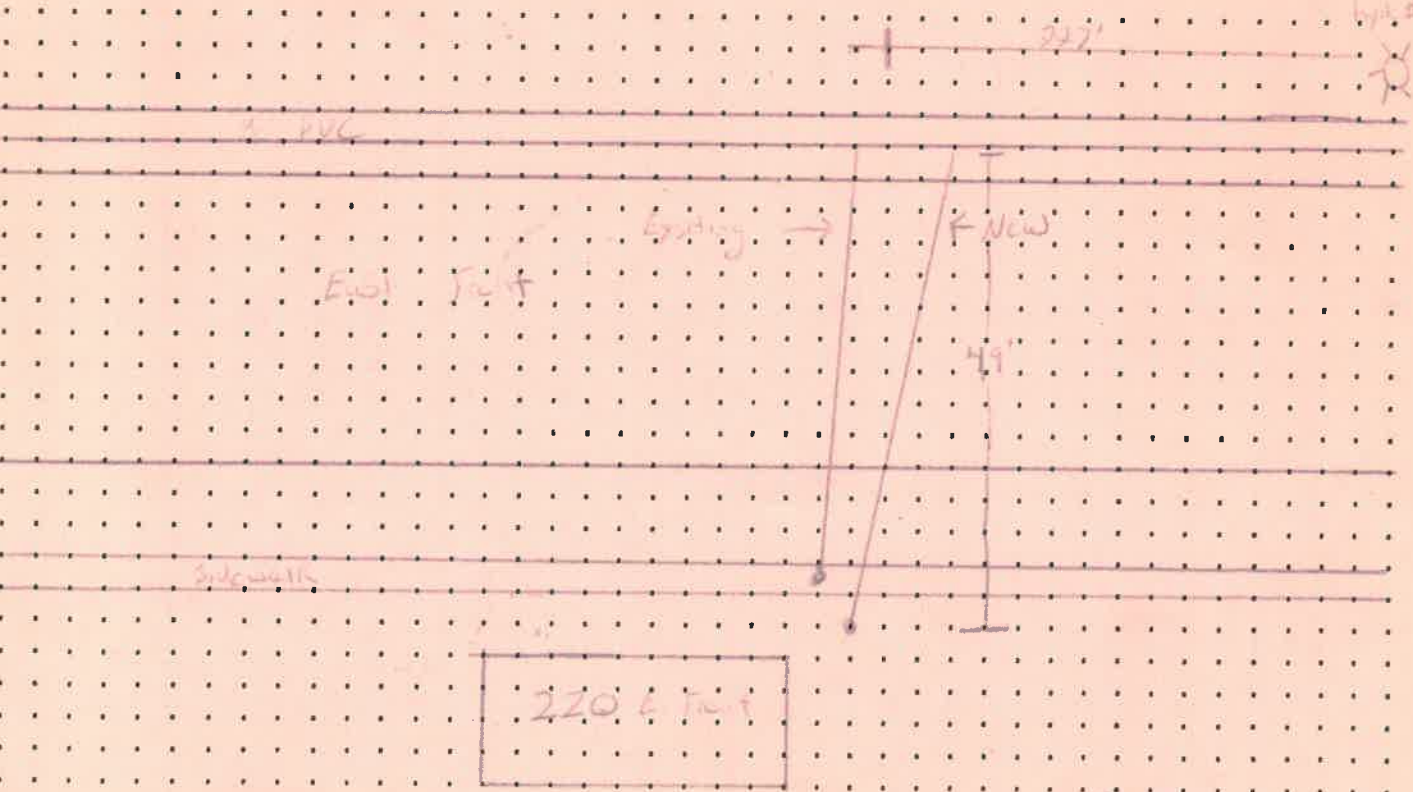

DATE APPROVED: 5-6-2022 BY: Jeffrey H. Fudge